

# **EXISTING COMMUNITY CENTRE PLAN.**


SCALE: 1:100

ISSUED FOR CLIENT DOCUMENTS		Project number		Drawing No.	
No.	AMENDMENT	8067-13		A3-A01	
	INT	Date:		MAY 2013	
		Drawn by		TD	
		Checked by		RV	
				Scale	
				AS SHOWN	

**MVEEN'S**  
Design Drafting Service  
For all your professional design requirements  
Suite 1/26 Carey Street, Bunbury WA 6230  
Phone: 9721 2528 Fax: 9721 2527  
E-Mail: admin@veensdesigndrafting.com.au


**PROP. UPGRADES TO COMM. CENTRE**  
RAVENTHROP COMM. REC. CENTRE  
FOR: RAVENTHROP COMMUNITY



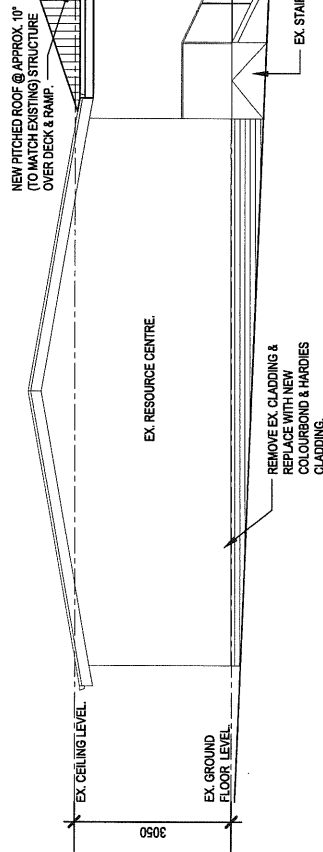

## EX. & PROPOSED NORTH ELEVATION.


SCALE: 1:100

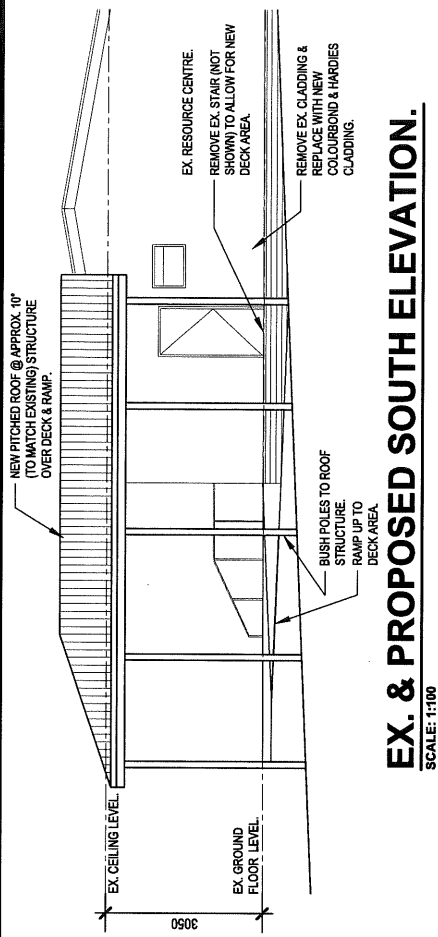

## EX. & PROPOSED SOUTH ELEVATION.

SCALE: 1:100


NEW PITCHED ROOF @ APPROX. 10° (TO MATCH EXISTING) STRUCTURE OVER DECK & RAMP.

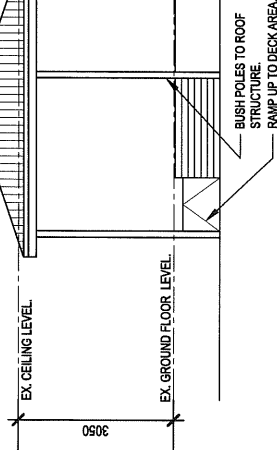

## EX. & PROPOSED PART EAST ELEVATION.

SCALE: 1:100

NEW PITCHED ROOF @ APPROX. 10° (TO MATCH EXISTING) STRUCTURE OVER DECK AREA.

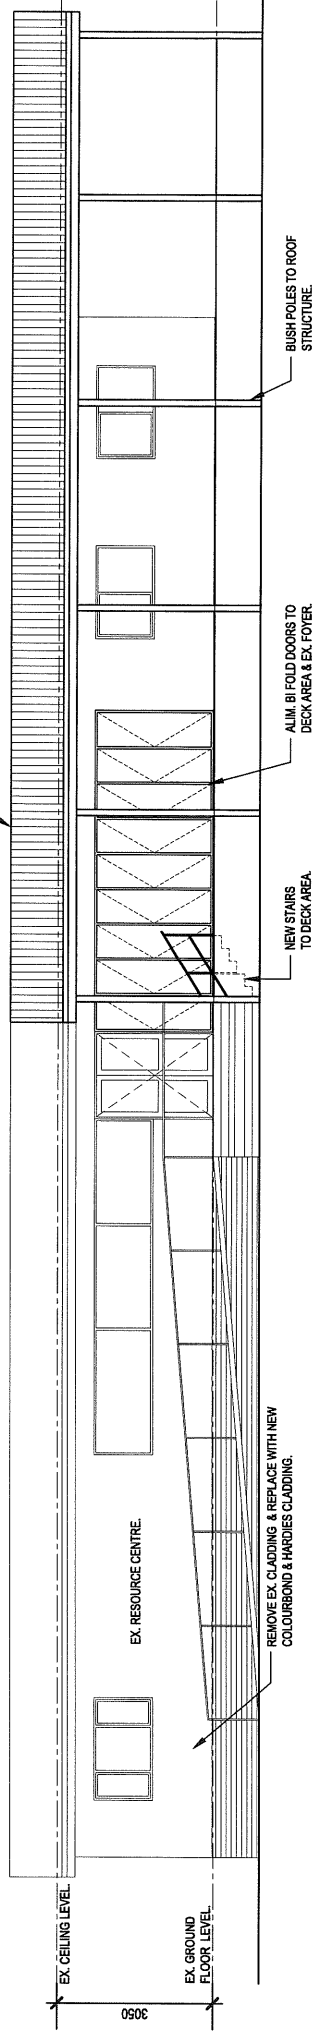

## EX. & PROPOSED WEST ELEVATION.

SCALE: 1:100

## INT. PROP. UPGRADES TO COMM. CENTRE

RAVENTHROP COMM. REC. CENTRE

FOR: RAVENTHROP COMMUNITY

**M M VEEN'S**  
Design Drafting Service  
For all your professional design requirements  
Suite 1/26 Carey Street, Bunbury WA 6230  
Phone: 9721 2528 Fax: 9721 2527  
E-Mail: admin@veen'sdesigndrafting.com.au

ISSUED FOR CLIENT DOCUMENTS

Project number	8067-13	Drawing No.	
Date	MAY 2013		
Drawn by	TD		
Checked by	RV		

A3-A03

Scale AS SHOWN