# **Notice of Meeting**



65 Morgans Street, Ravensthorpe Western Australia 6346 Telephone: (08) 9839 0000 Facsimile: (08) 9838 1282 shire@ravensthorpe.wa.gov.au

**Dear Elected Member** 

The next Ordinary meeting of the Shire of Ravensthorpe will be held on Tuesday, 17 May 2022 in the Council Chambers, Hopetoun Community Centre commencing at 6.00pm.

#### **Schedule**

6.00pm

Ordinary Council Meeting

Matthew Bird Chief Executive Officer

12 May 2022

#### DISCLAIMER

No responsibility whatsoever is implied or accepted by the Shire of Ravensthorpe for any act, omission or statement or intimation occurring during Council or Committee meetings or during formal/informal conversations with staff. The Shire of Ravensthorpe disclaims any liability for any loss whatsoever and howsoever caused arising out of reliance by any person or legal entity on any such act, omission or statement or intimation occurring during Council or Committee meetings or discussions. Any person or legal entity that act or fails to act in reliance upon any statement does so at the person's or legal entity's own risk.

In particular and without derogating in any way from the broad disclaimer above, in any discussion regarding any planning application or application for a licence, any statement or limitation of approval made by a member or officer of the Shire of Ravensthorpe during the course of any meeting is not intended to be and is not taken as notice of approval from the Shire of Ravensthorpe. The Shire of Ravensthorpe warns that anyone who has an application lodged with the Shire of Ravensthorpe must obtain and only should rely on WRITTEN CONFIRMATION of the outcome of the application, and any conditions attaching to the decision made by the Shire of Ravensthorpe in respect of the application.

## AGENDA

Shire of Ravensthorpe Ordinary Council Meeting 17 May 2022

#### **MISSION STATEMENT**

To Grow Our Community through the provision of leadership, services and infrastructure.

#### DISCLAIMER

#### INFORMATION FOR THE PUBLIC ATTENDING COUNCIL MEETINGS

#### Please Note:

The recommendations contained in this agenda are officers' recommendations only and should not be acted upon until Council has resolved to adopt those recommendations.

The resolutions of Council should be confirmed by perusing the minutes of the Council meeting at which these recommendations were considered.

Members of the public should also note that they act at their own risk if they enact any resolution prior to receiving official written notification of Councils decision.

#### **Meeting Procedures:**

- 1. All Council meetings are open to the public, except for matter raised by Council under "confidential items".
- 2. Members of the public may ask a question at an ordinary Council Meeting under "public question time".
- 3. Members of the public who are unfamiliar with meeting procedures are invited to seek advice at the meeting. If unsure about proceeding, just raise your hand when the presiding member announces public question time.
- 4. All other arrangements are in accordance with the Council's standing orders, policies and decision of the Shire of Ravensthorpe.

#### **Council Meeting Information:**

Council generally handles all business at Ordinary or Special Council Meetings.

From time to time Council may form a Committee to examine subjects and then report back to Council.

Generally, all meetings are open to the public; however, from time to time Council will be required to deal with personal, legal and other sensitive matters under "confidential items". On those occasions Council will generally close that part of the meeting to the public. Every endeavour will be made to do this as the last item of business of the meeting.

Public Question Time. It is a requirement of the *Local Government Act 1995* to allow at least fifteen (15) minutes for public question time following the opening and announcements at the beginning of the meeting. Should there be a series of questions the period can be extended at the discretion of the presiding member.

Written notice of each question should be given to the Chief Executive Officer fifteen (15) minutes prior to the commencement of the meeting. A summary of each question and the response is included in the meeting minutes.

When a question is not able to be answered at the Council Meeting a written answer will be provided after the necessary research has been carried out. Council staff will endeavour to provide the answers prior to the next ordinary meeting of Council.

Councillors may from time to time have an interest in a matter before Council which may be required to be declared. Councillors must declare an interest and the extent of the interest in the matter on the Agenda. However, the Councillor can request the meeting to declare the matter trivial, insignificant or in common with a significant number of electors or ratepayers. The Councillor must leave the meeting whilst the matter is discussed and cannot vote unless those present agree as above.

Members of staff, who have delegated authority from Council to act on certain matters, may from time to time have a financial interest in a matter on the Agenda. The member of staff must declare that interest and generally the presiding member of the meeting will advise the Officer if he/she is to leave the meeting.

Agendas, including an Information Bulletin, are delivered to Councillors within the requirements of the *Local Government Act 1995*, i.e. seventy-two (72) hours prior to the advertised commencement of the meeting. Whilst late items are generally not considered there is provision on the Agenda for items of an urgent nature to be considered.

Should an elector wish to have a matter placed on the Agenda the relevant information should be forwarded to the Chief Executive Officer in time to allow the matter to be fully researched by a Shire Officer. An Agenda item, including a recommendation, will then be submitted to Council for consideration. The Agenda closes the Friday week prior to the Council Meeting (i.e. ten (10) days prior to the meeting).

The Information Bulletin produced as part of the Agenda includes items of interest and information, which does not require a decision of Council.

Agendas for Ordinary Meetings are available at the Shire of Ravensthorpe Office and on the Shire website seventy-two (72) hours prior to the meeting and the public are invited to view a copy at the Shire Office.

Agenda items submitted to Council will include a recommendation for Council consideration. Electors should not interpret and/or act on the recommendations until after they have been considered by Council. Please note the Disclaimer in the Agenda (page 2).

Public Inspection of Unconfirmed Minutes (Regulation 13).

A copy of the unconfirmed Minutes of Ordinary and Special Meetings will be available for public inspection from the Shire of Ravensthorpe Office and the Shire of Ravensthorpe website within ten (10) working days after the Meeting.

Matthew Bird Chief Executive Officer

## SHIRE OF RAVENSTHORPE

Agenda for the Ordinary Meeting of Council to be held in the Council Chambers, Hopetoun Community Centre on Tuesday, 17 May 2022 – commencing at 6.00pm.

#### **Contents**

1.	Declaration of Opening / Announcements of Visitors	5
2.	Attendance / Apologies / Approved Leave of Absence	5
3.	Applications for Leave of Absence	5
4.	Response to Previous Public Questions Taken on Notice	
5.	Public Question Time	
6.	Petitions / Deputations / Presentations / Submissions	5
7.	Disclosures of Interest	5
8.	Confirmation of Minutes of Previous Meetings8.1Ordinary Council Meeting Minutes 19 April 2022	
9.	Announcements by the Presiding Member	6
10	Office of the Chief Executive Officer	7
11.	<ul> <li>Executive Manager Corporate Services</li></ul>	7 9
12.	Executive Manager Infrastructure Services	16
13.	Executive Manager Development and Community	<b>18</b> ) Culham
14.	Elected Members Motions of Which Previous Notice Has Been Given	23
15.	New Business or Urgent Business Introduced by Decision of the Meeting 15.1 Elected Members 15.2 Officers	23
16.	Matters Behind Closed Doors	24
17.	Reports of Committees of Council	24
18.	Reports of Council Delegates on External Committees	
19.	Reports from Councillors	
20.	Closure of Meeting	
	-	

#### 1. Declaration of Opening / Announcements of Visitors

The Presiding Member to declare the meeting open.

#### 2. Attendance / Apologies / Approved Leave of Absence

COUNCILLORS:	Cr Keith Dunlop Cr Sue Leighton Cr Julia Bell Cr Rachel Livingston Cr Thomas Major Cr Mark Mudie Cr Graham Richardso	(Shire President) (Deputy Shire President) on

STAFF:	Matthew Bird Les Mainwaring	(Chief Executive Officer) (Executive Manager Corporate Services)	
	Neville Binning	(Acting Executive Manager Infrastructure Services)	
	Natalie Bell	(Acting Executive Manager Development and	
		Community)	
	Portia Chambers	(Executive Assistant)	

APOLOGIES:

ON LEAVE OF ABSENCE: Nil.

ABSENT:

MEMBER OF THE PUBLIC:

#### 3. Applications for Leave of Absence

#### 4. Response to Previous Public Questions Taken on Notice

Nil.

#### 5. Public Question Time

#### 6. Petitions / Deputations / Presentations / Submissions

Nil.

#### 7. Disclosures of Interest

#### 8. Confirmation of Minutes of Previous Meetings

#### 8.1 Ordinary Council Meeting Minutes 19 April 2022 (Attachment Grey)

#### Statutory Environment:

Section 5.22 of the *Local Government Act* provides that minutes of all meeting to be kept and submitted to the next ordinary meeting of the council or the committee, as the case requires, for confirmation.

#### Voting Requirements:

Simple Majority

#### **Recommendation:**

That the Minutes of the Ordinary Meeting of Council held in Council Chambers, Hopetoun Community Centre on Tuesday, 19 April 2022 be confirmed as true and correct.

Moved: \_\_\_\_\_ Seconded: \_\_\_\_\_

9. Announcements by the Presiding Member

#### 10 Office of the Chief Executive Officer

#### 11. Executive Manager Corporate Services

#### 11.1 Monthly Financial Report – 30 April 2022

File Reference:	N/A
Location:	Shire of Ravensthorpe
Applicant:	Nil
Author:	Senior Finance Officer
Authorising Officer	Executive Manager Corporate Services
Date:	10 May 2022
Disclosure of Interest:	Nil
Attachments:	Monthly Financial Reports for April 2022
	(Attachment Red)
Previous Reference:	Nil

#### Summary:

In accordance with the *Local Government Financial Management Regulations (1996),* Regulation 34, a local government is to prepare a monthly Statement of Financial Activity for approval by Council.

#### **Background:**

Council is requested to review the April 2022 Monthly Financial Reports.

#### Comment:

The April 2022 Monthly Financial Reports are presented for review.

#### Consultation:

Executive Team

#### **Statutory Environment:**

Section 6.4 of the Local Government Act 1995 and Regulation 34 of the Local Government (Financial Management) Regulations 1996 apply.

#### **Policy Implications:**

Nil

#### **Financial Implications:**

All expenditure has been approved via adoption of the 2020/21 Annual Budget, or resulting from a Council Motion for a budget amendment.

#### **Strategic Implications:**

Outcome 5 – Governance and Leadership: 5.5 The Value of Community Assets is Maintained 5.6 Financial Systems are Effectively Maintained

#### **Sustainability Implications:**

Nil.

#### Economic:

There are no known significant environmental considerations.

#### Social:

There are no known significant environmental considerations.

#### **Risk Implications:**

Risk	Low (2)
Risk Likelihood (based on history and with	Low (2)
existing controls)	
Risk Impact / Consequence	Low (2)
Risk Rating (Prior to Treatment or Control)	Low (2)
Principal Risk Theme	Low (2)
Risk Action Plan (Controls or Treatment	Low (2)
Proposed)	

#### **Risk Matrix:**

Consequence		Insignificant	Minor	Moderate	Major	Catastrophic
Likelihood		1	2	3	4	5
Almost Certain	5	Medium (5)	High (10)	High (15)	Extreme (20)	Extreme (25)
Likely	4	Low (4)	Medium (8)	High (12)	High (16)	Extreme (20)
Possible	3	Low (3)	Medium (6)	Medium (9)	High (12)	High (15)
Unlikely	2	Low (2)	Low (4)	Medium (6)	Medium (8)	High (10)
Rare	1	Low (1)	Low (2)	Low (3)	Low (4)	Medium (5)

A risk is often specified in terms of an event or circumstance and the consequences that November flow from it. An effect November be positive, negative or a deviation from the expected and November be related to the following objectives; occupational health and safety, financial, service interruption, compliance, reputation and environment. A risk matrix has been prepared and a risk rating of 2 has been determined for this item. Any items with a risk rating over 10 (considered to be high or extreme risk) will be added to the Risk Register, and any item with a risk rating over 17 will require a specific risk treatment plan to be developed.

#### Voting Requirements:

Simple Majority

#### **Recommendation:**

1. That Council receive the 30 April 2022 Monthly Financial Reports as presented.

Moved:

Seconded:

#### 11.2 Schedule of Account Payments – April 2022

File Reference:	GR.ME.8
Location:	Shire of Ravensthorpe
Applicant:	Shire of Ravensthorpe
Author:	Finance Officer
Authorising Officer	Executive Manager Corporate Services
Date:	06 May 2022
Disclosure of Interest:	Nil
Attachments:	Schedule of Payments to 30 April 2022
	Credit Card Transactions to 01 April 2022
	Creditors List of Accounts Paid April 2022
	(Attachment Blue)
Previous Reference:	Nil

#### Summary:

This item presents the schedule of payments for Council approval in accordance with Regulation 13 of the Local Government (Financial Management) Regulations 1996.

#### Background:

Period 01/04/2022 - 30/04/2022

#### 2021/2022

Month	Cheques	EFT Pymts	Direct Debits	Credit Card	Trust	Total Creditors	Payroll
Jul	9,263	891,041	66,300	17,747	0	984,351	334,350
Aug	10,872	1,244,379	154,795	9,740	0	1,419,785	311,991
Sep	5,146	384,151	86,718	10,136	0	486,151	316,212
Oct	8,906	1,293,209	54,405	6,740	0	1,363,289	324,782
Nov	4,730	1,107,352	62,925	9,057	0	1,184,065	318,387
Dec	8,620	951,403	47,297	7,579	0	1,014,899	432,093
Jan	4,727	637,419	49,806	7,628	0	699,579	296,694
Feb	8,794	678,595	343,599	7,340	0	1,038,327	327,345
Mar	6,661	1,180,524	148,074	7,283	0	1,342,542	319,160
Apr	8,675	800,470	80,901	7,377	0	897,423	313,972
May							
Jun							
Total	76,393	9,168,541	1,094,821	90,656	0	10,430,412	3,294,988
20/21	219,357	8,442,181	965,406	135,103	0	9,762,047	3,790,863
19/20	197,977	8,450,678	997,212	102,791	6,319	9,754,977	3,174,082
18/19	147,967	21,298,438	1,329,904	70,241	13,590	22,860,140	2,219,053
17/18	327,905	18,507,404	209,587	65,010	317,445	19,427,351	2,601,283

#### Comment:

This schedule of accounts as presented, submitted to each member of the Council, has been checked and is fully supported by vouchers and invoices which are submitted herewith and which have been duly certified as to the receipt of goods and the rendition of services and as to prices computation, and costing's and the amounts shown have been paid.

#### **Consultation:**

Senior Finance Officer.

#### Statutory Environment:

Regulation 13 (1) – (3) of the Local Government (Financial Management) Regulations

#### **Policy Implications:**

Nil.

#### **Financial Implications:**

This item address Council's expenditure from Trust and Municipal funds which have been paid under delegated authority.

#### **Strategic Implications:**

Nil

#### Sustainability Implications:

- Environmental: Not applicable to this specific recurring report.
- **Economic:** Not applicable to this specific recurring report.
- Social: Not applicable to this specific recurring report.

#### **Risk Implications:**

Risk	Low (2)
Risk Likelihood (based on history and with	Low (2)
existing controls)	
Risk Impact / Consequence	Low (2)
Risk Rating (Prior to Treatment or Control)	Low (2)
Principal Risk Theme	Low (2)
Risk Action Plan (Controls or Treatment	Low (2)
Proposed)	

#### **Risk Matrix:**

Consequence		Insignificant	Minor	Moderate	Major	Catastrophic
Likelihood		1	2	3	4	5
Almost Certain	5	Medium (5)	High (10)	High (15)	Extreme (20)	Extreme (25)
Likely	4	Low (4)	Medium (8)	High (12)	High (16)	Extreme (20)
Possible	3	Low (3)	Medium (6)	Medium (9)	High (12)	High (15)
Unlikely	2	Low (2)	Low (4)	Medium (6)	Medium (8)	High (10)
Rare	1	Low (1)	Low (2)	Low (3)	Low (4)	Medium (5)

A risk is often specified in terms of an event or circumstance and the consequences that may flow from it. An effect may be positive, negative or a deviation from the expected and may be related to the following objectives; occupational health and safety, financial, service interruption, compliance, reputation and environment. A risk matrix has been prepared and a risk rating of 2 has been determined for this item. Any items with a risk rating over 10 (considered to be high or extreme risk) will be added to the Risk Register, and any item with a risk rating over 17 will require a specific risk treatment plan to be developed.

#### Voting Requirements: Simple Majority

#### **Recommendation:**

#### That Council endorse:

1. Pursuant to Regulation 13 of the *Local Government (Financial Management) Regulations 1996*, the payment of accounts for the month of April 2022 be noted

Moved: \_\_\_\_\_\_ S

Seconded: \_\_\_\_\_

#### 11.3 Rating Strategy And Differential Rates 2022-2023

File Reference:	RV.RC.001
Location:	Not Applicable
Applicant:	Not Applicable
Author:	<b>Executive Manager Corporate Services</b>
Authorising Officer	Chief Executive Officer
Date:	09 May 2022
Disclosure of Interest:	Nil
Attachments:	Objects and Reasons 2022-2023
	(Attachment Yellow)
Previous Reference:	Nil

#### Summary:

This report recommends Council adopt 2022/2023 differential rates for the purpose of advertising

#### Background:

Council adopted a system of differential rating for the first time in the 2015/2016 financial year. As part of the budget setting process for 2022/2023 Council will consider a continuation of differential rating, noting that as part of the differential rating process as it stands, ministerial approval will be required prior to rates being struck for the year.

#### Comment:

Section 6.36 of the *Local Government Act (1995)* allows Council to implement a system of differential rating subject to public advertising, adoption by Council, and approval from the Minister for Local Government, Sport and Cultural Industries, before being applied.

The Act allows for differential rates to be applied to help overcome an issue where the land use within the rating category has a differing contributory cost to Council and therefore rates in the dollar applied are varied. The use of differential rating helps to ensure equity of contribution within the rating system.

In recent years Council has worked extensively to consider present and longer term budget efficiencies firstly through the introduction, for the first time, of an Enterprise Bargaining Agreement 2020 to stabilise wages and allow for better financial controls. Secondly the Shire has just completed a major review of all of its integrated Planning documents to achieve a community consensus of key community service strategies together with a new long term financial plan that sets an agreed rates strategy that was adopted by Council in May 2021.

The budget process uses a zero based budget approach where every line item is examined for the content of last years' actuals to provide a predictive analysis together with the effect of any new initiatives proposed for the coming year. It is not a case of simply adding a percentage to last year's budget.

The objects and reasons for the differential rating model remains consistent from 2021/2022 where Ministerial Approval was last granted, with the exception of clarification in the GRV Commercial category. The GRV Commercial rate objective consists of properties zoned tourism or mixed use with predominantly a commercial or tourism land use. We have clarified tourism land use as including the predominant land use of short stay tourism accommodation within residential areas.

Rating growth during 2021/2022 has been attributed to \$10,936, and in addition the proposed model attached delivers an overall increase in rate income yield for 2022/2023 of approximately 3.5% (a reduction of 0.5% from last year). This percentage increase is in line with that adopted in the long term financial plan rating strategy.

The Valuer General has provided GRV revaluations this year for the first time since 2015 along with annual UV revaluations, and advised that in summary the average overall change in

valuation was an increase of 17.94 %. Rates in the dollar have been adjusted in all categories to maintain a yield increase of 3.5% compared to last year's dollar yield. The yield increase will be slightly distorted by an increase in 10 properties on minimum rates.

Changes in valuation attributed to the various rating categories are as follows Residential +12%; Rural UV +18%; Commercial -16%; Industrial +20.2%; Transient Accommodation +17.3%. It is also noted that at the time of preparing this report the Valuer General is still to provide revaluations for UV Mining tenements.

Key elements of the 2022/2023 Rating Strategy are that rate increases have been aligned in consideration of the extensive community consultation in 2020 and 2021, together with the newly adopted Integrated Planning Suite of documents for 2020-2030. The Shire will be using this suite of documents to deliver on the clear priorities, processes, plans, budget resource priorities, direction on land use, infrastructure, services, asset management, operations, planning and workforce requirements.

This comprehensive community consultative approach was commended 14 April 2021 by the Department of Local Government, Sport and Cultural Industries, Executive Director Local Government, Tim Fraser, in a pilot project to develop tools and resources for Integrated Planning and Reporting (IPR) for smaller local governments. In this regard Tim acknowledged, with appreciation, the Shire's willingness to adopt and share a leading approach to IPR.

RATING CATEGORY	2021/22 RATE Cent in \$	2022/23 RATE Cent in \$
GRV Residential	12.1852	11.2618
GRV Commercial	13.6830	16.8599
GRV Industrial	16.0610	13.8256
GRV Transient Workforce / Short Stay	32.7462	28.9034
Unimproved Valuation	0.007010	0.006149
UV Mining Tenements	0.085930	0.088935
Minimum Rates		
GRV Residential/Commercial/Industrial	\$905	\$937
GRV Transient Workforce / Short Stay	\$884	\$915
Unimproved Valuation	\$884	\$915
UV Mining Tenements	\$333	\$345

The proposed rates in the dollar for 2022/2023 are outlined below and in the attached model:

#### **Consultation:**

Nil

#### **Statutory Environment:**

Local Government Act 1995 - Sections 6.33, 6.35 and 6.36.

#### **Policy Implications:**

Nil

#### Financial Implications:

It is estimated the overall rate yield, based on the proposed rates in the dollar, in 2022/2023 will be \$4.82 million

#### Strategic Implications:

Outcome 5 – Governance and Leadership: 5.5 The Value of Community Assets is Maintained 5.6 Financial Systems are Effectively Maintained

#### Sustainability Implications:

**Environmental:** There are no known significant environmental considerations.

**Economic:** There are no known significant environmental considerations.

**Social:** There are no known significant social considerations.

#### **Risk Implications:**

Risk	Low (2)
Risk Likelihood (based on history and with	Low (2)
existing controls)	
Risk Impact / Consequence	Low (2)
Risk Rating (Prior to Treatment or Control)	Low (2)
Principal Risk Theme	Low (2)
Risk Action Plan (Controls or Treatment	Low (2)
Proposed)	

#### **Risk Matrix:**

Consequence		Insignificant	Minor	Moderate	Major	Catastrophic
Likelihood		1	2	3	4	5
Almost Certain	5	Medium (5)	High (10)	High (15)	Extreme (20)	Extreme (25)
Likely	4	Low (4)	Medium (8)	High (12)	High (16)	Extreme (20)
Possible	3	Low (3)	Medium (6)	Medium (9)	High (12)	High (15)
Unlikely	2	Low (2)	Low (4)	Medium (6)	Medium (8)	High (10)
Rare	1	Low (1)	Low (2)	Low (3)	Low (4)	Medium (5)

A risk is often specified in terms of an event or circumstance and the consequences that may flow from it. An effect may be positive, negative or a deviation from the expected and may be related to the following objectives; occupational health and safety, financial, service interruption, compliance, reputation and environment. A risk matrix has been prepared and a risk rating of 2 has been determined for this item. Any items with a risk rating over 10 (considered to be high or extreme risk) will be added to the Risk Register, and any item with a risk rating over 17 will require a specific risk treatment plan to be developed.

#### Voting Requirements: Simple Majority

#### **Recommendation:**

#### That Council

1. Endorse for advertising the following differential rates across all categories to form the basis of the proposed rate setting for the 2022/2023 budget.

	Cost in \$	Minimum
GRV Residential	0.112618	\$937.00
GRV Commercial	0.168599	\$937.00
GRV Industrial	0.138256	\$937.00
GRV – Transient Workforce Camps / Short Stay Accommodation	0.289034	\$915.00
UV - Rural	0.006149	\$915.00
UV – Mining	0.088935	\$345.00

- 2. Adopt the Objectives and Reasons for the Proposed Differential rates for 2022/2023
- 3. Authorise the Chief Executive Officer to advertise the differential rates and call for public submissions in accordance with Section 6.36 of the Local Government Act 1995 for a minimum of 21 days
- 4. Authorise the Chief Executive Officer to make application to seek Ministerial approval under Section 6.33 of the Local Government Act 1995 to impose differential rates that are more than twice the lowest differential rate being imposed.

Moved: Seconded:

## 12.Executive Manager Infrastructure Services12.1Floater Road Diversion – Replacement Deed of Agreement

File Reference:	ED.ID.4
Location:	Floater Road
Applicant:	Galaxy Lithium Australia Pty Ltd
Author:	A/Executive Manager Infrastructure Services
Authorising Officer	A/Executive Manager Infrastructure Services
Date:	11 May 2022
Disclosure of Interest:	Nil
Attachments:	Confidential Item -provided under separate cover to Council
	Replacement Road Diversion Deed and Attachment D -
	Construction Plans
	(Attachment Pink)
Previous Reference:	N/A

#### Summary:

A Deed of Agreement that serves the interests of the Shire of Ravensthorpe has been prepared and included as a confidential attachment.

#### **Background:**

The diversion of Floater Road is necessary to enable expansion of the Mt Cattlin Mine by Galaxy Lithium Australia Pty Ltd.

#### Comment:

The Replacement Deed of Agreement incorporates the requirement of the earlier (4 September 2018) Road Diversion Deed that Galaxy Lithium Australia Pty Ltd will reinstate at its cost any portion of Floater Road removed as a result of its mining operations. That it will do so within 3 years of completing its mining operations. Refer clause 3.8 of the Replacement Deed of Agreement.

The replacement Deed of Agreement is confidential as it concerns matters of commercial in confidence.

#### **Consultation:**

The Replacement Road Diversion Deed of Agreement has been jointly prepared by Shire of Ravensthorpe Executive Team assisted by the Shire's Legal Counsel together with Galaxy Lithium Australia Pty Ltd represented by Keith Muller (Business Leader – Australian Asset) and his Legal Counsel.

#### **Statutory Environment:**

Galaxy Lithium Australia Pty Ltd will construct the diversion of Floater Road as would a Developer in accordance with the Shire of Ravensthorpe statutory requirements.

**Policy Implications:** None.

**Financial Implications:** Nil.

Strategic Implications: Nil.

#### Sustainability Implications:

• Environmental: There are no known significant environmental considerations.

- **Economic:** There are no known significant economic considerations.
- **Social:** There are no known significant social considerations.

#### **Risk Implications:**

Risk	Low (2)
Risk Likelihood (based on history and with existing controls)	Low (2)
Risk Impact / Consequence	Low (2)
Risk Rating (Prior to Treatment or Control)	Low (2)
Principal Risk Theme	Low (2)
Risk Action Plan (Controls or Treatment Proposed)	Low (2)

#### **Risk Matrix:**

Consequence		Insignificant	Minor	Moderate	Major	Catastrophic
Likelihood		1	2	3	4	5
Almost Certain	5	Medium (5)	High (10)	High (15)	Extreme (20)	Extreme (25)
Likely	4	Low (4)	Medium (8)	High (12)	High (16)	Extreme (20)
Possible	3	Low (3)	Medium (6)	Medium (9)	High (12)	High (15)
Unlikely	2	Low (2)	Low (4)	Medium (6)	Medium (8)	High (10)
Rare	1	Low (1)	Low (2)	Low (3)	Low (4)	Medium (5)

A risk is often specified in terms of an event or circumstance and the consequences that may flow from it. An effect may be positive, negative or a deviation from the expected and may be related to the following objectives; occupational health and safety, financial, service interruption, compliance, reputation and environment. A risk matrix has been prepared and a risk rating of 2 has been determined for this item. Any items with a risk rating over 10 (considered to be high or extreme risk) will be added to the Risk Register, and any item with a risk rating over 17 will require a specific risk treatment plan to be developed.

#### Voting Requirements:

Simple Majority.

#### Recommendation:

#### That Council

- 1. Endorse the Replacement Deed of Agreement as presented in the Confidential Attachment to this report, and
- 2. Council authorise the Shire President and Chief Executive Officer to execute the Replacement Deed of Agreement.

Moved:

Seconded: \_\_\_\_\_

#### 13. Executive Manager Development and Community

#### <u>13.1</u> Planning Application P22-12 – Proposed Outbuilding (Shed) At Lot 517 (10) Culham Street, Hopetoun

File Reference:	P22-12
Location:	Lot 517 (10) Culham Street, Hopetoun
Applicant:	W Heaslip
Author:	Planning Officer Consultant – Shire of Ravensthorpe
Authorising Officer	Planning Manager Consultant – Shire of Ravensthorpe
Date:	4 April 2022
Disclosure of Interest:	Nil
Attachments:	Plans (Attachment Green)
Previous Reference:	N/A

#### Summary:

For Council to consider Development Application P22-12 for an Outbuilding (Shed) at Lot 517 (10) Culham Street, Hopetoun.

#### **Background:**

Shire of Ravensthorpe received Development Application P22-12 for an Outbuilding (Shed) at Lot 517 (10) Culham Street, Hopetoun on 4 April 2022.

Due to a number of variations to the provisions of the *Residential Design* Codes and Local Planning Policy: Outbuildings (namely to side and rear setbacks, maximum site area, maximum wall height and maximum ridge height for Outbuildings), the application was referred to adjoining landowners between 4 April 2022 and 29 April 2022 with no comments or objections being received.

As per the provisions of Local Planning Policy: Outbuildings, as a variation is proposed to the provisions of Local Planning Policy: Outbuildings the application is to be determined by Council.

#### Comment:

#### Background:

Lot 517 (10) Culham Street, Hopetoun is zoned Residential R10/20 with a lot size of 905 square metres. The property is developed as a single house.

#### Assessment:

The only variations to the *Residential Design Codes* are in regards to the side and rear setback criteria, with a 900mm side and rear setback proposed where a 1000mm (1 metre) side and rear setback is required.

The proposal calls for an Outbuilding (Shed) with dimensions 9.5 by 10 metres for a total size of 95 square metres, a wall height of 3.5 metres and a ridge height of 4.423 metres

The maximum site area for Outbuildings in the Residential zone is 60 square metres, with 95 square metres of Outbuilding being proposed.

The maximum wall height for Outbuildings in the Residential zone within 1.0 metres of a boundary is 2.4 metres. A 3.5 metre wall height is proposed.

The maximum ridge height for Outbuildings in the Residential zone within 1.0 metres of a boundary is 3.9 metres. A 4.423 metre ridge height is proposed.

As per the provisions of Local Planning Policy: Outbuildings, Council is to have regard for matters such as:

- 1. The visibility of the proposed outbuilding(s) as viewed from a street, public space or neighbouring property;
- 2. The need for removal of any native vegetation or major trees;
- 3. Comments from affected neighbours/landowners;
- 4. Preservation of useable on site open space areas;
- 5. The ability for the outbuilding(s) to be screened by existing or proposed landscaping;
- 6. Whether support for the application will set an undesirable precedent for similar sized surrounding lots;
- 7. The impact of the development on streetscape and the character of the area;
- 8. The objectives of the zone;
- 9. All relevant general matters as set out in Clause 67 of the Deemed Provisions (set out in the Planning and Development (Local Planning Schemes) Regulations 2015 Schedule 2); and
- 10. Any other matter considered relevant by the Council.

In regards to these criteria, Planning Officers advise the following:

- 1. While the Outbuilding will be visible from the street from certain angles, the size of the Outbuilding will not be detrimental to the visual amenity in the locality or to adjoining landowners;
- 2. The site is predominantly cleared and as such there is negligible need/requirement to remove native vegetation or major trees;
- 3. The adjoining landowners declined to provide comment as a result of neighbour referral letters;
- 4. There will still be sufficient open space to comply with *Residential Design Codes* criteria for provision of open space on a Residential zoned properties;
- 5. The proposed setbacks mean that it may be possible to use vegetation to screen the Outbuilding from view;
- 6. The Outbuilding does not set an undesirable precedent.
- The impact from the proposed Outbuilding on the streetscape and surrounding area will be similar to an Outbuilding of maximum compliant size due to the small scale of the proposed variations;
- 8. The proposed Outbuilding is compliant with the objectives of the Residential zone;
- The proposal is either compliant or proposes only a minor variation from the general matters set out in Clause 67 of the Deemed Provisions (set out in the Planning and Development (Local Planning Schemes) Regulations 2015;

As the proposal is for a significant variation to the provisions of Local Planning Policy: Outbuilding, impact on adjoining properties will be mitigated by the location of the Outbuilding. The size of the Outbuilding is out of character with other properties in the locality, however it is acknowledged that there is a demand for larger Outbuildings.

It is the position of Planning Officers that the proposal should be approved subject to conditions.

#### Response to Applicants Justification:

The applicant has not provided any justification for the large size of the Outbuilding.

#### Consultation:

The application was referred to adjoining landowners between 4 April 2022 and 29 April 2022 with no comments or objections being received.

#### **Statutory Environment:**

Local Planning Scheme No. 6

The applicant has a right of review to the State Administrative Tribunal if aggrieved by any planning decision.

It should also be noted that pursuant to Section 211(1) of the *Planning and Development Act* 2005, a person aggrieved by the failure of a local government to enforce or implement effectively the observance of a local planning scheme may make representation to the Minister.

If the Minister considers it appropriate to do so, representation may be referred to the State Administrative Tribunal for its report and recommendation. Following subsequent actions and recommendation by the SAT the Minister may order the local government to do all things considered necessary for enforcing the observance of the Scheme or any provisions of the Scheme.

#### **Policy Implications:**

None

#### **Financial Implications:**

Application fees totalling \$147.00 were received as part of this application.

#### Strategic Implications:

Nil

#### Sustainability Implications:

- Environmental: There are no known significant environmental considerations.
- **Economic:** There are no known significant economic considerations.
- **Social:** There are no known significant social considerations.

#### **Risk Implications:**

Risk	Low (2)
Risk Likelihood (based on history and with	Low (2)
existing controls)	
Risk Impact / Consequence	Low (2)
Risk Rating (Prior to Treatment or Control)	Low (2)
Principal Risk Theme	Low (2)
Risk Action Plan (Controls or Treatment	Low (2)
Proposed)	

#### **Risk Matrix:**

Consequence		Insignificant	Minor	Moderate	Major	Catastrophic
Likelihood		1	2	3	4	5
Almost Certain	5	Medium (5)	High (10)	High (15)	Extreme (20)	Extreme (25)
Likely	4	Low (4)	Medium (8)	High (12)	High (16)	Extreme (20)
Possible	3	Low (3)	Medium (6)	Medium (9)	High (12)	High (15)
Unlikely	2	Low (2)	Low (4)	Medium (6)	Medium (8)	High (10)
Rare	1	Low (1)	Low (2)	Low (3)	Low (4)	Medium (5)

A risk is often specified in terms of an event or circumstance and the consequences that may flow from it. An effect may be positive, negative or a deviation from the expected and may be related to the following objectives; occupational health and safety, financial, service interruption, compliance, reputation and environment. A risk matrix has been prepared and a risk rating of 2 has been determined for this item. Any items with a risk rating over 10 (considered to be high or extreme risk) will be added to the Risk Register, and any item with a risk rating over 17 will require a specific risk treatment plan to be developed.

#### Voting Requirements:

Simple Majority

#### **Recommendation:**

That Development Application P22-12 for an Outbuilding (Shed) at Lot 517 (10) Culham Street, Hopetoun be approved subject to the following conditions:

- 1. Development shall be carried out in full and fully implemented in accordance with the approved plans and details submitted with the planning application.
- 2. During construction stage, adjoining lots are not to be disturbed without the prior written consent of the affected owner(s).
- 3. The approved outbuilding(s) shall be used for purposes incidental and ancillary to the enjoyment of the dwelling on the land only, and shall not be used for human habitation, commercial or industrial uses without the express written permission of the Shire of Ravensthorpe.
- 4. All stormwater and drainage run off from all roofed and impervious areas is to be retained on-site to the satisfaction of the Shire of Ravensthorpe.
- 5. The provision of all services, including augmentation of existing services, necessary as a consequence of any proposed development shall be at the cost of the developer and at no cost to the Shire of Ravensthorpe.
- 6. The development hereby approved must not create community safety concerns, or otherwise adversely affect the amenity of the subject locality by reason of (or the appearance or emission of) smoke, fumes, noise, vibration, odour, vapour, dust, waste water, waste products or other pollutants.
- 7. The works involved in the implementation of the development must not cause sand drift and/or dust nuisance. In the event that the Shire of Ravensthorpe is aware of, or is made aware of, the existence of a dust problem, measures such as installation of sprinklers, use of water tanks, mulching, or other land management systems as appropriate may be required to be installed or implemented to prevent or control dust nuisance, and such measures shall be installed or implemented within the time and manner directed by the Shire of Ravensthorpe.
- 8. All fencing shall be in accordance with Shire of Ravensthorpe Local Planning Policy: Fencing.
- 9. The proposed operations, during and after construction, are required to comply with the *Environmental Protection (Noise) Regulations* 1997.

#### And the following advice notes:

- 1. THIS IS NOT A BUILDING PERMIT. An application for a building permit is required to be submitted and approved by the Shire of Ravensthorpe prior to any works commencing on-site.
- 2. The development is to comply with the *Building Code of Australia*, *Building Act* 2011, *Building Regulations 2012* and the *Local Government Act* 1995.

- 3. It is the responsibility of the developer to search the title of the property to ascertain the presence of any easements and/or restrictive covenants that may apply.
- 4. It is the responsibility of the applicant to ensure that building setbacks correspond with the legal description of the land. This may necessitate resurveying and re-pegging the site. The Shire of Ravensthorpe will take no responsibility for incorrectly located buildings.
- 5. The Shire of Ravensthorpe strongly recommends that the vehicle parking, manoeuvring and circulation areas be suitably constructed, sealed (asphalt, concrete or brickpavers), drained and thereafter maintained to facilitate access to the property and Outbuilding (Shed).
- 6. The Department of Water and Environment Regulation has prepared dust control guidelines for development sites, which outline the procedures for the preparation of dust management plans. Further information on the guidelines can be obtained from the Department of Water and Environment and Regulation's website www.dwer.wa.gov.au under air quality publications.

Moved: \_\_\_\_\_ Seconded:

#### 14. Elected Members Motions of Which Previous Notice Has Been Given

#### 15. New Business or Urgent Business Introduced by Decision of the Meeting

New business of an urgent nature introduced by decision of the meeting. Best practice provides that Council should only consider items that have been included on the Agenda (to allow ample time for Councillors to research prior to the meeting) and which have an Officer Report (to provide the background to the issue and a recommended decision).

#### 15.1 Elected Members

#### 15.2 Officers

#### 16. **Matters Behind Closed Doors**

#### 17. **Reports of Committees of Council**

Full Council
Member – Cr Major Deputy – Cr Mudie

**CEO Performance Review Committee** ٠

Member – President Member – Deputy President Member – Cr Mudie

#### **Reports of Council Delegates on External Committees** 18.

•	Great Southern Regional Road Group	Delegate – Cr Mudie Proxy – Cr Major
•	Local Emergency Management Committee (LEMC)	Delegate – President Proxy – Deputy President
•	Development Assessment Panel (DAP)	Delegate – Cr Leighton Delegate – Cr Major Proxy – Mudie Proxy – Richardson
•	Hopetoun Progress Association	Delegate – Cr Richardson Proxy – Cr Dunlop
•	Munglinup Community Group	Delegate – Cr Leighton Proxy – Cr Livingston
•	Community Liaison Committees	Delegate – President Delegate – Deputy President Proxy – CEO Proxy – DCCS
•	Hopetoun Community Resource Centre	Delegate – Cr Leighton Proxy – Cr Richardson
•	Ravensthorpe Community Resource Centre	Delegate – Cr Livingston Proxy – Cr Bell
•	South Coast WALGA Zone	Delegate – President Proxy – Deputy President

- Fitzgerald River National Park
- Ravensthorpe Agricultural Initiative Network • (RAIN)
- Fitzgerald Biosphere Implementation Group

Delegate – Cr Richardson Proxy – Cr Mudie

Delegate – Cr Major Proxy – Cr Mudie

Delegate – Cr Leighton Proxy – Cr Bell

• Hopetoun Recreation Management (HDRA)

Delegate – Cr Dunlop Proxy – Cr Richardson

Ravensthorpe Historical Society

Delegate – Cr Bell Proxy – Cr Major

#### 19. Reports from Councillors

#### Cr Keith Dunlop (President)

Cr Sue Leighton

Cr Julia Bell

Cr Rachel Livingston

Cr Thomas Major

Cr Mark Mudie

Cr Graham Richardson

#### 20. Closure of Meeting

The Presiding Member to declare the meeting closed.



#### SHIRE OF RAVENSTHORPE - QUESTIONS FROM THE PUBLIC

Name:		
Residential Address:		
Phone Number:	Meeting Date:	
Signature:		
Council Agenda Item Number: If applicable-see below*		
Name of Organisation Representing:		

#### QUESTION

Each member of the public is entitled to ask up to 3 questions before other members of the public will be invited to ask their question. A total of 15 Minutes is allotted to Public Question Time at Council Meetings. If submitting questions to the Council, they are to relate to the Agenda Item tabled at that meeting.

**Please Note:** Members of the public must be in attendance at the Council Meeting to which they have submitted a question(s) for response. If this is not the case, the questions(s) will be treated as 'normal business correspondence' and the question / response will not appear in the Council Minutes.

Please see Notes on Public Question Time on Pages 4 and 5 above

<sup>\*</sup> Council Meetings: Questions are to relate to a matter affecting the Shire of Ravensthorpe.



#### **APPLICATION FOR LEAVE OF ABSENCE**

#### (Pursuant to Section 2.25 of the Local Government Act 1995 (as amended))

- (1) A council may, by resolution, grant leave of absence to a member.
- (2) Leave is not to be granted to a member in respect to more than 6 consecutive ordinary meetings of the Council without the approval of the Minister.
- (3) The granting of the leave is to be recorded in the minutes of the meeting.
- (4) A member who is absent without first obtaining leave of the Council throughout 3 consecutive ordinary meetings of the Council is disqualified from continuing his or her membership of the Council.
- (5) The non-attendance of a member at the time and place appointed for an ordinary meeting of the Council does not constitute absence from an ordinary meeting of Council
  - (a) if no meeting of the Council at which a quorum is present is actually held on that day; or
  - (b) if the non-attendance occurs while -
    - (i) the member has ceased to act as a member after which written notice has been given to the member under Section 2.27 (3) and before written notice has been given to the member under Section 2.27 (5);
    - (ii) while proceedings in connection with the disqualification of the member have been commenced and are pending; or
    - (iii) while the election of the member is disputed and proceedings relating to the disputed election have been commenced and are pending.

l,						hereby apply for Leave of Abse	ence
from	the	Ravensthorpe	Shire	Council	from		to
for the purpose of							

Signed: \_\_\_\_\_ Date: \_\_\_\_\_



#### WRITTEN DECLARATION OF INTEREST IN MATTER BEFORE COUNCIL

#### NOTE: USE ONE FORM PER DECLARATION

(1) I, wish to declare an interest in the following item to be considered by council at its meeting to be held on

(2)

(3) Agenda item

- (4) The type of interest I wish to declare is;
- □ Financial pursuant to Sections 5.60A of the Local Government Act 1995.
- □ Proximity pursuant to Section 5.60B of the *Local Government Act 1995*.
- □ Indirect Financial pursuant to Section 5.61 of the Local Government Act 1995.
- □ Impartiality pursuant to Regulation 11 of the Local Government (Rules of Conduct) Regulation 2007.

\_\_\_\_\_

- (5) The nature of my interest is
- (6) The extent of my interest is

I understand that the above information will be recorded in the Minutes of the meeting and recorded by the Chief Executive Officer in an appropriate Register.

#### **DECLARATION BY:**

Signature

Date

**RECEIVED BY:** 

#### Chief Executive Officer

Date

- (1) Insert you name.
- (2) Insert the date of the Council Meeting at which the item it to be considered.
- (3) Insert the Agenda Item Number and Title.
- (4) Tick the box to indicate the type of interest.(5) Describe the nature of your interest.
- (6) Describe the extent of your interest (if seeking to participate in the matter under the s.5.68 of the Act).

#### DISCLOSURE OF FINANCIAL INTEREST, PROXIMITY INTEREST AND/OR INTEREST AFFECTING IMPARTIALITY

#### Financial pursuant to Sections 5.60A of the Local Government Act 1995

#### 5.60A – Financial Interest

For the purpose of this Subdivision, a person has a financial interest in a matter if it is reasonable to expect that the matter will if dealt with by the local government, or an employee or committee of the local government or member of the council of the local government, in a particular way, result in a financial gain, loss, benefit or detriment for the person.

[Section 5.60A inserted by No. 64 of 1998 s. 30; amended by No. 49 of 2004 s. 50.]

#### Proximity pursuant to Section 5.60B of the Local government Act 1995

#### 5.60B – Proximity Interest

- (1). For the purposes of this Subdivision, a person has a proximity interest in a matter if the matter concerns
  - (a). a proposed change to a planning scheme affecting land that adjoins the person's land;
  - (b). a proposed change to zoning or use of land that adjoins that person's land; or
  - (c). a proposed development (as defined in section 5.63 (5)) of land that adjoins the person's land.
- (2). In this section, land ("the proposal land") adjoins a person's land if -
  - (a). the proposal land, not being a thoroughfare, has a common boundary with the person's land;
  - (b). the proposal land, or any part of it, is directly across a thoroughfare from, the person's land; or
  - (c). the proposal land is that part of a thoroughfare that has a common boundary with the person's land.
- (3). In this section a reference to a person's land is a reference to any land owned by the person or in which the person has any estate or interest.

[Section 5.60B inserted by No 64 of 1998 s. 30.]

#### Indirect Financial pursuant to Section 5.61 of the Local Government Act 1995

#### 5.61 – Indirect financial interest

A reference in this Subdivision to an indirect financial interest of a person in a matter includes a reference to a financial relationship between that person and another person who requires a local government decision in relation to the matter.

# Impartiality pursuant to Regulation 11 of the Local Government (Rules of Conduct) Regulation 2007

#### 11 – Disclosure of interest

(1). In this regulation –

Interest means an interest that could, or could reasonably be perceived to; adversely affect the impartiality of the person having the interest arising from kinship friendship or membership of an association.

- (2). A person who is a council member and who has an interest in any matter to be discussed at a council or committee meeting attended by the member must disclose nature of the interest
  - (a). in a written notice given to the CEO before the meeting;

or

- (b). at the meeting immediately before the matter is discussed.
- (3). Sub-regulation (2) does not apply to an interest referred to in section 5.60 of the Act.
- (4). Sub-regulation (2) does not apply if -
  - (a). A person who is a council member fails to disclose an interest because the person did not know he or she has an interest in the matter; or
  - (b). A person who is a council member fails to disclose an interest because the person did not know the matter in which he or she had an interest would be discussed at the meeting and the person disclosed the interest as soon as possible after the discussion began.
- (5). If, under sub-regulation (2)(a), a person who is a council member discloses an interest in a written notice given to the CEO before a meeting then
  - (a). Before the meeting the CEO is to cause the notice to be given to the person who is to preside at the meeting; and
  - (b). At the meeting the person presiding is to bring the notice and its contents to the attention of the persons present immediately before a matter to which the disclosure related is discussed.
- (6). If –
- (a). Under sub-regulation (2)(b) or (4)(b) a person's interest in a matter is disclosed at a meeting; or
- (b). Under sub-regulation (5) (b) notice of a person's interest in a matter is bought to the attention of the persons present at a meeting.

The nature of the interest is to be recorded in the minutes of the meeting.

# Describe the extent of your interest (If seeking to participate in the matter under the s.5.68 of the act)

# 5.68 – Councils and committees may allow members disclosing interests to participate etc. in meetings

- (1). If a member has disclosed, under section 5.65, an interest in a matter, the members present at the meeting who are entitled to vote on the matter
  - (a). may allow the disclosing member to be present during any discussion or decision making procedure relating to the matter; and
  - (b). may allow , to the extent decided by those members, the disclosing member to preside at the meeting (if otherwise qualified to preside) or to participate in discussions and the decision making procedures relating to the matter if –
    - (i) the disclosing member also discloses the extent of the interest; and
    - (ii) those members decide that the interest
      - (I) is so trivial or insignificant as to be unlikely to influence the disclosing member's conduct in relation to the matter; or
      - (II) is common to a significant number of electors or ratepayers.

- (2). A decision under this section is to be recorded in the minutes of the meeting relating to the matter together with the extent of any participation allowed by the council or committee.
- (3). This sections does not prevent the disclosing member from discussing, or participating in the decision making process on, the question on whether an application should be made to the Minister under section 5.69.

#### Shire of Ravensthorpe



## **Notice of Ordinary Council Meeting**

#### **2022 Scheduled Meeting Dates**

In accordance with the *Local Government Act 1995* and *Local Government (Administration) Regulations 1996* Reg 12 (2) and Delegated Authority 1.2.34 it is, hereby notified that as from January 2022 to December 2022, Ordinary Council meetings of the Shire of Ravensthorpe will be held as follows:

DATE		LOCATION	TIME			
January 2022	No meetings Scheduled					
15 February 2022	Council Meeting	Ravensthorpe Recreation Centre	6.00pm			
15 March 2022	Council Meeting	Hopetoun Council Chambers	6.00pm			
19 April 2022	Council Meeting	Ravensthorpe Recreation Centre	6.00pm			
17 May 2022	Council Meeting	Hopetoun Council Chambers	6.00pm			
21 June 2022	Council Meeting	Ravensthorpe Recreation Centre	6.00pm			
19 July 2022	Council Meeting	Munglinup Community Centre	6.00pm			
16 August 2022	Council Meeting	Hopetoun Council Chambers	6.00pm			
20 September 2022	Council Meeting	Ravensthorpe Recreation Centre	6.00pm			
18 October 2022	Council Meeting	Hopetoun Council Chambers	6.00pm			
15 November 2022	Council Meeting	Ravensthorpe Recreation Centre	6.00pm			
13 December 2022	Council Meeting	Hopetoun Council Chambers	6.00pm			

# J FACHMEN





# Ordinary Council Meeting Tuesday, 19 April 2022

# **Commencing at 6.00pm**

# Council Chambers Ravensthorpe Recreation Centre

### SHIRE OF RAVENSTHORPE

Minutes for the Ordinary Meeting of Council held in the Council Chambers, Ravensthorpe Recreation Centre on Tuesday, 19 April 2022 – commencing at 6.00pm.

#### **Contents**

1.	Decla	aration of Opening / Announcements of Visitors	3
2.	Atten	dance / Apologies / Approved Leave of Absence	3
3.		cations for Leave of Absence	
4.	Resp	onse to Previous Public Questions Taken on Notice	3
5.	Publi	c Question Time	3
6.	Petiti	ons / Deputations / Presentations / Submissions	3
7.	Discl	osures of Interest	3
8.	<b>Conf</b> 8.1	irmation of Minutes of Previous Meetings Ordinary Council Meeting Minutes 15 March 2022	
9.	Anno	ouncements by the Presiding Member	4
10	<b>Offic</b> 10.1	e of the Chief Executive Officer Policy for Laptop-Tablet Usage Councillors and Staff	
11.		torate Corporate and Community Services	
	11.1 11.2	Monthly Financial Report – 31 March 2022 Schedule of Account Payments – March 2022	
12.		torate of Technical Services	12
	12.1	Planning Application P22-02 – Proposed Single Dwelling, Retaining Walls and Associated Works at Lot 68 (19) Templetonia Drive, Hopetoun	12
	12.2	Planning Application P22-13 – Proposed Outbuilding (Shed) at Lot 97 (71) Esplanade, Hopetoun	18
13.	Elect	ed Members Motions of Which Previous Notice Has Been Given	23
14.		Business or Urgent Business Introduced by Decision of the Meeting	
	14.1 14.2	Elected Members Officers	
15.	Matte	ers Behind Closed Doors	23
16.	Repo	rts of Committees of Council	24
17.	Repo	rts of Council Delegates on External Committees	24
18.	Repo	rts from Councillors	25
19.	Clos	ure of Meeting	25

#### 1. Declaration of Opening / Announcements of Visitors

The Presiding Member declared the meeting open at 6.00pm

#### 2. Attendance / Apologies / Approved Leave of Absence

- COUNCILLORS: Cr Keith Dunlop (Shire President) Cr Sue Leighton (Deputy Shire President) Cr Julia Bell Cr Rachel Livingston Cr Thomas Major Cr Mark Mudie Cr Graham Richardson
- STAFF:Matthew Bird<br/>Les Mainwaring<br/>Natalie Bell<br/>Portia Chambers(Chief Executive Officer)<br/>(Director Corporate and Community Services)<br/>(Project Manager)<br/>(Executive Assistant)
- APOLOGIES: Neville Binning

(Acting Director Technical Services)

ON LEAVE OF ABSENCE: Nil.

ABSENT: Nil.

MEMBER OF THE PUBLIC: Nil.

#### 3. Applications for Leave of Absence

Nil.

	Response to			<b>A</b>		<b>NI</b>
4.	Poenoneo to	Uroviolic	DUDUC	()ILIACTIANC	I SKON ON	NIATICA
···.	NCOUUIDE IU	FICVIUUS	FUDIL	QUESLIVIIS	I ANCH UH	NULLE

Nil.

5. Public Question Time

Nil.

#### 6. Petitions / Deputations / Presentations / Submissions

Nil.

#### 7. Disclosures of Interest

Nil.

### 8. Confirmation of Minutes of Previous Meetings

### 8.1 Ordinary Council Meeting Minutes 15 March 2022 (Attachment Grey)

### Statutory Environment:

Section 5.22 of the *Local Government Act* provides that minutes of all meeting to be kept and submitted to the next ordinary meeting of the council or the committee, as the case requires, for confirmation.

Decision:

That the Minutes of the Ordinary Meeting of Council held in Council Chambers, Hopetoun Community Centre on Tuesday, 15 March 2022 be confirmed as true and correct.

Voting Requirements: Simple Majority

Carried: 7/0

15/22

### 9. Announcements by the Presiding Member

Nil.

### 10 Office of the Chief Executive Officer

### 10.1 Policy for Laptop-Tablet Usage Councillors and Staff

File Reference:	CM.PO.1
Location:	Shire of Ravensthorpe
Applicant:	N/A
Author:	Acting Chief Executive Officer
Authorising Officer	Chief Executive Officer
Date:	4 February 2022
Disclosure of Interest:	Nil
Attachments:	Draft – G24 – Laptop-Tablet Usage Councillors and Staff
	(Attachment Orange)
Previous Reference:	Nil

### Summary:

To consider a draft Council Policy to establish protocols for the Shire providing access to and usage of tablet electronic devices (iPads/Tablets). iPads/tablets are the preferred mechanism for delivery of the Council's Minutes and Agenda and other Council related documents.

### Background:

This policy has been drafted to capture the provision, use, replacement and support of digital tablet and laptop devices for Councillors and Staff. The fundamental underpinning of this policy is to ensure that advice and information is available to Council with the timely delivery of Agendas electronically to ensure informed and timely decisions can be made.

The proposed policy outlines the responsibilities of both the Shire, Councillors and staff in respect to digital devices, the circumstances for replacement of the device, the level of support and training for the device and relevant business applications and the disposal of decommissioned devices.

### Comment:

By taking steps towards a sustainable and climate conscious community, the Shire acknowledges the benefits of moving towards a paperless process for the dissemination of information. Having moved to a more accepted digital framework through the course of the current pandemic, and in an effort to make the organisation operationally more efficient, effective and safe for our staff, this small change sees some very large and tangible advantages. Not only will this save hours of time in human resources, it will also save on paper, printing and fuel, and allow our staff better use of their valuable time. The added benefits of maintaining business continuity through emergencies and improving the ICT for our Shire are also important factors.

### Consultation:

Executive Team.

### Statutory Environment:

- Section 2.7 of the *Local Government Act 1995* states that it is the role of Council to determine the local government's policies.
- Section 5.41 of the *Local Government Act 1995* notes that one of the CEO's functions is to ensure that advice and information is available to Council so that informed decisions can be made.

### **Policy Implications:**

Inclusion into the current endorsed Policy Manual.

### Financial Implications:

The provision and support of digital tablet devices for Councillors and Staff is provided through the existing Council budget lines.

### Strategic Implications:

Nil.

### Sustainability Implications:

- **Environmental:** There is a significant impact on environmental factors moving away from a paper based information delivery system.
- **Economic:** A saving on human resources, paper, printing and fuel. Annual budget consideration for support of digital table devices.
- **Social:** There are no known significant social considerations.

### **Risk Implications:**

Risk	(2) Low
Risk Likelihood (based on history and with	(2) Low
existing controls)	
Risk Impact / Consequence	(2) Low
Risk Rating (Prior to Treatment or Control)	(2) Low
Principal Risk Theme	(2) Low
Risk Action Plan (Controls or Treatment Proposed)	(2) Low

### **Risk Matrix:**

Consequence		Insignificant	Minor	Moderate	Major	Catastrophic
Likelihood		1	2	3	4	5
Almost Certain	5	Medium (5)	High (10)	High (15)	Extreme (20)	Extreme (25)
Likely	4	Low (4)	Medium (8)	High (12)	High (16)	Extreme (20)
Possible	3	Low (3)	Medium (6)	Medium (9)	High (12)	High (15)
Unlikely	2	Low (2)	Low (4)	Medium (6)	Medium (8)	High (10)
Rare	1	Low (1)	Low (2)	Low (3)	Low (4)	Medium (5)

A risk is often specified in terms of an event or circumstance and the consequences that may flow from it. An effect may be positive, negative or a deviation from the expected and may be related to the following objectives; occupational health and safety, financial, service interruption, compliance, reputation and environment. A risk matrix has been prepared and a risk rating of 2 has been determined for this item. Any items with a risk rating over 10 (considered to be high or extreme risk) will be added to the Risk Register, and any item with a risk rating over 17 will require a specific risk treatment plan to be developed.

### Moved: Cr Richardson

Seconded: Cr Bell

Res: 16/22

Decision

The Council adopt the draft Policy "G24 – Laptop-Tablet Usage Councillors and Staff" as presented.

Voting Requirements: Absolute Majority

Carried: 7/0

### 11. Directorate Corporate and Community Services

### 11.1 Monthly Financial Report – 31 March 2022

File Reference:	N/A
Location:	Shire of Ravensthorpe
Applicant:	Nil
Author:	Senior Finance Officer
Authorising Officer	Director Corporate and Community Services
Date:	11 April 2022
Disclosure of Interest:	Nil
Attachments:	Monthly Financial Reports for March 2022
	(Attachment Yellow)
Previous Reference:	Nil

### Summary:

In accordance with the *Local Government Financial Management Regulations (1996),* Regulation 34, a local government is to prepare a monthly Statement of Financial Activity for approval by Council.

### Background:

Council is requested to review the March 2022 Monthly Financial Reports.

### Comment:

The March 2022 Monthly Financial Reports are presented for review.

### **Consultation:**

Chief Executive Officer.

### **Statutory Environment:**

Section 6.4 of the Local Government Act 1995 and Regulation 34 of the Local Government (Financial Management) Regulations 1996 apply.

### Policy Implications:

Nil.

### Financial Implications:

All expenditure has been approved via adoption of the 2021/22 Annual Budget, or resulting from a Council Motion for a budget amendment.

### **Strategic Implications:**

Strategic Community Plan 2014 – 2024

Theme 4 – Civic Leadership: 4.2 High quality corporate governance, accountability & compliance.

### Sustainability Implications:

- Environmental: Not applicable to this specific recurring report.
- **Economic:** Not applicable to this specific recurring report.
- Social: Not applicable to this specific recurring report.

### **Risk Implications:**

Risk	Low (2)
Risk Likelihood (based on history and with existing controls)	Low (2)
Risk Impact / Consequence	Low (2)
Risk Rating (Prior to Treatment or Control)	Low (2)
Principal Risk Theme	Low (2)
Risk Action Plan (Controls or Treatment Proposed)	Low (2)

### **Risk Matrix:**

Consequence		Insignificant	Minor	Moderate	Major	Catastrophic
Likelihood		1	2	3	4	5
Almost Certain	5	Medium (5)	High (10)	High (15)	Extreme (20)	Extreme (25)
Likely	4	Low (4)	Medium (8)	High (12)	High (16)	Extreme (20)
Possible	3	Low (3)	Medium (6)	Medium (9)	High (12)	High (15)
Unlikely	2	Low (2)	Low (4)	Medium (6)	Medium (8)	High (10)
Rare	1	Low (1)	Low (2)	Low (3)	Low (4)	Medium (5)

A risk is often specified in terms of an event or circumstance and the consequences that may flow from it. An effect may be positive, negative or a deviation from the expected and may be related to the following objectives; occupational health and safety, financial, service interruption, compliance, reputation and environment. A risk matrix has been prepared and a risk rating of 2 has been determined for this item. Any items with a risk rating over 10 (considered to be high or extreme risk) will be added to the Risk Register, and any item with a risk rating over 17 will require a specific risk treatment plan to be developed.

### Moved: Cr Major

Seconded: Cr Leighton

Res: 17/22

Decision:

That Council receive the 31 March 2022 Monthly Financial Reports as presented.

Voting Requirements: Simple Majority

Carried: 7/0

### 11.2 Schedule of Account Payments – March 2022

File Reference:	GR.ME.8
Location:	Shire of Ravensthorpe
Applicant:	Shire of Ravensthorpe
Author:	Finance Officer
Authorising Officer	Director Corporate and Community Services
Date:	7 April 2022
Disclosure of Interest:	Nil
Attachments:	Schedule of Payments to 31 March 2022 – Attachment A
	Credit Card Transactions to 1 March 2022 – Attachment B
	Creditors List of Accounts Paid March 2022 – Attachment C
	(Attachment Red)
Previous Reference:	Nil

### Summary:

This item presents the schedule of payments for Council approval in accordance with Regulation 13 of the Local Government (Financial Management) Regulations 1996.

### **Background:**

Period 01/03/2022 - 31/03/2022

### 2021/2022

Month	Cheques	EFT Pymts	Direct Debits	Credit Card	Trust	Total Creditors	Payroll
Jul	9,263	891,041	66,300	17,747	0	984,351	334,350
Aug	10,872	1,244,379	154,795	9,740	0	1,419,785	311,991
Sep	5,146	384,151	86,718	10,136	0	486,151	316,212
Oct	8,906	1,293,209	54,405	6,740	0	1,363,289	324,782
Nov	4,730	1,107,352	62,925	9,057	0	1,184,065	318,387
Dec	8,620	951,403	47,297	7,579	0	1,014,899	432,093
Jan	4,727	637,419	49,806	7,628	0	699,579	296,694
Feb	8,794	678,595	343,599	7,340	0	1,038,327	327,345
Mar	6,661	1,180,524	148,074	7,283	0	1,342,542	319,160
Apr							
May							
Jun							
Total	67,718	8,368,072	1,013,920	83,279	0	9,532,989	2,981,015
20/21	219,357	8,442,181	965,406	135,103	0	9,762,047	3,790,863
19/20	197,977	8,450,678	997,212	102,791	6,319	9,754,977	3,174,082
18/19	147,967	21,298,438	1,329,904	70,241	13,590	22,860,140	2,219,053
17/18	327,905	18,507,404	209,587	65,010	317,445	19,427,351	2,601,283

### Comment:

This schedule of accounts as presented, submitted to each member of the Council, has been checked and is fully supported by vouchers and invoices which are submitted herewith and which have been duly certified as to the receipt of goods and the rendition of services and as to prices computation, and costing's and the amounts shown have been paid.

### Consultation:

Senior Finance Officer.

### Statutory Environment:

Regulation 13 (1) – (3) of the Local Government (Financial Management) Regulations

### **Policy Implications:**

Nil.

### **Financial Implications:**

This item address Council's expenditure from Trust and Municipal funds which have been paid under delegated authority.

### Strategic Implications:

Nil

### Sustainability Implications:

- Environmental: Not applicable to this specific recurring report.
- Economic: Not applicable to this specific recurring report.
- **Social:** Not applicable to this specific recurring report.

### **Risk Implications:**

Risk	Low (2)
Risk Likelihood (based on history and with existing controls)	Low (2)
Risk Impact / Consequence	Low (2)
Risk Rating (Prior to Treatment or Control)	Low (2)
Principal Risk Theme	Low (2)
Risk Action Plan (Controls or Treatment Proposed)	Low (2)

### **Risk Matrix:**

Consequence		Insignificant	Minor	Moderate	Major	Catastrophic
Likelihood		1	2	3	4	5
Almost Certain	5	Medium (5)	High (10)	High (15)	Extreme (20)	Extreme (25)
Likely	4	Low (4)	Medium (8)	High (12)	High (16)	Extreme (20)
Possible	3	Low (3)	Medium (6)	Medium (9)	High (12)	High (15)
Unlikely	2	Low (2)	Low (4)	Medium (6)	Medium (8)	High (10)
Rare	1	Low (1)	Low (2)	Low (3)	Low (4)	Medium (5)

A risk is often specified in terms of an event or circumstance and the consequences that may flow from it. An effect may be positive, negative or a deviation from the expected and may be related to the following objectives; occupational health and safety, financial, service interruption, compliance, reputation and environment. A risk matrix has been prepared and a risk rating of 2 has been determined for this item. Any items with a risk rating over 10 (considered to be high or extreme risk) will be added to the Risk Register, and any item with a risk rating over 17 will require a specific risk treatment plan to be developed.

### Moved: Cr Mudie

Seconded: Cr Major

Decision:

That Council endorse:

Pursuant to Regulation 13 of the *Local Government (Financial Management) Regulations 1996*, the payment of accounts for the month of March 2022 be noted.

Voting Requirements: Simple Majority

Carried: 7/0

### 12. Directorate of Technical Services

12.1 Planning Application P22-02 – Proposed Single Dwelling, Retaining Walls and Associated Works at Lot 68 (19) Templetonia Drive, Hopetoun

File Reference:	P22-02
Location:	Lot 68 (19) Templetonia Drive, Hopetoun
Applicant:	CBH Architects on behalf of G M & H M Laycock
Author:	Planning Officer Consultant – Shire of Ravensthorpe
Authorising Officer	Planning Manager Consultant – Shire of Ravensthorpe
Date:	11 April 2022
Disclosure of Interest:	Nil
Attachments:	Attachment A: Plans
	Attachment B: Applicants Justification
	(Attachment Green)
Previous Reference:	Ň/A

### Summary:

For Council to consider Development Application P22-02 for a Single House, Retaining Walls and associated works at Lot 68 (19) Templetonia Drive, Hopetoun.

### Background:

Shire of Ravensthorpe received Development Application P22-02 for a Single House, Retaining Walls and associated works at Lot 68 (19) Templetonia Drive, Hopetoun on 3 February 2022.

The application was subsequently advertised to the adjoining landowners for 21 days between 4 February 2022 and 25 February 2022 for multiple variations to the side setback and overlooking criteria of the *Residential Design* Codes. An extension of time to 11 March 2022 was requested and granted to one of the adjoining landowners. Two objections were received as a result.

The text of the objection (with identifying details removed) was subsequently provided to the applicant, who provided amended plans, a letter of justification and who requested that the application be put to Council for determination.

### Comment:

### Background:

Lot 68 (19) Templetonia Drive, Hopetoun is zoned Residential R10/20 with a lot size of 673 square metres. The property is currently undeveloped.

### Assessment:

The variations proposed to the Deemed-to-Comply criteria of the *Residential Design Codes* are in regards to the building height, side boundary setback, and the overlooking and privacy criteria.

A 6.6 metre side boundary setback applies to the proposed dwelling to the north-western boundary. A 1.95 metre setback is proposed to the north-western side boundary. A 3.6 metre side boundary applies to the proposed dwelling to the south-eastern boundary, with a 1.5 metre setback proposed.

A 6 metre cone of vision setback applies for major openings to Living and Dining Rooms where the floor level is more than 0.5 metres above natural ground level. In this instance a setback of 3.553 metres is proposed to the south-eastern neighbour, and a 3.57 metre setback is proposed to the north-western neighbour.

A 7.5 metre cone of vision setback applies for unenclosed outdoor habitable areas, such as the proposed balcony, where the floor level is more than 0.5 metres above natural ground level. In this instance a setback of 1.509 metres is proposed to the south-eastern neighbour, and a 1.95 metre setback is proposed to the north-western neighbour.

A 9.072 metre building height is also proposed where 8 metres is permitted under Local Planning Scheme No. 6. Originally a building height of 9.329 metres was proposed, however the applicant reduced the building height by 0.257mm as a result of the objections received.

While the original plans resulted in variations to overshadowing criteria, the amended plans provided on 25 March 2022 comply with the overshadowing criteria under the *Residential Design Codes* due to the reduction in building height.

Planning Officers acknowledge that the proposed building will cause issues for both adjoining property owners, particularly in terms of overlooking and privacy. The applicant has also provided their own justification for the proposed development. With Council having approved a single house of similar size, scale and variations on Lot 73 (29) Templetonia Drive at the Ordinary Council Meeting held in March 2021 which sets a precedent for acceptable development in the area, as such it is the recommendation of Planning Officers that the proposal should be approved subject to conditions.

### **Response to Applicants Justification:**

In regards to the applicants response to the objections, the applicant is correct in stating that due to the design of the property on Lot 69 (21) Templetonia Drive, that impact from privacy and overlooking should be minimal due to the position of a driveway and carport on the land adjoining the proposed development. It is acknowledged that it is not possible to determine privacy and overlooking impacts on Lot 67 (17) Templetonia due to that property currently being undeveloped. Potential use of the land subject to overlooking as a garden would see impact determined by the type of plants and activities proposed to occur. As an example, use of screening plants by the owner of Lot 67 (17) Templetonia would see a reduction in impact from overlooking, while use of the land as a swimming pool would increase impact from overlooking.

It is also noted that overshadowing under the Residential Design Codes is only considered at 12 Noon on 21 June, which results in overshadowing only affecting the property to the southeast (as the shadows at this time and date only extend to directly to the south). That the applicant has amended the plans to comply with the overshadowing criteria of the Residential Design Codes, means that objections on the grounds of overshadowing are no longer relevant.

The applicant is correct in stating that precedent has been set for height variations being approved previously on similar sites.

### Consultation:

The application was advertised to the adjoining landowners for 21 days between 4 February 2022 and 25 February 2022 for variations to the maximum building height, side setbacks, overlooking and privacy criteria and overshadowing criteria of the *Residential Design* Codes. Two objections were received as a result.

Objection:	Planning Comments:		
Building height	Noted. Planning Officers acknowledge that the height of the proposed building particularly when combined with the reduced setbacks, will impact on the streetscape and		

The grounds of objection are as follows:

	on the adjoining neighbours through impact on visual amenity.
The proposal reduces access to sunlight during the winter	Noted. The original plans caused non- compliance with overshadowing requirements due to the height of the proposed building to the boundary and the topography between the two sites. With the reduction in building height provided on the amended plans, the proposal will comply with the maximum 25% overshadowing for properties zoned R25 or less under the <i>Residential Design Codes</i> . Planning Officers acknowledge that there will still be some impact on solar access.
Reduced Setbacks	Noted. Planning Officers acknowledge that the reduced setbacks, particularly combined with the height of the proposed building, will impact on the streetscape and on the adjoining neighbours through impact on visual amenity and building bulk.
Privacy and Overlooking	Noted. Planning Officers acknowledge that there will be some impact on privacy and overlooking on the adjoining properties. It is difficult to ascertain the full degree of this impact as the proposed dwelling overlooks a driveway and carport to the north-west, and a vacant property to the south-east.

### **Statutory Environment:**

Local Planning Scheme No. 6

The applicant has a right of review to the State Administrative Tribunal if aggrieved by any planning decision.

It should also be noted that pursuant to Section 211(1) of the *Planning and Development Act* 2005, a person aggrieved by the failure of a local government to enforce or implement effectively the observance of a local planning scheme may make representation to the Minister. If the Minister considers it appropriate to do so, representation may be referred to the State Administrative Tribunal for its report and recommendation. Following subsequent actions and recommendation by the SAT the Minister may order the local government to do all things considered necessary for enforcing the observance of the Scheme or any provisions of the Scheme.

### Policy Implications:

None.

### Financial Implications:

Application fees totalling \$855.94 were received as part of this application.

### Strategic Implications:

Nil.

### **Sustainability Implications:**

- Environmental: There are no known significant environmental considerations.
- **Economic:** There are no known significant economic considerations.
- **Social:** There are no known significant social considerations.

### **Risk Implications:**

Risk	Low (2)
Risk Likelihood (based on history and with existing controls)	Low (2)
Risk Impact / Consequence	Low (2)
Risk Rating (Prior to Treatment or Control)	Low (2)
Principal Risk Theme	Low (2)
Risk Action Plan (Controls or Treatment Proposed)	Low (2)

### **Risk Matrix:**

Consequence	•	Insignificant	Minor	Moderate	Major	Catastrophic
Likelihood		1	2	3	4	5
Almost Certain	5	Medium (5)	High (10)	High (15)	Extreme (20)	Extreme (25)
Likely	4	Low (4)	Medium (8)	High (12)	High (16)	Extreme (20)
Possible	3	Low (3)	Medium (6)	Medium (9)	High (12)	High (15)
Unlikely	2	Low (2)	Low (4)	Medium (6)	Medium (8)	High (10)
Rare	1	Low (1)	Low (2)	Low (3)	Low (4)	Medium (5)

A risk is often specified in terms of an event or circumstance and the consequences that may flow from it. An effect may be positive, negative or a deviation from the expected and may be related to the following objectives; occupational health and safety, financial, service interruption, compliance, reputation and environment. A risk matrix has been prepared and a risk rating of 2 has been determined for this item. Any items with a risk rating over 10 (considered to be high or extreme risk) will be added to the Risk Register, and any item with a risk rating over 17 will require a specific risk treatment plan to be developed.

Moved: Cr Leighton

Seconded: Cr Bell

Res: 19/22

### Decision:

That Development Application P22-02 for a Single Dwelling, Retaining Walls and associated works at Lot 68 (19) Templetonia Drive, Hopetoun be approved subject to the following conditions:

- 1. Development shall be carried out in full and fully implemented in accordance with the approved plans and details submitted with the planning application.
- 2. The land and buildings the subject of this approval shall be used for the purposes of Dwelling only and for no other purpose unless otherwise approved in accordance with the provisions of Local Planning Scheme No. 6 (refer below definition as extracted from the Residential Design Codes).

- Dwelling A building or portion of a building being used, adapted, or designed or intended to be used for the purpose of human habitation on a permanent basis by a single person, a single family, or no more than six persons who do not comprise a single family.
- 3. During construction stage, adjoining lots are not to be disturbed without the prior written consent of the affected owner(s).
- 4. All stormwater and drainage run off from all roofed and impervious areas is to be retained on-site to the satisfaction of the Shire of Ravensthorpe.
- 5. Vehicle parking, manoeuvring and circulation areas shall be suitably constructed, sealed (two coat, asphalt, concrete or brickpavers), drained and thereafter maintained.
- 6. A minimum of two (2) car parking bays are to be provided on-site in accordance with the requirements of Australian Standard AS2890.1:2004 Parking Facilities Off-street Car Parking.
- 7. The provision of all services, including augmentation of existing services, necessary as a consequence of any proposed development shall be at the cost of the developer and at no cost to the Shire of Ravensthorpe.
- 8. The approved development must be connected to a reticulated water supply provided by a licensed water provider.
- 9. Before the approved development is occupied, the property must be connected to the mains sewer for the Hopetoun Townsite to the satisfaction of the Shire of Ravensthorpe (Health Services).
- 10. The development hereby approved must not create community safety concerns, or otherwise adversely affect the amenity of the subject locality by reason of (or the appearance or emission of) smoke, fumes, noise, vibration, odour, vapour, dust, waste water, waste products or other pollutants.
- 11. The works involved in the implementation of the development must not cause sand drift and/or dust nuisance. In the event that the Shire of Ravensthorpe is aware of, or is made aware of, the existence of a dust problem, measures such as installation of sprinklers, use of water tanks, mulching, or other land management systems as appropriate may be required to be installed or implemented to prevent or control dust nuisance, and such measures shall be installed or implemented within the time and manner directed by the Shire of Ravensthorpe.
- 12. All fencing shall be in accordance with Shire of Ravensthorpe Local Planning Policy: Fencing.
- 13. The proposed operations, during and after construction, are required to comply with the *Environmental Protection (Noise) Regulations* 1997.
- 14. Earthworks are to be in accordance with AS 3798 Guidelines on earthworks for commercial and residential developments.
- 15. All retaining walls, earthworks and/or associated drainage shall be undertaken in accordance plans and specifications certified by a qualified Engineer as being consistent with standard engineering practices, as approved by the Shire of Ravensthorpe (Building Services/Asset Management Division).

And the following advice notes:

1. THIS IS NOT A BUILDING PERMIT. An application for a building permit is required to be submitted and approved by the Shire of Ravensthorpe prior to any works commencing on-site.

- 2. The development is to comply with the *Building Code of Australia*, *Building Act* 2011, *Building Regulations 2012* and the *Local Government Act* 1995.
- 3. It is the responsibility of the developer to search the title of the property to ascertain the presence of any easements and/or restrictive covenants that may apply.
- 4. It is the responsibility of the applicant to ensure that building setbacks correspond with the legal description of the land. This may necessitate resurveying and re-pegging the site. The Shire of Ravensthorpe will take no responsibility for incorrectly located buildings.
- 5. The Department of Water and Environment Regulation has prepared dust control guidelines for development sites, which outline the procedures for the preparation of dust management plans. Further information on the guidelines can be obtained from the Department of Water and Environment and Regulation's website <u>www.dwer.wa.gov.au</u> under air quality publications.
- 6. The approved development is required to comply with the following legislation (as amended from time to time):
  - Health (Miscellaneous Provisions) Act 1911
  - Sewerage (Lighting, Ventilation & Construction) Regulations 1971
  - Health Act (Laundries and Bathrooms) Regulations 1971
- 7. The Shire of Ravensthorpe strongly encourages the use of screening and screening devices to reduce impact on privacy for adjoining landowners for any outdoor living area or major opening greater than 1 square metre where the floor level is more than 0.5 metres above natural ground level.

Voting Requirements: Simple Majority

Carried: 7/0

## 12.2 Planning Application P22-13 – Proposed Outbuilding (Shed) at Lot 97 (71) Esplanade, Hopetoun

File Reference:	P22-13
Location:	Lot 97 (71) Esplanade, Hopetoun
Applicant:	K Bennett on behalf of V M Bennett
Author:	Planning Officer Consultant – Shire of Ravensthorpe
Authorising Officer	Planning Manager Consultant – Shire of Ravensthorpe
Date:	11 April 2022
Disclosure of Interest:	Nil
Attachments:	Attachment A: Plans (Attachment Brown)
Previous Reference:	N/A

### Summary:

For Council to consider Development Application P22-13 for an Outbuilding (Shed) at Lot 97 (71) Esplanade, Hopetoun.

### **Background:**

Shire of Ravensthorpe received Development Application P22-13 for an Outbuilding (Shed) at Lot 97 (71) Esplanade, Hopetoun on 6 April 2022.

Further information was subsequently required to satisfy requirement for a site plan and the applicant was requested to seek a non-objection from the adjoining landowner to the northeast to satisfy advertising requirements. Information was provided which enabled planning officers to generate a site plan to the satisfaction of the applicant on 7 April 2022.

Due to a number of variations to the provisions of the *Residential Design* Codes and Local Planning Policy: Outbuildings (including side setback, maximum site area for Outbuildings, wall and ridge height for Outbuildings), the applicant was advised to seek non-objections from the adjoining landowners prior to lodging the application. Non-objections from the landowner to the south-west and the landowner behind the property on the other side of the laneway were provided with the application. The applicant was also requested to seek a non-objection from the landowner to the north-east, as per standard practice for applications including oversized Outbuildings which was subsequently obtained and provided to the Shire of Ravensthorpe.

As per the provisions of Local Planning Policy: Outbuildings, as a variation is proposed to the provisions of Local Planning Policy: Outbuildings the application is to be determined by Council.

### Comment:

### Background:

Lot 97 (71) Esplanade, Hopetoun is zoned Mixed Use with a lot size of 1012 square metres. The property is developed as a single dwelling with an accompanying Outbuilding (Shed). The existing Outbuilding (Shed) is to be demolished as per a demolition license submitted at the same time as the Application for Development Approval for the proposed new Outbuilding.

### Assessment:

The only variation to the *Residential Design Codes* are in regards to side setback, with a 1.5 metre side setback being the standard requirement for a wall of 12.05 metres in length and 4.211 metres in height and the applicant proposing a nil (on the boundary) setback.

Multiple variations are proposed to Local Planning Policy: Outbuildings. The proposal calls for an Outbuilding (Shed) with dimensions 9.01 by 12.05 metres for a total size of 108.57 square metres with a maximum of 60 square metres permitted for Outbuildings in the Mixed Use zone. The proposal also calls for a wall height of 4.211 metres and a ridge height of 5.0 metres, where a maximum wall height of 2.4 metres and a maximum ridge height of 3.9 metres applies.

As per the provisions of Local Planning Policy: Outbuildings, Council is to have regard for matters such as;

- 1. The visibility of the proposed outbuilding(s) as viewed from a street, public space or neighbouring property;
- 2. The need for removal of any native vegetation or major trees;
- 3. Comments from affected neighbours/landowners;
- 4. Preservation of useable on site open space areas;
- 5. The ability for the outbuilding(s) to be screened by existing or proposed landscaping;
- 6. Whether support for the application will set an undesirable precedent for similar sized surrounding lots;
- 7. The impact of the development on streetscape and the character of the area;
- 8. The objectives of the zone;
- All relevant general matters as set out in Clause 67 of the Deemed Provisions (set out in the Planning and Development (Local Planning Schemes) Regulations 2015 Schedule 2); and
- 10. Any other matter considered relevant by the Council.

In regards to these criteria, Planning Officers advise the following:

- 1. While the Outbuilding will be visible from the street from certain angles, the size of the Outbuilding will not be detrimental to the visual amenity in the locality or to adjoining landowners;
- 2. The site is predominantly cleared and as such there is negligible need/requirement to remove native vegetation or major trees;
- 3. The adjoining landowners provided written non-objections to the applicant which were then provided to the Shire of Ravensthorpe;
- 4. There will still be sufficient open space to comply with *Residential Design Codes* criteria for provision of open space on a Residential zoned properties;
- 5. The proposed location, combined with existing development and landscaping on the site mean that the existing dwelling and landscaping may partially screen the Outbuilding from view;
- 6. The Outbuilding does not set an undesirable precedent;
- 7. The impact from the proposed Outbuilding on the streetscape and surrounding area will be reduced due to the position of the outbuilding, and it's position along a laneway lined with other Outbuildings.;
- 8. The proposed Outbuilding is compliant with the objectives of the Mixed Use zone;
- 9. The proposal is either compliant or proposes only a minor variation from the general matters set out in Clause 67 of the Deemed Provisions (set out in the Planning and Development (Local Planning Schemes) Regulations 2015;

The proposal is for a significant variation to the provisions of Local Planning Policy: Outbuilding. Impact on adjoining properties will be mitigated by the location of other outbuildings along the laneway, landscaping and vegetation to the north-east. The south-west will be the most impacted however the landowner in question has provided a written non-objection to the proposal. The size of the Outbuilding is out of character with other properties in the locality, however it is acknowledged that there is a demand for larger Outbuildings.

It is the position of Planning Officers that the proposal should be approved subject to conditions.

### **Response to Applicants Justification:**

The applicant has not provided any justification for the large size of the Outbuilding.

### **Consultation:**

The applicant approached the adjoining landowners and obtained non-objections from both adjoining landowners and the neighbour across the laneway directly to the rear, as such no further advertising was considered necessary by Planning Officers.

### **Statutory Environment:**

Local Planning Scheme No. 6.

The applicant has a right of review to the State Administrative Tribunal if aggrieved by any planning decision.

It should also be noted that pursuant to Section 211(1) of the *Planning and Development Act* 2005, a person aggrieved by the failure of a local government to enforce or implement effectively the observance of a local planning scheme may make representation to the Minister. If the Minister considers it appropriate to do so, representation may be referred to the State Administrative Tribunal for its report and recommendation. Following subsequent actions and recommendation by the SAT the Minister may order the local government to do all things considered necessary for enforcing the observance of the Scheme or any provisions of the Scheme.

### **Policy Implications:**

None.

### **Financial Implications:**

Application fees totalling \$147.00 were received as part of this application.

### Strategic Implications:

Nil.

### Sustainability Implications:

- Environmental: There are no known significant environmental considerations.
- Economic: There are no known significant economic considerations.
- **Social:** There are no known significant social considerations.

### **Risk Implications:**

Risk	Low (2)
Risk Likelihood (based on history and with existing controls)	Low (2)
Risk Impact / Consequence	Low (2)
Risk Rating (Prior to Treatment or Control)	Low (2)
Principal Risk Theme	Low (2)
Risk Action Plan (Controls or Treatment Proposed)	Low (2)

### Consequence Insignificant Minor Moderate Major Catastrophic Likelihood 2 4 5 1 3 Almost Certain 5 Medium (5) High (10) High (15) Extreme (20) Extreme (25) Likely 4 High (12) Low (4) Medium (8) High (16) Extreme (20) 3 Possible Low (3) Medium (6) Medium (9) High (12) High (15) Unlikely 2 Medium (6) Low (2) Low (4) Medium (8) High (10)Rare 1 Medium (5) Low (1) Low (2) Low (3) Low (4)

### **Risk Matrix:**

A risk is often specified in terms of an event or circumstance and the consequences that may flow from it. An effect may be positive, negative or a deviation from the expected and may be related to the following objectives; occupational health and safety, financial, service interruption, compliance, reputation and environment. A risk matrix has been prepared and a risk rating of 2 has been determined for this item. Any items with a risk rating over 10 (considered to be high or extreme risk) will be added to the Risk Register, and any item with a risk rating over 17 will require a specific risk treatment plan to be developed.

Moved: Cr Richardson Seconded: Cr Bell Res	: 20/22
--	---------

Decision:

That Development Application P22-13 for an Outbuilding (Shed) at Lot 97 (71) Esplanade, Hopetoun be approved subject to the following conditions:

- 1. Development shall be carried out in full and fully implemented in accordance with the approved plans and details submitted with the planning application.
- 2. During construction stage, adjoining lots are not to be disturbed without the prior written consent of the affected owner(s).
- 3. The approved outbuilding(s) shall be used for purposes incidental and ancillary to the enjoyment of the dwelling on the land only, and shall not be used for human habitation, commercial or industrial uses without the express written permission of the Shire of Ravensthorpe.
- 4. All stormwater and drainage run off from all roofed and impervious areas is to be retained on-site to the satisfaction of the Shire of Ravensthorpe.
- 5. The provision of all services, including augmentation of existing services, necessary as a consequence of any proposed development shall be at the cost of the developer and at no cost to the Shire of Ravensthorpe.
- 6. The development hereby approved must not create community safety concerns, or otherwise adversely affect the amenity of the subject locality by reason of (or the appearance or emission of) smoke, fumes, noise, vibration, odour, vapour, dust, waste water, waste products or other pollutants.
- 7. The works involved in the implementation of the development must not cause sand drift and/or dust nuisance. In the event that the Shire of Ravensthorpe is aware of, or is made aware of, the existence of a dust problem, measures such as installation of sprinklers, use of water tanks, mulching, or other land management systems as appropriate may be required to be installed or implemented to prevent or control dust nuisance, and such measures shall be installed or implemented within the time and manner directed by the Shire of Ravensthorpe.
- 8. All fencing shall be in accordance with Shire of Ravensthorpe Local Planning Policy: Fencing.
- 9. The proposed operations, during and after construction, are required to comply with the *Environmental Protection (Noise) Regulations 1997*.

### And the following advice notes:

- 10. THIS IS NOT A BUILDING PERMIT. An application for a building permit is required to be submitted and approved by the Shire of Ravensthorpe prior to any works commencing on-site.
- 11. The development is to comply with the Building Code of Australia, Building Act 2011, Building Regulations 2012 and the Local Government Act 1995.
- 12. It is the responsibility of the developer to search the title of the property to ascertain the presence of any easements and/or restrictive covenants that may apply.
- 13. It is the responsibility of the applicant to ensure that building setbacks correspond with the legal description of the land. This may necessitate resurveying and re-pegging the site. The Shire of Ravensthorpe will take no responsibility for incorrectly located buildings.
- 14. The Shire of Ravensthorpe strongly recommends that the vehicle parking, manoeuvring and circulation areas be suitably constructed, sealed (asphalt, concrete or brickpavers), drained and thereafter maintained to facilitate access to the property and Outbuilding (Shed).
- 15. The Department of Water and Environment Regulation has prepared dust control guidelines for development sites, which outline the procedures for the preparation of dust management plans. Further information on the guidelines can be obtained from the Department of Water and Environment and Regulation's website <u>www.dwer.wa.gov.au</u> under air quality publications.

Voting Requirements: Simple Majority

Carried: 7/0

### 13. Elected Members Motions of Which Previous Notice Has Been Given

Nil.

### 14. New Business or Urgent Business Introduced by Decision of the Meeting

New business of an urgent nature introduced by decision of the meeting. Best practice provides that Council should only consider items that have been included on the Agenda (to allow ample time for Councillors to research prior to the meeting) and which have an Officer Report (to provide the background to the issue and a recommended decision).

14.1 Elected Members

Nil.

14.2 Officers

Nil.

### 15. Matters Behind Closed Doors

Nil.

### 16. Reports of Committees of Council

- Audit Committee
- Bushfire Advisory Committee

Full Council

Member – Cr Major Deputy – Cr Mudie

BFAC Meeting postponed again due to floods. New date to be confirmed.

• CEO Performance Review Committee

Member – President Member – Deputy President Member – Cr Mudie

### 17. Reports of Council Delegates on External Committees

- Great Southern Regional Road Group
- Local Emergency Management Committee (LEMC)
- Development Assessment Panel (DAP)
- Hopetoun Progress Association
- Munglinup Community Group
- Community Liaison Committees
- Hopetoun Community Resource Centre
- Ravensthorpe Community Resource Centre
- South Coast WALGA Zone
- Fitzgerald River National Park

Delegate – Cr Mudie Proxy – Cr Major

Delegate – President Proxy – Deputy President

Delegate – Cr Leighton Delegate – Cr Major Proxy – Mudie Proxy – Richardson

Delegate – Cr Richardson Proxy – Cr Dunlop

Delegate – Cr Leighton Proxy – Cr Livingston

Delegate – President Delegate – Deputy President Proxy – CEO Proxy – DCCS

Delegate – Cr Leighton Proxy – Cr Richardson

Delegate – Cr Livingston Proxy – Cr Bell

Delegate – President Proxy – Deputy President

Delegate – Cr Richardson Proxy – Cr Mudie

Cr Richardson attended the Fitzgerald River National Park Advisory Group Committee Meeting on the 16 March, 2022.

 Ravensthorpe Agricultural Initiative Network (RAIN)

Delegate – Cr Major Proxy – Cr Mudie • Fitzgerald Biosphere Implementation Group

Delegate – Cr Leighton Proxy – Cr Bell

Hopetoun Recreation Management (HDRA)

Delegate – Cr Dunlop Proxy – Cr Richardson

Ravensthorpe Historical Society

Delegate – Cr Bell Proxy – Cr Major

### 18. Reports from Councillors

### Cr Keith Dunlop (President)

Cr Dunlop attended the South Coast Enviro-Experiences meeting in Lake Seppings, Albany on 13 April, 2022 with the Hon Reece Whitby MLA, Minister Environment; Climate Action.

### Cr Sue Leighton

Nil.

### Cr Julia Bell

Cr Bell will be the Council representative and lay the wreath on behalf of the Shire at the Anzac Day memorial which will be held in Ravensthorpe.

### Cr Rachel Livingston

Nil.

### Cr Thomas Major

Nil.

### Cr Mark Mudie

Nil.

### Cr Graham Richardson

Nil.

### 19. Closure of Meeting

The Presiding Member declared the meeting closed at 6.20pm

# J FACHMEN





# Ordinary Council Meeting Tuesday, 15 March 2022

**Commencing at 6.03pm** 

Council Chambers Hopetoun Community Centre

### SHIRE OF RAVENSTHORPE

Minutes for the Ordinary Meeting of Council held in the Council Chambers, Hopetoun Community Centre on Tuesday 15 March 2022 – commencing at 6.03pm.

### **Contents**

Declaration of Opening / Announcements of Visitors	3
Attendance / Apologies / Approved Leave of Absence	3
Applications for Leave of Absence	3
Public Question Time	4
Petitions / Deputations / Presentations / Submissions	4
Disclosures of Interest	5
Confirmation of Minutes of Previous Meetings	5 5
Office of the Acting Chief Executive Officer	6 6
······································	
<ul> <li>11.1 Monthly Financial Report – February 2022</li> <li>11.2 Schedule of account payments – February 2022</li> </ul>	19 22
Directorate of Technical Services	29
Elected Members Motions of Which Previous Notice Has Been Given	29
14.1 Elected Members	29
Matters Behind Closed Doors	29
Reports of Committees of Council	30
Reports of Council Delegates on External Committees	30
Closure of Meeting	31
	Attendance / Apologies / Approved Leave of Absence.         Applications for Leave of Absence.         Response to Previous Public Questions Taken on Notice .         Public Question Time.         Petitions / Deputations / Presentations / Submissions         Disclosures of Interest.         Confirmation of Minutes of Previous Meetings.         8.1       Ordinary Council Meeting Minutes 15 February 2022.         Announcements by the Presiding Member         Office of the Acting Chief Executive Officer         10.1       Council Delegates to Committee Representation         10.2       Shire of Ravensthorpe Meeting Procedures Local Law 2022         10.3       Shire of Ravensthorpe Dogs Amendment Local Law 2022         Directorate Corporate and Community Services       11.1         11.1       Monthly Financial Report – February 2022.         11.2       Schedule of account payments – February 2022.         11.3       Budget Review 2021/2022 as at 09 March 2022.         Directorate of Technical Services         Elected Members Motions of Which Previous Notice Has Been Given         New Business or Urgent Business Introduced by Decision of the Meeting.         14.1       Elected Members

### 1. Declaration of Opening / Announcements of Visitors

The Presiding Member declared the meeting open 6.03pm.

### 2. Attendance / Apologies / Approved Leave of Absence

COUNCILLORS:	Cr Keith Dunlop Cr Sue Leighton Cr Julia Bell Cr Rachel Livingston Cr Thomas Major Cr Graham Richardso	(Shire President) (Deputy Shire President) on

STAFF:	Gary Clark Les Mainwaring Neville Binning Natalie Bell Portia Chambers	<ul> <li>(Acting Chief Executive Officer)</li> <li>(Director Corporate and Community Services)</li> <li>(Acting Director Technical Services)</li> <li>(Project Manager)</li> <li>(Executive Assistant)</li> </ul>

APOLOGIES: Graham Steel (Director Technical Services)

ON LEAVE OF ABSENCE: Cr Mark Mudie

ABSENT:

MEMBER OF THE PUBLIC: Nil

### 3. Applications for Leave of Absence

Nil

Nil

### 4. Response to Previous Public Questions Taken on Notice

### Kaye Pearson – Ravensthorpe

- Q1: Do you think the mandates are going to kill off the community of 1500 people? Do you think the Shire with this land mass with a population of only 1500 people will cope with the types of mandates that are being thrown at us? That includes voluntary services, staff and businesses.
- A1: The COVID 19 State of Emergency was declared under the Emergency Management Act. Declarations have also been made under the Public Health Act. The Commissioner of WA Police, Chis Dawson, makes directions, under those declarations, in the interests of public health and safety. The Shire is required, by both laws, to comply with the directions. Speculation as to what might happen as a result of the directions is not an effective use of time and resources. Those resources are better spent planning for the

impact of the pandemic on the Shire's capacity to continue providing services to the community.

### Steven Ball – Ravensthorpe

- Q1. The doctors (sic) vehicle provided by the Shire was or is being driven by Rachel Livingston as the Manager of the Facilities. Does she have written approved by the Shire to use this vehicle and is it covered under the Shire insurance.
- A1. The Shire has a contract with Livingston Medical to provide medical services to the Ravensthorpe district. The contract was negotiated by the Shire and approved by Council to achieve best value for the community and retain the excellent services of Livingston Medical. The community can be assured that the use of the assets provided by the Shire is in compliance with the terms of the contract.

The most recent community perceptions survey rated the medical services as both highly valued and high quality. It also rated medical services as the most important factor in making the Shire an ideal place to live. The statistics provided to the Shire by Dr Livingston evidence the significant improvement in health outcomes for the district over the last six years. There is no doubt that this community is very fortunate to have Livingston Medical in the Shire and the majority of the community clearly agree with that statement.

It is alarming that a small element in this community would threaten this service. Questions at Council meetings, face to face discussions in the community and social media commentary all appear to be aimed at damaging the reputation of the Doctor and his wife. If this behaviour continues it could cost the community significantly.

Why would anyone remain in a community where they are made to feel unwelcome? Attracting a replacement medical service to this Shire would be costly and it would be unlikely to be as good as we currently enjoy. We would also risk having a significant service gap while we try to recruit a new replacement service provider.

Whatever the motivations of Mr Ball, and those that support him, they should not take priority over the wellbeing of the community.

- Q2. As this vehicle is only for use for Shire medical facilities, has either Rachel or Dr Livingston used said vehicle to travel to other medical facilities now operated by Dr Livingston? If they have who has paid for this fuel and maintenance costs.
- A2. See the answer to question one.
- Q3. As Rachel Livingston drives the provided vehicle and Dr Livingston has driven by (sic) of his private cars to work. Has the Shire had to pay any costs at all associated with these privately owner (sic) vehicles.
- A3. See the answer to question one.

### 5. Public Question Time

Nil

### 6. Petitions / Deputations / Presentations / Submissions

Nil.

### 7. Disclosures of Interest

Nil.

### 8. Confirmation of Minutes of Previous Meetings

8.1 Ordinary Council Meeting Minutes 15 February 2022 (Attachment Grey)

### Statutory Environment:

Section 5.22 of the *Local Government Act* provides that minutes of all meeting to be kept and submitted to the next ordinary meeting of the council or the committee, as the case requires, for confirmation.

### Moved: Cr Richardson

Seconded: Cr Major

**Res: 8/22** 

Decision:

That the Minutes of the Ordinary Meeting of Council held in Council Chambers, Hopetoun Community Centre on 15 February 2022 be confirmed as true and correct.

Voting Requirements: Simple Majority

Carried: 6/0

### 9. Announcements by the Presiding Member

Cr Dunlop acknowledged former Councillor Mary Smiths passing. Mary was a Councillor for the Shire of Ravensthorpe from 1995 – 2002 and Deputy President from 1997 -2002.

### 10 Office of the Acting Chief Executive Officer

### **10.1** Council Delegates to Committee Representation

File Reference:	GR.ME.1
Location:	Shire of Ravensthorpe
Applicant:	N/A
Author:	Acting Chief Executive Officer
Authorising Officer	Acting Chief Executive Officer
Date:	28 February 2022
Disclosure of Interest:	Nil
Attachments:	Nil
Previous Reference:	Item 15.2 – 19 October 2021 – Ordinary Council Meeting
	Item 13.2 – 18 August 2020 – Ordinary Council Meeting

### Summary:

Council to consider reviewing and appointing elected members, delegates and proxies to Council and external Committees following the extraordinary election held on 10 December 2021.

### Background:

Council has the following Committees and delegated positions:

- Audit Committee
  - To assist Council on all matters relating to:
  - the auditor and ensure that audits are conducted successfully and timely;
  - meet with the auditor at least once a year;
  - examine the auditor's report and ensure appropriate action is taken; and
  - report on actions taken in respect of any issues raised by the auditor to council.

### Bushfire Advisory Committee

To advise Council on all matters relating to:

- the prevention, controlling and extinguishing of bush fires;
- prosecutions for breaches of the Bush Fire Act;
- the formation and de-formation of bush fire brigades;
- the co-ordination of the efforts and activities of the bush fire brigades; and
- any other matter relating to bush fire control.

### CEO Performance Review Committee

To advise Council on matters relating to:

- meet with the Chief Executive Officer at least once a year;
- the Performance Review process being conducted timely and fairly;
- the Chief Executive Officer being satisfied with the Performance Review process; and
- actions required following the Chief Executive Officer Performance Review.

### Council has previously appointed Delegates to the following council committees:

•	Audit Committee	Full Council
•	Bushfire Advisory Committee	Member - Cr Major Deputy <i>-</i> Cr Mudie
•	CEO Performance Review Committee	Member - President

Member - Deputy President Member - Cr Mudie

### Council has previously appointed Delegates to the following external committees:

- Great Southern Regional Road Group
- Local Emergency Management Committee (LEMC)
- Development Assessment Panel (DAP)
- Hopetoun Progress Association
- Munglinup Community Group
- Community Liaison Committees
- Hopetoun Community Resource Centre
- Ravensthorpe Community Resource Centre
- South Coast WALGA Zone
- Fitzgerald River National Park
- Ravensthorpe Agricultural Initiative Network (RAIN)
- Fitzgerald Biosphere Community Collective
- Hopetoun Recreation Management (HDRA)
- Ravensthorpe Historical Society

Delegate - Cr Mudie Proxy - Vacant

Delegate - President Proxy - Deputy President

Delegate - Cr Leighton Delegate - Cr Major Proxy - Cr Mudie Proxy - Cr Richardson

Delegate - Cr Richardson Proxy - Vacant

Delegate - Cr Leighton Proxy - Cr Major

Delegate - President Delegate - Deputy President Proxy - CEO Proxy - DCCS

Delegate - Cr Dunlop Proxy - Cr Richardson

Delegate – Cr Leighton Proxy - Vacant

Delegate - President Proxy - Deputy President

Delegate - Cr Richardson Proxy - Cr Mudie

Delegate - Cr Major Proxy - Cr Mudie

Delegate - Cr Leighton Proxy - Cr Mudie

Delegate - Cr Dunlop Proxy - Vacant

Delegate – Cr Leighton Proxy - Vacant

### Comment:

With the recent extraordinary election Council has the opportunity to review the representation on Council Committees and External Committees.

It should also be noted at the Ordinary Council Meeting of 19 October 2021 Council resolved (resolution 128/21) to nominate delegates for the Development Assessment Panel (DAP) and

defer the appointment of delegates to Committees until after the Extraordinary Council Elections held on 10 December 2021.

Nominations for DAP's needed to be provided to the Department of Planning prior to Friday, 19 November 2021 for consideration and approval.

The approval for our proposed delegates and proxy's for the DAP's was approved by the Minister for Planning, Hon Rita Saffioti MLA and the Shire notified on 12 January 2021.

The appointment of these delegates will be current for a period of two years from 26 January 2022 until 26 January 2022.

### Consultation:

Elected Members. Executive Team.

### Statutory Environment:

Section 5.8 of the *Local Government Act* (Establishment of committees) provides that a local government may establish\* committees of 3 or more persons to assist the council and to exercise the powers and discharge the duties of the local government that can be delegated to committees.

Section 7.1A (Audit committee) provides that:

- (1) A local government is to establish an audit committee of 3 or more persons to exercise the powers and discharge the duties conferred on it.
- (2) The members of the audit committee of a local government are to be appointed \* by the local government and at least 3 of the members, and the majority of the members are to be council members.
- (3) A CEO is not to be a member of an audit committee and may not nominate a person to be a member of an audit committee of have a person to represent him or her as a member of an audit committee.
- (4) An employee is not to be a member of an audit committee.

Section 67 of the *Bush Fires Act* provides that:

- (1) A local government may at any time appoint such persons as it thinks fit as a bush fire advisory committee for the purpose of advising the local government regarding all matters relating to the preventing, controlling and extinguishing of bush fires, the planning of the layout of fire-breaks in the district, prosecutions for breaches of this Act, the formation of bush fire brigades and the grouping thereof under group brigade officers, the ensuring of co-operation and co-ordination of bush fire brigades in their efforts and activities, and any other matter relating to bush fire control whether of the same kind, as, or a different kind from, those specified in this subsection.
- (2) A committee appointed under this section shall include a member of the council of the local government nominated by it for that purpose as a member of the committee, and the committee shall elect one of their number to be chairman thereof.

### **Policy Implications:**

- G4 Audit Committee Terms of Reference; and
- LO2 Shire of Ravensthorpe Bush Fire Advisory Committee (BFAC).

### Financial Implications:

There are no financial implications associated with this report.

### Strategic Implications:

There are no strategic implications associated with this report.

### Sustainability Implications:

- Environmental: There are no known significant environmental considerations.
- **Economic:** There are no known significant economic considerations.
- **Social:** There are no known significant economic considerations.

### **Risk Implications:**

Risk	Low (1)
Risk Likelihood (based on history and with existing controls)	Low (1)
Risk Impact / Consequence	Low (1)
Risk Rating (Prior to Treatment or Control)	Low (1)
Principal Risk Theme	Low (1)
Risk Action Plan (Controls or Treatment Proposed)	Low (1)

### **Risk Matrix:**

Consequence	)	Insignificant	Minor	Moderate	Major	Catastrophic
Likelihood		1	2	3	4	5
Almost Certain	5	Medium (5)	High (10)	High (15)	Extreme (20)	Extreme (25)
Likely	4	Low (4)	Medium (8)	High (12)	High (16)	Extreme (20)
Possible	3	Low (3)	Medium (6)	Medium (9)	High (12)	High (15)
Unlikely	2	Low (2)	Low (4)	Medium (6)	Medium (8)	High (10)
Rare	1	Low (1)	Low (2)	Low (3)	Low (4)	Medium (5)

A risk is often specified in terms of an event or circumstance and the consequences that may flow from it. An effect may be positive, negative or a deviation from the expected and may be related to the following objectives; occupational health and safety, financial, service interruption, compliance, reputation and environment. A risk matrix has been prepared and a risk rating of 1 has been determined for this item. Any items with a risk rating over 10 (considered to be high or extreme risk) will be added to the Risk Register, and any item with a risk rating over 17 will require a specific risk treatment plan to be developed.

Moved: Cr Livingston

Seconded: Cr Leighton

Res: 9/22

Decision:

That Council endorse the appointment of Elected Members, Delegates and Proxies to the following council and external committees;

Council Delegates appointed to the following council committees:

•	Audit Committee	Full Council
•	Bushfire Advisory Committee	Member – Cr Major Deputy – Cr Mudie
•	CEO Performance Review Committee	Member – President Member – Deputy President Member – Cr Mudie

### Council Delegates appointed to the following external committees:

Council Delegates appointed to the following exter	rnal committees:
Great Southern Regional Road Group	Delegate –  Cr Mudie Proxy – Cr Major
<ul> <li>Local Emergency Management Committee (LEMC)</li> </ul>	Delegate – President Proxy – Deputy President
Development Assessment Panel (DAP)	Delegate – Cr Leighton Delegate – Cr Major Proxy – Mudie Proxy – Richardson
Hopetoun Progress Association	Delegate – Cr Richardson Proxy – Cr Dunlop
Munglinup Community Group	Delegate – Cr Leighton Proxy – Cr Livingston
Community Liaison Committees	Delegate – President Delegate – Deputy Presiden Proxy – CEO Proxy – DCCS
Hopetoun Community Resource Centre	Delegate – Cr Leighton Proxy – Cr Richardson
Ravensthorpe Community Resource Centre	Delegate – Cr Livingston Proxy – Cr Bell
South Coast WALGA Zone	Delegate – President Proxy – Deputy President
Fitzgerald River National Park	Delegate – Cr Richardson Proxy – Cr Mudie
<ul> <li>Ravensthorpe Agricultural Initiative Network (RAIN)</li> </ul>	Delegate – Cr Major Proxy – Cr Mudie
Fitzgerald Biosphere Implementation Group	Delegate – Cr Leighton Proxy – Cr Bell
Hopetoun Recreation Management (HDRA)	Delegate – Cr Dunlop Proxy – Cr Richardson

**Ravensthorpe Historical Society** •

Voting Requirements: Absolute Majority

Delegate – Cr Bell Proxy – Cr Major

Carried: 6/0

### 10.2 Shire of Ravensthorpe Meeting Procedures Local Law 2022

File Reference:	LE.LL.13
Location:	Shire of Ravensthorpe
Applicant:	A/Chief Executive Officer
Author:	A/Chief Executive Officer
Authorising Officer	A/Chief Executive Officer
Date:	18 February 2022
Disclosure of Interest:	Nil
Attachments:	Flow Chart of Local Law Making Process
	Draft copy of proposed Meeting Procedures Local Law
	(Attachment Yellow)
Previous Reference:	Item 10.1 Ordinary Council Meeting 15 February 2022

### Summary:

To commence the process to repeal the Shire of Ravensthorpe Standing Orders Local Law 2003 and adopt the Shire of Ravensthorpe Meeting Procedures Local Law 2022 and to provide notice of the purpose and effect of the proposed local law.

### Background:

Following a review of the Shire's Local Laws, Council passed the following resolution at the ordinary meeting of Council held on Tuesday 15 February 2022:

### That Council:

In accordance with section 3.16(4) of the Local Government Act 1995 resolves to repeal the Standing Orders Local Law 2003 and that it be replaced with a new Meeting Procedures Local Law.

### Comment:

WALGA have produced a Meeting Procedures Local Law template that has been endorsed by the Joint Standing Committee on Delegated Legislation (JSCDL). This is now being used as the basis for Local Governments to modernise their meeting procedures local law confident in the knowledge that providing wholesale changes are not made, the path to approval through the JSCDL is largely assured.

Given the age of the Shire's existing local law, Council has agreed to repeal the current Standing Orders Local Law and adopt the WALGA template Meeting Procedures Local Law as attached. It is important to note that the fundamentals of the proposed local law have remained essentially the same as the current Standing Orders Local Law, however it is written in simpler English with an improved format that provides additional clarity and ease of understanding for Elected Members, staff and the community.

The process of adopting or amending a local law is set out in section 3.12 of the *Act* and is summarised in Attachment 1 – Local Law Statutory Procedures.

Section 3.12 (2) specifically states:

"At a council meeting the person presiding is to give notice to the meeting of the purpose and effect of the proposed local law in the prescribed manner."

The following fulfils the requirement defined in the *Local Government (Functions and General) Regulations 1996* – Reg 3.

The intended Purpose and Effect of the Shire of Ravensthorpe Meeting Procedures Local Law 2022 are:

- **Purpose:** The purpose of the local law is to provide for rules and guidelines which apply to the conduct of meetings of the Council and its Committees and to the meetings of electors within the district of the Shire of Ravensthorpe.
- **Effect:** The effect of the local law is to establish requirements for better decision making by the Council and Committees, the orderly conduct of meetings, better understanding of the processes of conducting meetings and the more efficient and effective use of time at meetings, within the district of the Shire of Ravensthorpe.

### Consultation:

Proposed Local Law to be advertised for public comment in accordance with the legislative requirements.

### Statutory Environment:

Local Government Act 1995

### Section 3.12 – Procedures for making local laws

### **3.12.** Procedure for making local laws

(1) In making a local law a local government is to follow the procedure described in this section, in the sequence in which it is described.

(2A) Despite subsection (1), a failure to follow the procedure described in this section does not invalidate a local law if there has been substantial compliance with the procedure.

(2) At a council meeting the person presiding is to give notice to the meeting of the purpose and effect of the proposed local law in the prescribed manner.

(3) The local government is to —

(a) give local public notice stating that -

(i) the local government proposes to make a local law the purpose and effect of which is summarised in the notice; and

(ii) a copy of the proposed local law may be inspected or obtained at any place specified in the notice; and

(iii) submissions about the proposed local law may be made to the local government before a day to be specified in the notice, being a day that is not less than 6 weeks after the notice is given; and

(b) as soon as the notice is given, give a copy of the proposed local law and a copy of the notice to the Minister and, if another Minister administers the Act under which the local law is proposed to be made, to that other Minister; and

(c) provide a copy of the proposed local law, in accordance with the notice, to any person requesting it.

[(3a) deleted]

(4) After the last day for submissions, the local government is to consider any submissions made and may make the local law\* as proposed or make a local law\* that is not significantly different from what was proposed.

\* Absolute majority required.

(5) After making the local law, the local government is to publish it in the *Gazette* and give a copy of it to the Minister and, if another Minister administers the Act under which the local law is proposed to be made, to that other Minister.

(6) After the local law has been published in the *Gazette* the local government is to give local public notice —

(a) stating the title of the local law; and

(b) summarising the purpose and effect of the local law (specifying the day on which it comes into operation); and

(c) advising that the local law is published on the local government's official website and that copies of the local law may be inspected at or obtained from the local government's office.

Shire of Ravensthorpe– Ordinary Meeting of Council Minutes – 15 March 2022

(7) The Minister may give directions to local governments requiring them to provide to the Parliament copies of local laws they have made and any explanatory or other material relating to them.

(8) In this section —

*making* in relation to a local law, includes making a local law to amend the text of, or repeal, a local law.

Policy Implications:

Nil

### **Financial Implications:**

All new Local Laws adopted are required to be published in the *Government Gazette* at the Shires cost, estimated at approximately \$5,000.

### Strategic Implications:

Nil

Sustainability Implications:

- Environmental: Nil
- Economic: Nil
- Social: Nil

### **Risk Implications:**

Risk	Reputational
Risk Likelihood (based on history and with existing controls)	Possible
Risk Impact / Consequence	Moderate
Risk Rating (Prior to Treatment or Control)	Medium
Principal Risk Theme	Governance
Risk Action Plan (Controls or Treatment Proposed)	Engage with stakeholders

### **Risk Matrix:**

Consequence		Insignificant	Minor	Moderate	Major	Catastrophic
Likelihood		1	2	3	4	5
Almost Certain	5	Medium (5)	High (10)	High (15)	Extreme (20)	Extreme (25)
Likely	4	Low (4)	Medium (8)	High (12)	High (16)	Extreme (20)
Possible	3	Low (3)	Medium (6)	Medium (9)	High (12)	High (15)
Unlikely	2	Low (2)	Low (4)	Medium (6)	Medium (8)	High (10)
Rare	1	Low (1)	Low (2)	Low (3)	Low (4)	Medium (5)

A risk is often specified in terms of an event or circumstance and the consequences that may flow from it. An effect may be positive, negative or a deviation from the expected and may be related to the following objectives; occupational health and safety, financial, service interruption, compliance, reputation and environment. A risk matrix has been prepared and a risk rating of 2 has been determined for this item. Any items with a risk rating over 10 (considered to be high or extreme risk) will be added to the Risk Register, and any item with a risk rating over 17 will require a specific risk treatment plan to be developed.

#### Moved: Cr Richardson

#### Decision:

That Council:

- 1. In accordance with sections 3.12(3)(a) and (3)(b) of the Local Government Act 1995, provide local public notice stating that:
- (a) It is proposed to make a Shire of Ravensthorpe Meeting Procedures Local Law 2022, and a summary of its purpose and effect;
- (b) Copies of the proposed local law may be inspected at the Shire offices and website;
- (c) Submissions about the proposed local law may be given to the Shire within a period not less than 6 weeks after the notice is given;
- 2. In accordance with section 3.12(3)(b) of the Act, as soon as the notice is given a copy of the proposed local law be sent to the Minister for Local Government, Sport and Cultural Industries;
- 3. In accordance with section 3.12(3)(c) of the Act, a copy of the proposed local law be supplied to any person requesting it; and
- 4. Considers any submissions received through the public consultation process.

Voting Requirements: Simple Majority

Carried: 6/0

#### 10.3 Shire of Ravensthorpe Dogs Amendment Local Law 2022

File Reference:	LE.LL.13
Location:	Shire of Ravensthorpe
Applicant:	Acting Chief Executive Officer
Author:	Acting Chief Executive Officer
Authorising Officer	Acting Chief Executive Officer
Date:	22 February 2022
Disclosure of Interest:	Nil
Attachments:	Draft copy of proposed Dogs Amendment Local Law
	(Attachment Orange)
Previous Reference:	Item 10.1 Ordinary Council Meeting 15 February 2022

#### Summary:

To commence the process to amend the Shire of Ravensthorpe Dogs Local Law 2010 and to provide notice of the purpose and effect of the proposed local law.

#### **Background:**

Following a review of the Shire's Local Laws, Council passed the following resolution at the ordinary meeting of Council held on Tuesday 15 February 2022:

#### That Council:

In accordance with section 3.16(4) of the Local Government Act 1995 resolves to amend the Dogs Local Law by removing the prescribed areas in which dogs are prohibited and dog exercise areas, with prescribed areas to be determined by Council resolution, and to review the modified penalties.

#### Comment:

Council has agreed to remove the prescribed areas in which dogs are prohibited and dog exercise areas from the Dogs Local Law. Amendments to the Dog Act in 2013 provided local governments with the power to determine these areas by an absolute majority decision of Council. This provides for administrative efficiency when reviewing/amending the prohibited areas and exercise areas for Dogs.

Council has also agreed to review the modified penalties and the changes recommended are as a result of a review of penalties by Council staff responsible for Dog management.

The two changes recommended are to increase the modified penalty for: Failing to provide means for effectively confining a dog, from \$50 to \$100, and Dog excreting in prohibited place, from \$40 to \$100.

All other modified penalties in the Dogs Amendment Local Law 2022 are the same as the current modified penalties.

The process of adopting or amending a local law is set out in section 3.12 of the *Act* and is summarised in Attachment 1 – Local Law Statutory Procedures.

Section 3.12 (2) specifically states:

"At a council meeting the person presiding is to give notice to the meeting of the purpose and effect of the proposed local law in the prescribed manner."

The following fulfils the requirement defined in the *Local Government (Functions and General) Regulations 1996* – Reg 3.

The intended Purpose and Effect of the Shire of Ravensthorpe Dogs Amendment Local Law 2022 are:

- **Purpose:** The purpose is to remove the prescribed areas in which dogs are prohibited and dog exercise areas from the Dogs Local Law and to amend the modified penalties.
- **Effect:** The effect of the amendment local law is to allow Council to determine the prescribed areas in which dogs are prohibited and dog exercise areas by an absolute majority decision of Council and to amend the modified penalties to reflect current industry standards.

# Consultation:

Proposed Local Law to be advertised for public comment in accordance with the legislative requirements.

# Statutory Environment:

Local Government Act 1995

#### Section 3.12 – Procedures for making local laws

#### 3.12. Procedure for making local laws

- (1) In making a local law a local government is to follow the procedure described in this section, in the sequence in which it is described.
- (2A) Despite subsection (1), a failure to follow the procedure described in this section does not invalidate a local law if there has been substantial compliance with the procedure.
- (2) At a council meeting the person presiding is to give notice to the meeting of the purpose and effect of the proposed local law in the prescribed manner.
- (3) The local government is to
  - (a) give local public notice stating that
    - (i) the local government proposes to make a local law the purpose and effect of which is summarised in the notice; and
    - (ii) a copy of the proposed local law may be inspected or obtained at any place specified in the notice; and
    - (iii) submissions about the proposed local law may be made to the local government before a day to be specified in the notice, being a day that is not less than 6 weeks after the notice is given; and
  - (b) as soon as the notice is given, give a copy of the proposed local law and a copy of the notice to the Minister and, if another Minister administers the Act under which the local law is proposed to be made, to that other Minister; and
  - (c) provide a copy of the proposed local law, in accordance with the notice, to any person requesting it.
- [(3a) deleted]
- (4) After the last day for submissions, the local government is to consider any submissions made and may make the local law\* as proposed or make a local law\* that is not significantly different from what was proposed.
  - \* Absolute majority required.
- (5) After making the local law, the local government is to publish it in the *Gazette* and give a copy of it to the Minister and, if another Minister administers the Act under which the local law is proposed to be made, to that other Minister.
- (6) After the local law has been published in the *Gazette* the local government is to give local public notice
  - (a) stating the title of the local law; and
  - (b) summarising the purpose and effect of the local law (specifying the day on which it comes into operation); and
  - (c) advising that the local law is published on the local government's official website and that copies of the local law may be inspected at or obtained from the local government's office.
- (7) The Minister may give directions to local governments requiring them to provide to the Parliament copies of local laws they have made and any explanatory or other material relating to them.

(8) In this section making in relation to a local law, includes making a local law to amend the text of, or repeal, a local law.

Policy Implications: Nil.

#### **Financial Implications:**

All new Local Laws adopted are required to be published in the *Government Gazette* at the Shires cost, estimated at approximately \$300.

#### Strategic Implications:

Nil.

#### Sustainability Implications:

- Environmental: Nil
- Economic: Nil
- Social: Nil

#### **Risk Implications:**

Risk	Reputational
Risk Likelihood (based on history and with existing controls)	Possible
Risk Impact / Consequence	Moderate
Risk Rating (Prior to Treatment or Control)	Medium
Principal Risk Theme	Governance
Risk Action Plan (Controls or Treatment Proposed)	Engage with stakeholders

#### **Risk Matrix:**

Consequence	Insignificant	Minor	Moderate	Major	Catastrophic
Likelihood	1	2	3	4	5
Almost Certain5	Medium (5)	High (10)	High (15)	Extreme (20)	Extreme (25)
Likely 4	Low (4)	Medium (8)	High (12)	High (16)	Extreme (20)
Possible 3	Low (3)	Medium (6)	Medium (9)	High (12)	High (15)
Unlikely 2	Low (2)	Low (4)	Medium (6)	Medium (8)	High (10)
Rare 1	Low (1)	Low (2)	Low (3)	Low (4)	Medium (5)

A risk is often specified in terms of an event or circumstance and the consequences that may flow from it. An effect may be positive, negative or a deviation from the expected and may be related to the following objectives; occupational health and safety, financial, service interruption, compliance, reputation and environment. A risk matrix has been prepared and a risk rating of 2 has been determined for this item. Any items with a risk rating over 10 (considered to be high or extreme risk) will be added to the Risk Register, and any item with a risk rating over 17 will require a specific risk treatment plan to be developed.

#### Moved: Cr Bell

Decision:

That Council:

- 1. In accordance with sections 3.12(3)(a) and (3)(b) of the Local Government Act 1995, provide local public notice stating that:
  - (d) It is proposed to make a Dogs Amendment Local Law 2022, and a summary of its purpose and effect;
  - (e) Copies of the proposed local law may be inspected at the Shire offices and website; and
  - (c) Submissions about the proposed local law may be given to the Shire within a period not less than 6 weeks after the notice is given.
- 2. In accordance with section 3.12(3)(b) of the Act, as soon as the notice is given a copy of the proposed local law be sent to the Minister for Local Government, Sport and Cultural Industries.
- 3. In accordance with section 3.12(3)(c) of the Act, a copy of the proposed local law be supplied to any person requesting it.
- 4. Considers any submissions received through the public consultation process.

Voting Requirements: Simple Majority

Carried: 6/0

#### 11. **Directorate Corporate and Community Services**

#### 11.1 Monthly Financial Report – February 2022

File Reference:	N/A
Location:	Shire of Ravensthorpe
Applicant:	Nil
Author:	Senior Finance Officer
Authorising Officer	Director of Corporate and Community Services
Date:	9 March 2022
Disclosure of Interest:	Nil
Attachments:	Monthly Financial Reports for February 2022
	(Attachment Green)
Previous Reference:	Nil

# Previous Reference:

#### Summary:

In accordance with the Local Government Financial Management Regulations (1996), Regulation 34, a local government is to prepare a monthly Statement of Financial Activity for approval by Council.

As part of the budget preparation process council needs to review the fees and charges which it wishes to set for the coming financial year, or it may review fees on an interim basis if circumstances require.

#### Background:

Council is requested to review the February 2022 Monthly Financial Report.

Council recovers accrued Long Service Leave entitlements from previous local authorities in accordance with Local Government (Long Service Leave) Regulations on entitlement of employees who have continuous service between shires.

#### Comment:

The February 2022 Monthly Financial Reports are presented for review.

A Long Service Leave recovery for the ex-CEO, Gavin Pollock was raised to the Shire of Pingelly in November 2021 following legal advice from McLeods Lawyers that Mr Pollock was legally entitled to be paid for any outstanding accrual in accordance with the terms of his employment contract. The Shire of Pingelly refused to pay and further legal advice from McLeods made it clear that whilst the accrued long service leave was payable under the employment contract, it was not recoverable from a third party under the Local Government (Long Service Leave) Regulations given the manner of the CEO's termination, therefore it was found that the Shire had no legal claim against the Shire of Pingelly.

Given that the invoice is deemed unrecoverable, authority is now sought from Council to write the invoice off.

#### Consultation:

**Chief Executive Officer** 

#### **Statutory Environment:**

Section 6.4 of the Local Government Act 1995 and Regulation 34 of the Local Government (Financial Management) Regulations 1996 apply.

Section 6.16 and 6.19 of the Local Government Act 1995.

Local Government (Long Service Leave) Regulations

# Policy Implications:

Nil

# **Financial Implications:**

All expenditure has been approved via adoption of the 2021/22 Annual Budget, or resulting from a Council Motion for a budget amendment.

# Strategic Implications:

Strategic Community Plan 2014 - 2024

Theme 4 – Civic Leadership: 4.2 High quality corporate governance, accountability & compliance.

# Sustainability Implications:

#### Economic:

There are no known significant environmental considerations. **Social:** 

There are no known significant environmental considerations.

# **Risk Implications:**

Risk	Low (2)
Risk Likelihood (based on history and with	Low (2)
existing controls)	
Risk Impact / Consequence	Low (2)
Risk Rating (Prior to Treatment or Control)	Low (2)
Principal Risk Theme	Low (2)
Risk Action Plan (Controls or Treatment	Low (2)
Proposed)	

# **Risk Matrix:**

Consequence		Insignificant	Minor	Moderate	Major	Catastrophic
Likelihood		1	2	3	4	5
Almost Certain 5	5	Medium (5)	High (10)	High (15)	Extreme (20)	Extreme (25)
Likely	4	Low (4)	Medium (8)	High (12)	High (16)	Extreme (20)
Possible	3	Low (3)	Medium (6)	Medium (9)	High (12)	High (15)
Unlikely 2	2	Low (2)	Low (4)	Medium (6)	Medium (8)	High (10)
Rare	1	Low (1)	Low (2)	Low (3)	Low (4)	Medium (5)

A risk is often specified in terms of an event or circumstance and the consequences that January flow from it. An effect January be positive, negative or a deviation from the expected and January be related to the following objectives; occupational health and safety, financial, service interruption, compliance, reputation and environment. A risk matrix has been prepared and a risk rating of 2 has been determined for this item. Any items with a risk rating over 10 (considered to be high or extreme risk) will be added to the Risk Register, and any item with a risk rating over 17 will require a specific risk treatment plan to be developed.

# Moved: Cr Leighton

Decision:

- 1. That Council receive the 28 February 2022 Monthly Financial Reports as presented.
- 2. That Council move to Write Off Shire of Shire of Pingelly Invoice 3941 totalling \$20,316.26

Voting Requirements: Simple Majority

Carried: 6/0

UNICONFICTION OF THE OWNER

# 11.2 Schedule of account payments – February 2022

File Reference:	GR.ME.8
Location:	Shire of Ravensthorpe
Applicant:	Shire of Ravensthorpe
Author:	Finance Officer
Authorising Officer	Director Corporate and Community Services
Date:	10 February 2022
Disclosure of Interest:	Nil
Attachments:	Schedule of Payments to 28 February 2022
	Credit Card Transactions to 01 February 2022
	Creditors List of Accounts Paid February 2022
	(Attachment Red)
Previous Reference:	Nil

#### Summary:

This item presents the schedule of payments for Council approval in accordance with Regulation 13 of the *Local Government (Financial Management) Regulations* 1996.

#### Background:

Period 01/02/2022 - 28/02/2022

#### 2021/2022

Month	Cheques	EFT Pymts	Direct Debits	Credit Card	Trust	Total Creditors	Payroll
Jul	9,263	891,041	66,300	17,747	0	984,351	334,350
Aug	10,872	1,244,379	154,795	9,740	0	1,419,785	311,991
Sep	5,146	384,151	86,718	10,136	0	486,151	316,212
Oct	8,906	1,293,209	54,405	6,740	0	1,363,289	324,782
Nov	4,730	1,107,352	62,925	9,057	0	1,184,065	318,387
Dec	8,620	951,403	47,297	7,579	0	1,014,899	432,093
Jan	4,727	637,419	49,806	7,628	0	699,579	296,694
Feb	8,794	678,595	343,599	7,340	0	1,038,327	327,345
Mar							
Apr							
May							
Jun							
Total	61,057	7,187,548	865,845	75,996	0	8,190,447	2,661,855
20/21	219,357	8,442,181	965,406	135,103	0	9,762,047	3,790,863
19/20	197,977	8,450,678	997,212	102,791	6,319	9,754,977	3,174,082
18/19	147,967	21,298,438	1,329,904	70,241	13,590	22,860,140	2,219,053
17/18	327,905	18,507,404	209,587	65,010	317,445	19,427,351	2,601,283

#### Comment:

This schedule of accounts as presented, submitted to each member of the Council, has been checked and is fully supported by vouchers and invoices which are submitted herewith and which have been duly certified as to the receipt of goods and the rendition of services and as to prices computation, and costing's and the amounts shown have been paid.

#### **Consultation:**

Senior Finance Officer.

# Statutory Environment:

Regulation 13 (1) – (3) of the Local Government (Financial Management) Regulations

# Policy Implications:

Nil.

# **Financial Implications:**

This item address Council's expenditure from Trust and Municipal funds which have been paid under delegated authority.

#### Strategic Implications:

Nil

# Sustainability Implications:

- Environmental: Not applicable to this specific recurring report.
- Economic: Not applicable to this specific recurring report.
- Social: Not applicable to this specific recurring report.

#### **Risk Implications:**

Risk	Low (2)
Risk Likelihood (based on history and with	Low (2)
existing controls)	
Risk Impact / Consequence	Low (2)
Risk Rating (Prior to Treatment or Control)	Low (2)
Principal Risk Theme	Low (2)
Risk Action Plan (Controls or Treatment	Low (2)
Proposed)	

# **Risk Matrix:**

Consequence		Insignificant	Minor	Moderate	Major	Catastrophic
Likelihood		1	2	3	4	5
Almost Certain	5	Medium (5)	High (10)	High (15)	Extreme (20)	Extreme (25)
Likely	4	Low (4)	Medium (8)	High (12)	High (16)	Extreme (20)
Possible	3	Low (3)	Medium (6)	Medium (9)	High (12)	High (15)
Unlikely	2	Low (2)	Low (4)	Medium (6)	Medium (8)	High (10)
Rare	1	Low (1)	Low (2)	Low (3)	Low (4)	Medium (5)

A risk is often specified in terms of an event or circumstance and the consequences that may flow from it. An effect may be positive, negative or a deviation from the expected and may be related to the following objectives; occupational health and safety, financial, service interruption, compliance, reputation and environment. A risk matrix has been prepared and a risk rating of 2 has been determined for this item. Any items with a risk rating over 10 (considered to be high or extreme risk) will be added to the Risk Register, and any item with a risk rating over 17 will require a specific risk treatment plan to be developed.

# Moved: Cr Major

Seconded: Cr Livingston

Res: 13/22

# Decision:

#### That Council endorse:

1. Pursuant to Regulation 13 of the *Local Government (Financial Management) Regulations 1996*, the payment of accounts for the month of February 2022 be noted.

Voting Requirements: Simple Majority

Carried: 6/0

# 11.3 Budget Review 2021/2022 as at 09 March 2022

File Reference:	GR.RE.2
Location:	Shire of Ravensthorpe
Applicant:	Nil
Author:	Director Corporate and Community Services
Authorising Officer	Chief Executive Officer
Date:	09 March 2022
Disclosure of Interest:	Nil
Attachments:	Statement of Budget Review – 09 March 2022
	(Attachment Blue)
Previous Reference:	Nil

#### Summary:

This item is the statutory half yearly budget review and gives an indication and projection of the end of year financial position as at the review date. Based on current revenue and expenditure analysis and review of capital projects Council is projected to forecast a budgeted carry forward of a surplus of \$558,302 as at 30 June 2021.

#### Background:

Under Regulation 33A (1) the local government is required to carry out a review of the annual budget between 1 January and 31 March each year, with Regulation 33 (2A)(a) stipulating that the span of the review is the period beginning on 1 July and ending no earlier than 31 December in that financial year.

This statutory budget review was undertaken by the Director of Corporate and Community Services for the period ending 09 March 2022. The timing of this review has been impacted by the yet to be completed forensic analysis and increased scope of the audit of the 30 June 2021 Annual Financials, therefore have not been able to confirm the draft carried forward balance of \$1,632,611 in comparison to the 2021/2022 Budget carried forward estimate of \$1,585,809. The attached Budget Review Summary Report details the review undertaken and the results are hereby submitted to be received by Council.

#### Comment:

The projections contained within the reports are based on estimates to the best of the knowledge of staff, which has involved a process of considering current account balances, forecasted expenditures, current budgets and the materiality of any changes. These estimates do not guarantee that the 2021/2022 projected results will match the end of year result as there are many external influences that can have a bearing on Council's capacity or expenditure timing between now and 30 June 2022.

It has been a difficult period for the Shire to navigate around the various impacts of COVID, the CCC investigation, turnover and the delay in replacement of key permanent staff, whilst still undertaking a vast array of projects on top of increased governance and reporting requirements and business as usual. That said we are still in the fortunate position of conservatively predicting a \$558,302 surplus which can provide a welcome buffer for any business challenges that may arise for the remainder of 2021/2022.

Operating Revenue - In a macro sense the major impacts have been the downgrading of fee income in Education and Welfare from our Childcare Services, which was impacted by a high turnover of staff, and some leaving the centres because of vaccination requirements, which in turn lowered ratio capacities however this has been offset by the successful sourcing of further sustainability grants and federal governments increased trainee incentive schemes. We have also noticed that our age demographic of children in care is heavily weighted to new babies, which are required to operate at a 1 to 4 ratio, instead of 1 to 5 for toddlers or 1 to 10 for pre-kindies, which has also been restrictive in deriving revenue. That said, the spike in mining activity has continued strong passenger movements through the airport that has

generated additional revenues in the Transport Program. We have also recognised the commodity route funding for Tamarine Road which was overlooked in the original budget preparation and there has been a significant offset within private works income and expenditure by the removal of the Floater Road construction which will now be undertaken directly by Galaxy (Alkeim).

Operating Expenditure - On the expenditure side the major impacts were reduced Childcare wages from high turnover vacancies, reduced Works Administration support wages from vacancies, reduced Works superannuation from vacancies, increased fuel prices, and increased Administration salaries from the CEO termination and back dated workers compensation insurance adjustments.

# List of Significant Recommended Operating Budget Amendments >\$10,000

#### Favourable

- \$50,000 Increased traineeship support incentives for Childcare staff
- \$50,000 Sustainability Grant The Cub House
- \$50,000 Sustainability Grant Little Barrens
- \$415,000 Recognition of funding for Tamarine Road \$275K RRG; \$140K FQM
- \$100,000 Additional airport revenue from increased passenger movements
- \$113,000 Workers Compensation Reimbursements of wages paid
- \$40,000 Unclassified Revenue; \$25K Department of Transport licensing; \$15K sale of Morgans Street vacant land
- \$85,000 Reduction in Childcare staff wages from vacancies
- \$15,000 Savings from lower planning activity
- \$40,000 Budget transferred from Town Planning consultant to Recreation Master Plan account OCM170821
- \$12,000 Ravensthorpe Community Centre pergola deferred to 2022/2023
- \$5,539,200 Floater Road construction transferred to Galaxy to construct Road
- \$77,000 Savings in Works Administration and support wages
- \$50,000 Savings in Works superannuation expenses
- \$20,000 Reduction in Telstra tariff on 20Mbs data line
- \$30,000 Deferral of Altus Payroll project 50% commencing Jul 2022.
- \$15,000 Deferral of Intranet project
- \$11,000 Reduction in lease fees from loss of Bankwest ATM
- \$6,712,200 Sub-Total

<u>Unfavourable</u>

- \$70,000 Lower income from The Cub House childcare from lower numbers and staff limitations on ratio capacities
- \$50,000 Lower income from Little Barrens childcare from lower numbers and staff limitations on ratio capacities
- \$15,000 Lower tip site and transfer station fees
- \$35,000 Lower estimate of Education Department sports ground revenue and external contributions for Other Recreation activities

\$5,539,200 Floater Road construction revenue transferred to Galaxy to construct Road

- \$20,000 Increase in Governance legal expenses from increase in community administrative challenges.
- \$25,000 Increases estimate of audit fees for OAG expanded scope and forensic analysis
- \$13,000 Additional bushfire brigade support expenses of COVID PPE, Fire Break Foam, CBFCO laptop replacement
- \$12,000 Additional building repairs at Hopetoun Senior Citizens Centre
- \$20,000 Additional expenditure on mould rectification works 4 Daw Street
- \$30,000 Additional internal renovation of Lot 79 Esplanade Hopetoun

- \$15,000 Additional expenditure on swimming pool for generator hire and electrical contractors to maintain alternative power source, recoverable from Dept Education
- \$40,000 Budget transferred from Town Planning consultant to Recreation Master Plan account OCM170821
- \$35,000 Additional costs of road maintenance materials and contracts
- \$32,000 Additional wages for airport increased activity
- \$16,000 Additional firebreak compliance works completed and recovered
- \$12,000 Additional works training for traffic management, Depot team building recovery, first aid and ARO
- \$13,000 Additional workcare insurance premiums from actual wages declarations 19/20 and 20/21
- \$50,000 Increase in fuel prices
- \$35,000 Additional plant repair costs mainly side tipper major repairs
- \$15,000 Greater Administration legal expenses from greater legal activity
- \$65,000 Additional administration employee costs from CEO termination and workcare insurance premium actual wages declaration adjustments 19/21 and 20/21

#### \$6,157,200 Sub-Total

# Additional Capital Expenditure

\$40,000 Additional expenditure required Lot 79 Esplanade Hopetoun external upgrade
 \$15,000 Additional expenditure required on Depot Office refit including external labour
 \$15,000 Transfer to Building Reserve of sale proceeds from Morgan Street Ravensthorpe.
 \$70,000 Sub-Total

#### **Consultation:**

Executive Team. Responsible Officers.

# Statutory Environment:

Regulation 33A. Local Government (Financial Management) Regulations 1996:

- (1) Between 1 January and 31 March in each year a local government is to carry out a review of its annual budget for that year.
- (2) Within 30 days after a review of the annual budget of a local government is carried out it is to be submitted to the Council.
- (3) A council is to consider a review submitted to it and is to determine\* whether or not to adopt the review, any parts of the review or any recommendations made in the review. \*Absolute majority required.
- (4) Within 30 days after a council has made a determination, a copy of the review and determination is to be provided to the Department.

# **Policy Implications:**

Nil.

#### **Financial Implications:**

The proposed budget revisions identify an end of year forecast surplus of \$558,302.

#### Strategic Implications:

Nil.

#### Sustainability Implications:

- Environmental: There are no known significant environmental considerations.
- Economic: There are no known significant economic considerations.
- **Social:** There are no known significant social considerations.

#### **Risk Implications:**

Risk	Low (2)
Risk Likelihood (based on history and with existing controls)	Low (2)
Risk Impact / Consequence	Low (2)
Risk Rating (Prior to Treatment or Control)	Low (2)
Principal Risk Theme	Low (2)
Risk Action Plan (Controls or Treatment Proposed)	Low (2)

#### **Risk Matrix:**

Consequence		Insignificant	Minor	Moderate	Major	Catastrophic
Likelihood		1	2	3	4	5
Almost Certain	5	Medium (5)	High (10)	High (15)	Extreme (20)	Extreme (25)
Likely	4	Low (4)	Medium (8)	High (12)	High (16)	Extreme (20)
Possible	3	Low (3)	Medium (6)	Medium (9)	High (12)	High (15)
Unlikely	2	Low (2)	Low (4)	Medium (6)	Medium (8)	High (10)
Rare	1	Low (1)	Low (2)	Low (3)	Low (4)	Medium (5)

A risk is often specified in terms of an event or circumstance and the consequences that may flow from it. An effect may be positive, negative or a deviation from the expected and may be related to the following objectives; occupational health and safety, financial, service interruption, compliance, reputation and environment. A risk matrix has been prepared and a risk rating of 2 has been determined for this item. Any items with a risk rating over 10 (considered to be high or extreme risk) will be added to the Risk Register, and any item with a risk rating over 17 will require a specific risk treatment plan to be developed.

Moved: Cr Leighton

Seconded: Cr Richardson

Res: 14/22

Decision:

That Council:

- 1. Adopt the statutory half yearly budget review, as presented, for the period ended 09 March 2022 and endorse amending the budget and line items according to the attached review schedule Note 4 for a forecast surplus of \$558,302.
- 2. Request the Chief Executive Officer to forward the results of the statutory budget review to the Department of Local Government Sport and Cultural Industries within 30 days of the adoption of this budget review.

Voting Requirements: Absolute Majority

Carried: 6/0

# 12. Directorate of Technical Services

Nil.

# 13. Elected Members Motions of Which Previous Notice Has Been Given

Nil.

# 14. New Business or Urgent Business Introduced by Decision of the Meeting

New business of an urgent nature introduced by decision of the meeting. Best practice provides that Council should only consider items that have been included on the Agenda (to allow ample time for Councillors to research prior to the meeting) and which have an Officer Report (to provide the background to the issue and a recommended decision).

# 14.1 Elected Members

Nil.

# 14.2 Officers

Nil.

# 15. Matters Behind Closed Doors

Nil.

# 16. Reports of Committees of Council

- Audit Committee
- Bushfire Advisory Committee
- CEO Performance Review Committee

Full Council

Member - Cr Major Deputy - Cr Mudie

Member - President Member - Deputy President Member - Cr Mudie

# 17. Reports of Council Delegates on External Committees

- Great Southern Regional Road Group
- Local Emergency Management Committee (LEMC)

Discussion on fire / review
Changes that will be made in the future
Recognise that they need an Incident Controller

- Development Assessment Panel (DAP)
- Hopetoun Progress Association
- Munglinup Community Group
- Community Liaison Committees
- Hopetoun Community Resource Centre
- Ravensthorpe Community Resource Centre
- South Coast WALGA Zone
- Fitzgerald River National Park
- Ravensthorpe Agricultural Initiative Network (RAIN)

Delegate - Cr Mudie Proxy - Vacant

Delegate - President Proxy - Deputy President

Delegate - Cr Leighton Delegate - Cr Major Proxy - Cr Mudie Proxy - Cr Richardson

Delegate - Cr Richardson Proxy - Vacant

Delegate - Cr Leighton Proxy - Cr Major

Delegate - President Delegate - Deputy President Proxy - CEO Proxy - DCCS

Delegate - Cr Dunlop Proxy - Cr Richardson

Delegate – Cr Leighton Proxy - Vacant

Delegate - President Proxy - Deputy President

Delegate - Cr Richardson Proxy - Cr Mudie

Delegate - Cr Major Proxy - Cr Mudie Shire of Ravensthorpe– Ordinary Meeting of Council Minutes – 15 March 2022

- Fitzgerald Biosphere Community Collective Delegate Cr Leighton Proxy - Cr Mudie
   Hopetoun Recreation Management (HDRA) Delegate - Cr Dunlop Proxy - Vacant
- Ravensthorpe Historical Society

Delegate – Cr Leighton Proxy - Vacant

Cr Dunlop thanked the Acting CEO Gary Clark for his time at the Shire. Council appreciated him taking the time to come down and fill to position of Chief Executive Officer while we recruited a new one. Cr Dunlop also took opportunity to welcome the Acting Director of Technical Services, Neville Binning to the organisation.

# 19. Closure of Meeting

The Presiding Member declared the meeting closed at 6.35pm.

# **FTACHMEZ**

# Tablet Usage by Councillors and Staff

# Policy Objective

To provide guidelines for access to and usage of tablet electronic devices (iPads/Tablets). iPads/tablets are the preferred mechanism for delivery of the Council's Minutes and Agenda and other Council related documents.

Ipads/tablets will assist in communications between Councillors and the CEO as required for business continuity as the result of a pandemic or adverse event.

Ipad/tablet usage will improve effective and efficient dissemination of information in line with Council requirements and strategic visions.

# Policy

# 1. Provisions of Digital Tablet Devices to Councillors and Staff

The Shire of Ravensthorpe is committed to providing efficient and effective means of supporting elected members in the decision-making processes of the Council. The *Local Government Act 1995* specifies that one of the Chief Executive Officer functions is to *"ensure that advice and information is available to the council so that informed decisions can be made"*. To meet this requirement Councillors will be provided with a digital tablet as primary tool source of advice and information.

# 1.1 First Term Councillors

Digital tablet devices will be issued on a four year term basis suitable for undertaking their duties as Councillor.

# 1.2 Acceptable Usage

- The iPad/tablet is provided primarily for use by Councillors, in performing their civic duties as a Councillor.
- The iPad/tablet will be loaded with applicable business-related applications and software to allow remote communication for conducting the normal business of Council.
- Each iPad/tablet will include an appropriate, standard monthly data plan as determined by the CEO.

# 1.3 Conditions of Use

- Councillors and staff are required to ensure iPads/tablets are maintained in an operative condition.
- SIMs and data packages provided with the tablets are for Council and Council related business only.
- Councillors issued with an iPad/tablet are responsible for the security and upkeep of the iPad/tablet.
- Lending of the iPad/tablet is strictly prohibited.
- The iPad/tablet is to remain with the designated person and not swapped with other employees/councillors.
- Passwords to access the iPad/tablet and various applications are provided by the Administration on issue of each iPad/tablet and are to remain as set by the Shire.
- "Find My iPad" or equivalent Location Services are to remain on at all times.

- All lost or stolen iPads/tablets should be reported as soon as practicable to the Chief Executive Officer.
- An iPad/tablet must never be checked-in as baggage on an aircraft and must always be taken on board as hand luggage.

# 1.4 User Requirements

- If a user suspects that unauthorised access to Council data has taken place via an iPad/tablet device, the user must report the incident as soon as practicable.
- Devices must not be "jailbroken", that is, the removing of limitations imposed by the manufacturer, or have any software/firmware installed which is designed to gain access to functionality not intended to be exposed to the user.
- Users must not load pirated software or illegal content onto their devices.
- Council reserves the right to monitor the data usage on the devices.
- The Council reserves the right to cap or change the data plan to comply with Council's data requirements.

# 1.5 Training and Reporting of Issues/Faults

- Councillors are to request training through the Chief Executive Officer.
- Councillors must report any issues or faults with the iPads/tablets or make any enquiries on usage directly to the Chief Executive Officer.

# **1.6** Term Completion

On completion of a term of office as a Councillor, or at the cessation of civic duties, or as requested by the Chief Executive Officer, Councillors are required to return the iPad/tablet and all accessories to the Administration Office as soon as practicable, but within 28 days otherwise you will be deemed to be seeking to purchase the digital device as per Section 1.7 below.

# 1.7 Purchase of IPAD/TABLET

Councillors who complete their four-year term with Council can retain their allocated iPad/tablet free of charge however, councillors will be responsible for all data usage requirements once this handover has occurred. Whilst Councillors that have not served a full four year term have the opportunity to purchase their iPads/tablets at a pro-rata fee which may be deducted from any unpaid allowances.

# 1.8 Agreement

Upon commencement with Council, Councillors are required to read the Internet and Email Policy and Communications and Social Media Policy and declare that they will observe and abide by the terms and condition outlined in this Policy.

Document Control Box								
Custodian:	Chief	Executive (	Offi	cer				
Decision Maker:	Cound	cil						
Compliance Requirements: Appropriate Annual Budget Allocations								
Legislation:	Local	Governme	nt A	Act 1995 – See	ction 5.4	1: Functi	ons of CE	0
Industry:								
Organisational:								
Document Manage	ment:							
Risk Rating:	Low	Review		Every Four	Next	2025	Ref:	
		Frequence	<b>;y</b> :	Years	Due:			
Version #	Decis Refer	-	De	escription				
1.								
2.								

# A I A CHMENT




# MONTHLY STATEMENT OF FINANCIAL ACTIVITY


# FOR THE PERIOD ENDED 31 MARCH 2022


# TABLE OF CONTENTS

	Page
Analysis	2-3
of Financial Activity	4
Significant Variances	5
endments as per Mid Year Review	6-7
Acquisition of Assets	8-10
Disposal of Assets	11
nformation on Borrowings	12
Reserves	13-16
Net Current Assets	17
Rating Information	18
Trust Funds	19
Dperating Statement	20-21
Statement of Financial Position	22
Financial Ratios	23
	of Financial Activity Significant Variances nendments as per Mid Year Review Acquisition of Assets Disposal of Assets nformation on Borrowings Reserves Net Current Assets Rating Information Trust Funds Dperating Statement Statement of Financial Position

# Income and Expenditure Graphs to 31 March 2022

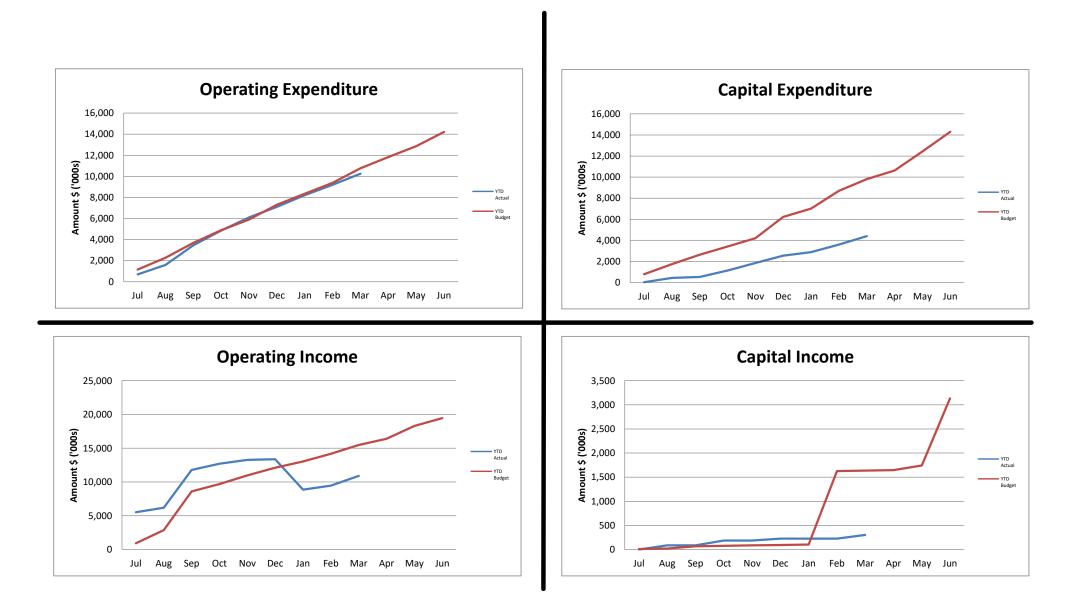

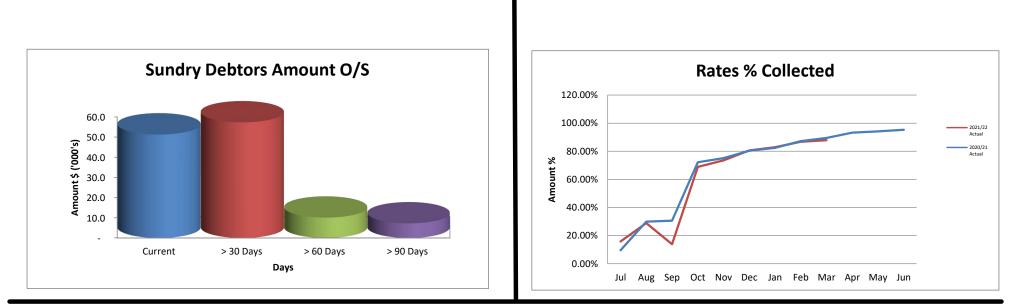

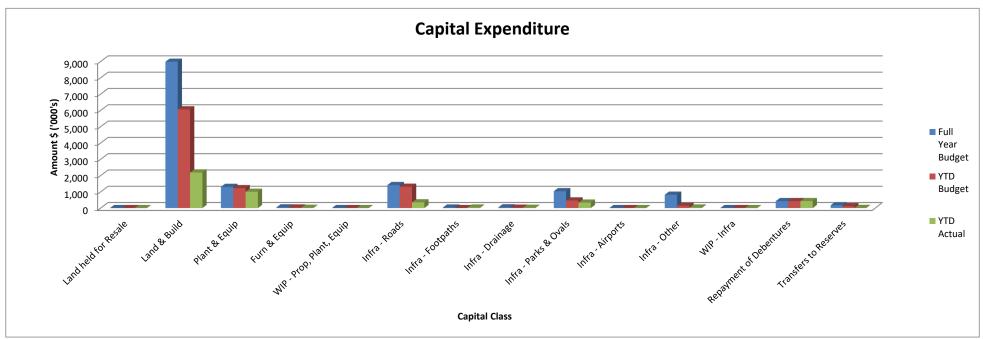

#### SHIRE OF RAVENSTHORPE STATEMENT OF FINANCIAL ACTIVITY

#### FOR THE PERIOD ENDED 31 MARCH 2022

		FOR THE					
<u>Operating</u>	NOTE	2021/22 Adopted Budget \$	MARCH 2022 Y-T-D Budget \$	MARCH 2022 Actual \$	Variances Actuals to Budget \$	Variances Actual Budget to Y-T-D %	
Revenues/Sources							
Governance		44,000	32,994	4,000	(28,994)	12.12%	
General Purpose Funding		1,192,900	922,083	1,088,875	166,792	118.09%	<b></b>
Law, Order, Public Safety		1,252,653	421,890	163,744	(258,146)	38.81%	<b></b>
Health		9,291	6,960	15,508	8,548	222.82%	
Education and Welfare		1,077,380	830,502	642,160	(188,342)	77.32%	<b></b>
Housing		11,800	8,846	13,964	5,118	157.86%	
Community Amenities		1,049,300	1,000,805	618,424	(382,381)	61.79%	▲
Recreation and Culture		7,100,766	5,302,899	1,455,965	(3,846,934)	27.46%	
Transport		1,793,225	1,661,685	1,511,197	(150,488)	90.94%	<b></b>
Economic Services		386,614	356,098	295,891	(60,207)	83.09%	
Other Property and Services		5,760,949	282,820	444,460	161,640	157.15%	<u> </u>
		19,678,878	10,827,582	6,254,188	(4,573,394)	57.76%	
(Expenses)/(Applications)		(007.050)	(700, 107)	(507.055)	100.050	(04 500()	
Governance		(887,656)	(720,407)	(587,355)	133,052	(81.53%)	
General Purpose Funding		(300,523)	(229,886)	(188,626)	41,260	(82.05%)	
Law, Order, Public Safety		(1,141,282)	(878,109)	(760,720)	117,389	(86.63%)	<b>A</b>
Health		(386,177)	(290,086)	(204,215)	85,871	(70.40%)	
Education and Welfare		(1,244,462)	(900,234)	(791,293)	108,941	(87.90%)	<b></b>
Housing		(206,101)	(197,081)	(205,864)	(8,783)	(104.46%)	
Community Amenities		(1,586,199)	(1,141,756)	(1,078,839)	62,917	(94.49%)	
Recreation & Culture		(2,058,964)	(1,622,148)	(1,468,015)	154,133	(90.50%)	<b></b>
Transport		(5,384,635)	(4,133,048)	(3,970,304)	162,744	(96.06%)	•
Economic Services		(669,916)	(472,972)	(451,724)	21,248	(95.51%)	
Other Property and Services		(5,796,776) (19,662,691)	(213,035) (10,798,762)	(548,400) (10,255,355)	<u>(335,365)</u> 543,407	<u>(257.42%)</u> (94.97%)	
Net Operating Result Excluding Rates		16,187	28,820	(4,001,167)	(4,029,987)	(13883.30%)	
(Revenue) and Expenditure							
(Profit)/Loss on Asset Disposals	2	(30,549)	(26,677)	(55,387)	(28,710)	(207.62%)	
Movement in Deferred Pensioner Rates/ESL		0	0	0	0	0.00%	
Movement in Employee Benefit Provisions		0	0	0	0	0.00%	
Rounding		0	0	0	0	0.00%	
Depreciation on Assets		5,004,073	3,759,827	3,550,528	(209,299)	(94.43%)	
Capital Revenue and (Expenditure)							
Purchase of Land and Buildings	1	(8,925,058)	(6,060,419)	(2,186,231)	3,874,188	(36.07%)	
Purchase of Furniture & Equipment	1	(102,600)	(84,969)	(15,533)	69,436	(18.28%)	
Purchase of Plant & Equipment	1	(1,302,551)	(1,223,223)	(1,001,978)	221,245	(81.91%)	▲
Purchase of WIP - PP & E	1	0	0	0	0	0.00%	
Purchase of Infrastructure Assets - Roads	1	(1,413,561)	(1,309,799)	(351,746)	958,053	(26.85%)	<b>A</b>
Purchase of Infrastructure Assets - Footpaths	1	(30,900)	0	(30,869)	(30,869)	0.00%	
Purchase of Infrastructure Assets - Drainage	1	(41,240)	(22,165)	(17,552)	4,613	(79.19%)	
Purchase of Infrastructure Assets - Parks & Ovals	1	(1,036,385)	(467,786)	(352,390)	115,396	(75.33%)	
Purchase of Infrastructure Assets - Airports	1	(32,193)	0	(16,250)	(16,250)	0.00%	
Purchase of Infrastructure Assets - Other	1	(749,360)	(94,833)	(30,785)	64,048	(32.46%)	_
Proceeds from Disposal of Assets	2	275,549	120,910	301,091	180,181	(249.02%)	V
Repayment of Leases	2	(124,398)	(93,294)	(426 652)	(0)	0.00%	
Repayment of Debentures	3	(426,653)	(426,650)	(426,653)	(3)	(100.00%)	
Transfers to Restricted Assets (Reserves)	4	(172,479)	(112,423)	(8,326)	104,097	(7.41%)	
Transfers from Restricted Asset (Reserves)	4	2,857,852	1,515,000	0	(1,515,000)	0.00%	
Net Current Assets July 1 B/Fwd	5	1,632,610	1,632,610	1,632,610	0	(100.00%)	
Net Current Assets Year End/To date	5	46,801	1,781,890	1,643,515	(138,375)	(92.23%)	
					<u>_</u>	· · · · ·	
Amount Raised from Rates		(4,648,457)	(4,646,961)	(4,654,153)	(7,192)	100.15%	

This statement is to be read in conjunction with the accompanying notes.

# Material Variances Symbol Above Budget Expectations Below Budget Expectations

Greater than 10% and \$100,0000 Less than 10% and \$100,000

T

#### SHIRE OF RAVENSTHORPE FOR THE PERIOD ENDED 31 MARCH 2022 Report on Significant variances Greater than 10% and \$100,000

#### Purpose

The purpose of the Monthly Variance Report is to highlight circumstances where there is a major variance from the YTD Monthly Budget and YTD Actual figures. These variances can occur because of a change in timing of the activity, circumstances change (e.g. a grants were budgeted for but was not received) or changes to the original budget projections. The Report is designed to highlight these issues and explain the reason for the variance.

#### The Materiality variance adopted by Council is:

Actual Variance exceeding 10% of YTD Budget or \$100,000 whichever is the lesser.

#### **REPORTABLE OPERATING REVENUE VARIATIONS**

#### 03 - General Purpose Funding

FAGS Special Purpose Grant - \$150,000 received YTD that was not expected for the budget.

A rise in property sales in the region this year has also seen an increase in rates enquire fees

#### 04 - Governance

Sale of Goldfields Records Storage facility has not yet been finalised

#### 05 - Law, Order and Public Safety

The Bushfire Mitigation Grant has not yet been received

#### 07 - Health

Health Licence fees have been raised, however budget is split over the financial year.

#### 08 - Education

Capital grant funding for the Playground upgrades at the childcare centres has not yet been received as plans are still being finalised. Attendances at both centres are up from last year. There has been an increase in trainee educator funding.

#### 09 - Housing

An additional unit was being rented for a short term

#### 10 - Community Amenities

Grant proceeds from Shire of Jerramungup have not been received for the Regional Landfill as the project has not yet commenced. A half yearly recoup of shared expenditure is yet to be raised.

#### 11 - Recreation & Culture

Project Grants not yet received for LRCI. \$3.58 million budgeted to be received from BBRF for the RCP Project, however only \$735k received with project now underway

#### 13 - Economic Services

Timing issue with Budget Allocations spread through the year, however final quarterly invoices for leases have yet to be raised. The \$44k for the Future Drought Fund Grant is yet to be receipted.

#### 14 - Other Property & Services

There has been an increase in recoups for Firebreak Compliance works and for Workers Compensation recoups. Unbudgeted repayment made by Department of Justice on behalf of the former CEO

Sale of a Vacant Block in Ravensthorpe was unbudgeted unclassified income. Commissions from Department of Transport for Licensing Services have increased

#### **REPORTABLE OPERATING EXPENSE VARIATIONS**

#### 03 - General Purpose Funding

Rates Valuation is budgeted across the year, however have not yet commenced.

#### 04 - Governance

Council Allowance for Quarter 3 were yet to be raised at the end of the March quarter, however are being processed in April. Fees for the 2020/2021 Financial Audit have not yet been invoiced due to the ongoing audit.

#### 05 - Law, Order and Public Safety

Bushfire mitigation Expenditure undertaken, however invoices are pending as works continue

#### 07 - Health

Health administration expenditure is lower than forecast with an increase in in-house Health Services. Changes to the Medical Services contract have impacted the YTD expenditure timing

#### 08 - Education

Expenditure in both centres is lower than forecast lower staff hours due to staff recruitment. An incorrect allocation of overheads has also now been amended as well. Overall costs are down for both centres.

#### 14 - Other Property & Services

The budget review allowed for a decrease in expenditure in Public Works Overheads due to staffing, however the recovery account was not amended leaving an over recovery YTTD budget. Recovery rates to be reviewed for both Public Works Overheads and Plant Operations.

#### **REPORTABLE NON-CASH VARIATIONS**

Profits on traded in vehicles higher than expected due to increase in vehicle values with country wide shortages and the unbudgeted sale of the CEO Prado.

#### **REPORTABLE CAPITAL EXPENSE VARIATIONS**

Delays have been experienced with a widespread labour and materials shortage. Projects are now underway where resources are now available.

#### **REPORTABLE CAPITAL INCOME VARIATIONS**

#### SHIRE OF RAVENSTHORPE FOR THE PERIOD ENDED 31 MARCH 2022

#### BUDGET AMENDMENTS

Amendments to original budget since budget adoption. Surplus/(Deficit)

							Amended
							Budget
					Net	New	Running
Account#	Job#	Job/GL Description	Reason for Amendment	Council Res	Change	Budget	Balance
							\$46,801
3113		Rates Enquiry Fees Received	Forecast -\$10K (F -\$26K) based on Act Feb \$16K and sales trend	13/22	10,000	23,000	\$56,801
3117		Legal Fees Recovered (No GST)	Forecast -\$10K (F -\$30K) - Additional activity O125	13/22	10,000	30,000	\$66,801
3206		Interest Received Reserve Funds	Forecast +\$10K (F -\$10K) based on Act Jan \$6K and interest trend	13/22	(10,000)	10,000	\$56,801
	CC002	Child Care - Other Revenue, Grants, Contributions	Forecast -\$50K, traineeship support payments	13/22	50,000	50,000	\$106,801
8108		The Cub House Income (GST Free)	Forecast +\$70K (F\$183K; Act \$106K Jan)	13/22	(70,000)	183,260	\$36,801
8109		The Cub House Sustainability Grant (GST)	F -\$50K New Sustainability Grant	13/22	50,000	50,000	\$86,801
8110		Little Barrens Income (GST Free)	Forecast +\$50K (F\$451K; Act \$263K Jan)	13/22	(50,000)	451,120	\$36,801
8111		Little Barrens Sustainability Grant (GST)	F -\$50K New Sustainability Grant	13/22	50,000	50,000	\$86,801
	I103	Liquid Waste / Septic Fees	Forecast -\$13K (F\$20K; Act \$13K Feb)	13/22	13,000	20,000	\$99,801
	I104	Tipsite And Transfer Station Fees	Forecast +\$15K (F\$145K; Act \$13K Feb)	13/22	(15,000)	145,000	\$84,801
11301		Income Relating to Other Recreation & Sport	Forecast +\$35K, (Over estimate of Education Department revenue	13/22	(35,000)	14,000	\$49,801
			and external contributions, add back \$13K CSRFF Sport & Rec				
			Master plan Grant)				
12211		Grant - MRWA Project	Forecast -\$415K; \$275K RRG, \$140K FQM; Commodity Route	13/22	275,000	275,000	\$324,801
			Funding Tamarine Road CR014 \$415K				
12211		Grant - MRWA Project	Forecast -\$415K; \$275K RRG, \$140K FQM; Commodity Route	13/22	140,000	140,000	\$464,801
			Funding Tamarine Road CR014 \$415K				
12601		Income Relating to Aerodromes	Forecast -\$100K (F\$910K; Act \$569K Jan, FEB act \$64K, allow ave	13/22	100,000	910,000	\$564,801
			\$68K)				
	l142	Galaxy Road Construction	Change of deed for Galaxy to construct road	13/22	(5,539,200)	-	(\$4,974,399)
14210		Workers Compensation Reimbursements	Forecast -\$113K (to Feb)	13/22	113,000	123,000	(\$4,861,399)
14701		Income Relating to Unclassified	Forecast -\$40K (F\$65K allow \$50K DOT; Land Sale \$15K trfd to Bldg	13/22	40,000	65,000	(\$4,821,399)
			Reserve)				
	O125	Rates Legal And Collection Expenses	Forecast +\$10K (F \$30K) - Recoverable from Rates 03117	13/22	(10,000)	(30,000)	(\$4,831,399)
4204		GOV - Legal Expense	Forecast +\$20K (F\$28K Increase in Community Administrative	13/22	(20,000)	(28,000)	(\$4,851,399)
			Challenges)				
4209		GOV - Audit Fees	Forecast +\$25K (F \$58K); OAG expanded scope and forensic	13/22	(25,000)	(58,500)	(\$4,876,399)
			analysis; +\$25K				
	E111	Brigade Management & Support Expenses	Forecast +\$13K (F \$39K =LY Act); COVID PPE, Fire Break Foam,	13/22	(13,000)	(13,277)	(\$4,889,399)
			CBFC laptop				
	B811	Little Barrens Operating Costs	Forecast +\$10K (Sustainability Grant Exp - Toys and IT Equipment,	13/22	(10,000)	(14,000)	(\$4,899,399)
			Marketing Promotion)				
	B812	Little Barrens Employee Costs	Forecast -\$85K, (Combined B \$911K, Act \$509K - 56% under 65%)	13/22	85,000	(432,348)	(\$4,814,399)
	CH002	Cub House Operations Costs	Forecast +\$10K (Sustainability Grant Exp - Toys and IT Equipment,	13/22	(10,000)	(15,000)	(\$4,824,399)
			Marketing Promotion)		,		
	BM802	Hopetoun Senior Citizens Centre	Additional building repairs Jul/Aug 2021	13/22	(12,000)	(14,548)	(\$4,836,399)
	BM901	4 Daw Street	Additional exp on Mould Rectification works	13/22	(20,000)		(\$4,856,399)
	BM916	Lot 79 Esplanade	Extra works for CEO House renewal	13/22	(30,000)	(31,433)	(\$4,886,399)

SHIRE OF I		THORPE NDED 31 MARCH 2022					
		Hopetoun Refuse - Contractor	Forecast waste contractor savings @ January	13/22	10,000	(75,900)	(\$4,876,399)
	TP01		Forecast -\$15K (F \$10K) based on actual fees to Nov.	13/22	15,000	(10,000)	(\$4,861,399)
	TP02	Town Planning Consultants	Includes \$40K provision for recreation plan B182 OCM170821	13/22	40,000		(\$4,821,399)
		Ravensthorpe Swimming Pool	Additional cost of generator hire and electrical contractors	13/22	(15,000)		(\$4,836,399)
	B182	Sport And Recreation Masterplan	From TP02 \$40K, Forecast Recreation Master Plan \$40K OCM170821	13/22	(40,000)		(\$4,876,399)
	R803		Project deferred until 22/23.	13/22	12,000	-	(\$4,864,399)
		Road Maintenance (Budget Purposes)	Act \$1,172M; Forecast +\$35K contractors	13/22	(35,000)	(91,418)	(\$4,899,399)
			\$16K Decomm/Removal Airport Screening Machine (SR 15/12); \$16K	13/22	(16,000)		(\$4,915,399)
		- mp	Additional labour hours airport activities		(,)	(,)	(+ .,, ,
	R205	Airport Operating Costs	\$16K Decomm/Removal Airport Screening Machine (SR 15/12); \$16K	13/22	(16,000)	(21.882)	(\$4,931,399)
			Additional labour hours airport activities		( - / /	( ) )	(+ / //
	R331	Hopetoun Standpipe	Forecast +\$10K based on increased water charges second half \$9 kL	13/22	(10,000)	(35,000)	(\$4,941,399)
	PW05	Private Works - Firebreak Compliance	Firebreak compliance private works recovered	13/22	(16,000)	(16.000)	(\$4,957,399)
	PW9		Change of deed for Galaxy to construct road	13/22	5,539,200	-	\$581.801
	0111		Vacant positions ETO since August, ATO vacancy period	13/22	77,000	(440,038)	\$658,801
14204		Protective Clothing & Uniforms - Outside Staff	Forecast -\$10K based on Committed \$6K to Feb. Bulk orders completed 20/21.	13/22	10,000	(10,000)	\$668,801
	O113	Works Staff Training And Seminars	Forecast +\$12K based on External costs of Traffic Mngmt, Depot Team Buiding, First Aid & ARO.	13/22	(12,000)	(30,590)	\$656,801
	O114	Occupational Health And Safety Matters	Forecast -\$10K based on Comitted Feb \$14K, leaves \$23K for WHS measures.	13/22	10,000	(15,440)	\$666,801
	O116	Works Workcare Insurance Premiums	Forecast +\$13K Actual Wages adjustments 19/20 and 20/21.	13/22	(13,000)	(68,552)	\$653,801
		Works Superannuation Expenses	Forecast -\$50K (F\$182K; Act 119K Feb)	13/22	50,000	(182,950)	\$703,801
	-	Works Ravensthorpe Allowance	Forecast -\$10K Vacant positions	13/22	10,000	(125,812)	\$713,801
14303	0110	Fuel & Oils	Forecast +\$50K (F\$320K; Act 181K Dec) Increase in fuel prices	13/22	(50,000)	(320,000)	\$663,801
14304		Tyres and Tubes	Forecast -\$10K (F\$25K; Act 12K Feb) Less tyre repairs	13/22	10,000	(25,000)	\$673,801
14305			Forecast +\$35K (F\$275K; Act 188K Feb) \$31K Side Tipper	13/22	(35,000)	(275,168)	\$638,801
	BM401	Admin Building	Mtls & Contr Forecast -\$10K (B \$20K, Act Feb \$5K)	13/22	10,000	(2,116)	\$648,801
14504	2	Telecommunications Costs	Forecast -\$20K (F\$70K; Act 40K Jan) Adjustment to 20Mbs tarrif	13/22	20,000	(70,000)	\$668,801
14506		Legal Expenses Administration	Forecast +\$15K (F\$24K; Comm \$18K Feb) Greater legal activity than estimated	13/22	(15,000)	(24,000)	\$653,801
14509		Fringe Benefits Tax - Admin	Forecast +\$10K (F\$75K; Act 58K Mar) Backpay 20/21 FBT Full Yr WS & TO	13/22	(10,000)	(75,000)	\$643,801
	O127	Computer Software Licence Fees, Software Upgrades And Hardy		13/22	30,000	(98,646)	\$673,801
	0145	Internet And Data Services	Forecast -\$15K Intranet deferred	13/22	15,000	(15,000)	\$688,801
			CEO termination, workcare wage declaration adjustments prior years	13/22	(65,000)	(1,237,321)	\$623,801
	O162	Licensing And Bank Utilities And Minor Expenses	Forecast -\$11K loss of ATM	13/22	11,000	(9,500)	\$634,801
		Lot 79 Esplanade Hopetoun Housing Upgrade	Committed \$19.2K - Forecast 23/2 \$50K	13/22	(40,000)	(50,000)	\$594,801
		Libraries Lending System Upgrade	Oct'21 Final Costs Migration Amlib to Spydus	13/22	(6,500)	(18,000)	\$588,301
			Forecast +\$15K (Act/Committed \$57K,+Ceiling Lab etc \$10K)	13/22	(15,000)	(67,728)	\$573,301
14506			Morgan St Land Sale TRFR to Bldg Reserve	13/22	(15,000)	(15,000)	\$558,301
					· · · · · · · · /	-	\$558,301
						-	\$558,301
						-	\$558,301
					-		\$558,301

# NOTES TO AND FORMING PART OF THE STATEMENT OF FINANCIAL ACTIVITY

<ol> <li>ACQUISITION OF ASSETS</li> <li>The following assets have been acquired during the period under review:</li> </ol>	2021/22 Adopted Budget \$	2021/22 YTD Budget \$	MARCH 2022 Actual \$
<u>By Program</u> Law, Order & Public Safety			
Fire Prevention & Control			
Water Bomber Tank Resupply	2,000	0	0
Land Sub-Division Fire Station - East	8,000	0	0
Hopetoun Rural Bushfire Shed	701,356	0	0
Emergency Water Tank Relocation -	8,200	6,138	0
Emergency Services Flamethrower Law & Order	15,000	11,250	13,230
Ravensthorpe Ses Building Upgrades 21/22	23,500	17,622	0
Cliff Rescue Trailer - Ses	20,000	0	81
Health			
Doctors & Other Health			
20/21 Purchase Toyota Hilux - Doctor	56,781	56,781	56,361
Education & Welfare			
<u>Child Care Centres</u> Little Barrens - Cot And Kindy Room Furniture	1,000	1,000	909
Little Barrens - Playground Upgrade	180,000	0	0
Cub House - Playground Upgrade	120,000	0	0
Housing			
Staff Housing			
Lot 79 Esplanade Hopetoun Housing Upgrade	10,000	37,494	19,829
<u>Other Housing</u> Community Amenities			
Sanitation - Household Refuse			
Munglinup Waste Site Improvements (Design)	57,660	43,245	0
Munglinup Transfer Station	20,000	14,994	0
Ravensthorpe Regional Landfill Weighbridge	284,000	0	0
<u>Sewerage</u>			
2019/20 Purchase Plant - Sewerage Fencing	23,790	23,790	0
Ravensthorpe Effluent Ponds - Restore Banks	20,240	15,165	0
Other Community Amenities	20,240	15,105	0
Two Mile Ablution Block - Hopetoun (Dcp	28,260	28,260	28,295
Recreation and Culture	·	·	·
Public Halls & Civic Centres			
Ravensthorpe Town Hall - Security Lighting	12,000	9,000	0
Other Recreation & Sport	10 700	0	250
Hopetoun Sports Pavilion - Timber Sealing Hopetoun Sports Pavilion, Repair Doors,	19,700 226,900	0 0	350 253,709
Ravensthorpe Rec Centre -	101,870	101,870	5,224
Ravensthorpe Rec Centre - Hot Water System	0	0	241
Munglinup Enclose Verandah For Gym (Lrci	11,990	11,990	0
Playground Renewal - Hopetoun Rec Grounds	20,000	20,000	0
Basketball Hoops Near Skatepark Hopetoun	6,770	0	400
Dual Irrigation - Hopetoun Oval (Dcp And Dsr Maitland Street Park Playaround Lagrada	25,580	0	25,638
Maitland Street Park Playground Upgrade Mcculloch Park Playground Upgrade -	25,355 40,000	0 0	17,657 66,133
Munglinup Bowling Green -4 Rinks (Lrci R2)	319,400	0	216,725
Skate Park Shade And Seating (Dcp Funded)	2,200	0	6,160
21/22 Toro Mower Ravensthorpe	0	0	7,642
20/21 Purchase Toyota Hilux P&G - Hopetoun	53,099	53,099	52,617
20/21 Purchase Case Tractor P&G	105,885	105,885	105,971
Single Cab Tip Truck	85,829	85,829	86,218
<u>Libraries</u> Libraries Lending System Upgrade	11,500	13,500	0
Librarios Lonaing Dystom Opgrade	. 1,000	.0,000	0

# NOTES TO AND FORMING PART OF THE STATEMENT OF FINANCIAL ACTIVITY

A	2021/22 Adopted Budget \$	2021/22 YTD Budget \$	MARCH 2022 Actual \$
The following assets have been acquired during	¥	¥	Ŷ
the period under review:			
By Program (Continued)			
Recreation and Culture (Continued)			
Other Culture			- /
Rcp Architect Services	143,250	107,433	61,250
Rcp Consultants Services Rcp Project Management	155,360	116,514 29,997	20,580 37,617
Rcp Building Construction (& Builders	40,000 5,228,254	3,921,183	37,617 1,614,691
Rcp Project Fees And Charges (Non-Grant)	41,422	31,059	0
Rcp Demolition	0	0	0
Rcp Contingency	0	0	0
Rcp Utility Services (External Services)	205,764	154,323	473
Rcp Landscaping And Playground	414,250	310,680	0
Rcp Public Art	0	0	0
Rcp Carpark	0 1,777,370	0 1,333,026	0 18,344
Rcp (Shire) Admin Building Construction Rcp (Shire) Dunnart Building Construction	1,777,370 0	1,333,020	10,344
Rcp (Shire) Earthworks Building Construction	16,040	12,015	45,349
Rcp (Shire) Project Management	0	0	0
Rcp (Shire) Building Construction	0	0	2,047
Rcp (Shire) Demolition	0	0	0
Pcp (Shire) Contingency	0	0	0
Rcp (Shire) Landscaping	100,000	74,997	0
Rcp (Shire) Public Art	0	0	0
Rcp (Shire) Carpark	82,830	62,109	19,677
Transport			
Construction - Roads, Bridges, Depots			
Roads Construction Council			
Desmond Track (Green Bridge)	26,600	26,600	0
Mallee Road Construction	0	0	73
Cowel Road Floodway Sealing (Lrci Funded)	0	0	0
Fitzgerald Road Floodway Sealing (Lrci	0	0	3
Gravel Pit Reinstatement	0	0	0
Gravel Pit Development	0	0	0
Roads Mrwa V Of G Constr Hamersley Drive Slk 6.0 To End Of Shire	0	0	1,589
Jerdacuttup Road Slk 5.2 To 10	0	0	2,861
Jerdacuttup Road - Stabilise Pavement &	250,000	250,000	_,
Roads To Recovery Construction			
Bedford Harbour Road #47 Slk 0.0 To 9.85	246,664	246,664	102,063
2019/20 Melaleuca Road Construction	475,297	475,297	245,157
Blackspot Funding Construction			
Tamarine Road Reseal Slk 0.0 To 7.4	415,000	311,238	0
Drainage Construction	14.000	0	47.550
Coxall Road 2X Culvert Replace (Lrci Funded) Bridger Road Culvert	14,000 7,000	0 7,000	17,552 0
Footpath Construction	7,000	7,000	0
Hosking Street - Concrete Footpath	30,900	0	30,869
Purchase Land - Roadworks And Depots	,	-	,
Purchase Depot Block - 1 Moir Road	0	0	0
Land Lot 36,318 & 177 Floater Road	0	0	0
Purchase Land & Buildings - Roadworks			
Ravensthorpe Depot Office Refit	65,000	50,796	70,543
Ravensthorpe Depot Grounds Upgrades	70,360	70,360	7,689
Purchase Furniture & Equipment - Roads	2 000	2 000	7 220
Street Furniture - Hopetoun (Dcp Funded) Purchase Other Infrastructure - Roads & Depote	2,000	2,000	7,220
School Bus Shelter - Buckie St, Hopetoun	70,000	52,497	59
	-,	- ,	

# NOTES TO AND FORMING PART OF THE STATEMENT OF FINANCIAL ACTIVITY

1. ACQUISITION OF ASSETS (Continued)	2021/22 Adopted Budget \$	2021/22 YTD Budget \$	MARCH 2022 Actual \$
The following assets have been acquired during	Ŧ	Ŧ	Ŧ
the period under review:			
By Program (Continued)			
Road Plant Purchases			
20/21 Purchase Side Tipper	114,730	114,730	0
2021/22 Grader	362,000	362,000	362,300
Mulching Head Attachment - Skid Steer	31,920	31,920	37,956
14.6M Tri Axle Low Loader	151,283	151,283	0
<u>Aerodromes</u>			
Ravensthorpe Airport - Outdoor Seating	6,000	4,500	6,181
Ravensthorpe Airport - It Upgrades	2,500	1,872	1,164
Ravenshtorpe Airport Baggage Trolleys	16,000	11,997	0
Terminal Improvements	28,462	21,339	0
Airport Lighting Upgrade	32,193	0	16,250
Economic Services			
<u>Rural Services</u>			
Munglinup Water Catchment Dam (Lrci R2) <u>Tourism</u>	14,000	0	0
Illuminating Silo Art Work (Dcp Funded)	24,900	0	21,674
Hopetoun Visitor Information Boards Expanded	17,000	12,744	0
Munglinup Rest Bay Upgrade (Lrci R2)	31,800	23,850	9,111
Other Economic Services			
2 Mile Campsite Infrastructure - East Of	0	0	0
Other Property & Services			
Works			
20/21 Purchase Flat Bed Truck - Bmo	85,000	63,747	82,136
20/21 Purchase Toyota Hilux Sign Ute	51,096	38,322	50,777
20/21 Purchase Toyota Hilux Maint Grader 1	50,046	37,530	48,903
20/21 Purchase Toyota Hilux Maint Grader 2	50,046	37,530	48,907
20/21 Purchase Toyota Hilux Dozer Operator	50,046	37,530	48,880
Administration	,	,	,
Computer Upgrades	9,600	9,600	0
	13,633,848	9,263,194	4,003,334
By Class			
Land	0	0	0
Buildings	8,925,058	6,060,419	2,186,231
Furniture & Equipment	102,600	84,969	15,533
Plant & Equipment	1,302,551	1,223,223	1,001,978
Infrastructure - Roads	1,413,561	1,309,799	351,746
Infrastructure - Footpaths	30,900	0	30,869
Infrastructure - Drainage	41,240	22,165	17,552
Infrastructure - Parks & Ovals	1,036,385	467,786	352,390
Infrastructure - Airports	32,193	0	16,250
Infrastructure - Other	749,360	94,833	30,785
		,	,- 50
	13,633,848	9,263,194	4,003,334

#### NOTES TO AND FORMING PART OF THE STATEMENT OF FINANCIAL ACTIVITY

#### FOR THE PERIOD ENDED 31 MARCH 2022

#### 2. DISPOSALS OF ASSETS

The following assets have been disposed of during the period under review:

			Written Down Value		Sale Pro	oceeds	Profit(	Loss)
By Program	Asset	Plant	2021/22	2021/22	2021/22	2021/22	2021/22	2021/22
	#	#	Adopted	YTD	Adopted	YTD	Adopted	YTD
			Budget	Actual	Budget	Actual	Budget	Actual
			\$	\$	\$	\$	\$	\$
Health								
Toyota Hilux SRS	P711B	P711B	35,000	28,922	39,091	39,090.91	4,091	10,169
Other Sport & Recreation			00,000	20,022	00,001	00,000.01	1,001	,
Toyota Hilux - Ravy	P678A	P678A	0		0		0	0
Toyota Hilux - Hopetoun	P705A	P705A	32,000.00	26.536.81	36,364	36,363.64	4,364	9.827
Tractor - Parks & Gardens	P642	P642	35,000	32,032.06	42,000	42,000.00	7,000	9,968
Zero Turn Mower - Hopetoun	NA	NA	0	. ,	0	,	0	0
Water Tank/Trailer - Hopetoun	NA	P173A	0		0		0	0
Transport							0	0
Komatsu GD565 Grader	P706	P706	0		0			
DAF Prime Mover	P630	P580	0		0		0	0
Haulpro Side Tipper	P611	P577	30,000		14,000		(16,000)	0
Bomag Smooth Drum Roller	P569A	P569A	0		0		0	0
14.6m Tri Axle Low Loader S/T	P556	P556	0		35,000		35,000	0
Multi Tyre Roller	P609	P570	0		0		0	0
Sewell Road Broom	NA	P572	0		0		0	0
Toro GM360 2wd with Canopy	P670	P670	0		0		0	0
Administration							0	0
2020 Toyota Prado (CEO)	P710C	P710C	0	64,232.08	0	74,545.45	0	10,313
Public Works Overheads								0
Mitsubishi Ute (BMO)	P632A	P632A	0		0		0	0
Toyota Hilux (Sign Ute)	AP715	P654	27,000	21,407.06	33,637	33,636.36	6,637	12,229
Toyota Hilux (Maint Grader 1)	P699A	P699A	28,000	24,010.55	21,820	21,818.18	(6,180)	(2,192)
Toyota Hilux (Maint Grader 2)	P700A	P700A	29,000	23,695.92	25,455	25,454.55	· · · · ·	1,759
Toyota Hilux (Dozer Operator)	P691A	P691A	29,000	24,867.50	28,182	28,181.82	(818)	3,314
							0	0
			245,000.00	245,704.24	275,549.00	301,090.91	30,549.00	55,386.67

By Class of Asset				Written Do	own Value	Sale Pr	oceeds	Profit(	Loss)
		Asset	Plant	2021/22	2021/22	2021/22	2021/22	2021/22	2021/22
		#	#	Adopted	YTD	Adopted	YTD	Adopted	YTD
				Budget	Actual	Budget	Actual	Budget	Actual
				\$	\$	\$	\$	\$	\$
Plant & Equipment									
Toyota Hilux SRS		P711B	P711B	35,000	28,922	39,091	39,091	4,091	10,169
Toyota Hilux - Ravy		P678A	P678A	00,000	20,022	00,001	00,001	1,001	10,100
Toyota Hilux - Hopetoun		P705A	P705A	32,000	26,537	36,364	36,364	4,364	9,827
Tractor - Parks & Gardens		P642	P642	35,000	32,032	42,000	42,000	7,000	9,968
Zero Turn Mower - Hopetoun		NA	NA	0	02,002	,000	,000	0	0,000
Water Tank/Trailer - Hopetoun		NA	P173A	0	0	0	0	0	0
Komatsu GD565 Grader		P706	P706	0	0	0	0	0	0
DAF Prime Mover		P630	P580	0	0	0	0	0	0
Haulpro Side Tipper		P611	P577	30,000	0	14,000	0	(16,000)	0
Bomag Smooth Drum Roller		P569A	P569A	0	0	0	0	Ó	0
14.6m Tri Axle Low Loader S/T		P556	P556	0	0	35,000	0	35,000	0
Multi Tyre Roller		P609	P570	0	0	0	0	0	0
Sewell Road Broom		NA	P572	0	0	0	0	0	0
Toro GM360 2wd with Canopy		P670	P670	0	0	0	0	0	0
2020 Toyota Prado (CEO)		P710C	P710C	0	64,232	0	74,545	0	10,313
Mitsubishi Ute (BMO)		P632A	P632A	0	0	0	0	0	0
Toyota Hilux (Sign Ute)		AP715	P654	27,000	21,407	33,637	33,636	6,637	12,229
Toyota Hilux (Maint Grader 1)		P699A	P699A	28,000	24,011	21,820	21,818	(6,180)	(2,192)
Toyota Hilux (Maint Grader 2)		P700A	P700A	29,000	23,696	25,455	25,455	(3,545)	1,759
Toyota Hilux (Dozer Operator)		P691A	P691A	29,000	24,868	28,182	28,182	(818)	3,314
	0	0	0	0	0	0	0	0	0
L	5			245,000.00	245,704.24	275,549.00	301.090.91	30,549	55,386.67

Summary	2021/22 Adopted Budget \$	2021/22 YTD Actual \$
Profit on Asset Disposals Loss on Asset Disposals	57,092 (26,543) 30,549	57,579.04 (2,192.37) 55,386.67

Vehicles have been traded, however transactions for Profit/Loss will be processed once the Annual Audit is complete

#### NOTES TO AND FORMING PART OF THE STATEMENT OF FINANCIAL ACTIVITY

#### FOR THE PERIOD ENDED 31 MARCH 2022

#### 3. INFORMATION ON BORROWINGS

(a) Debenture Repayments

	Principal	Princ	ipal	Princ	cipal	Inte	rest
	1-Jul-21	Repayments		Outstanding		Repayments	
		2021/22	2021/22	2021/22	2021/22	2021/22	2021/22
		Adopted	YTD	Adopted	YTD	Adopted	YTD
Particulars		Budget	Actual	Budget	Actual	Budget	Actual
		\$	\$	\$	\$	\$	\$
Housing							
Loan 145 Staff Housing	154,192	36,922	36,922	117,270	117,270	5,453	5,234
Loan 147 Other Housing	205,318	17,592	17,592	187,726	187,726	8,312	8,188
Recreation and Culture							
Loan 146 Hopetoun Community Centre	284,301	14,602	14,602	269,699	269,699	12,157	12,052
Transport							
Loan 138D Town Street	232,135	232,135	232,135	0	(0)	16,766	16,320
Loan 144 Town Street	55,265	55,265	55,265	0	Ó	2,978	2,660
Loan 143B Refinance	138,087	33,065	33,065	105,022	105,022	4,884	4,687
Loan 138E Refinance	196,989	37,072	37,072	159,917	159,917	7,271	7,012
	1,266,287	426,653	426,653	839,634	839,634	57,821	56,153

(\*) Self supporting loan financed by payments from third parties. All other loan repayments were financed by general purpose revenue.

#### (b) Lease Repayments

	Principal 1-Jul-21	Repayments		Principal Outstanding		Interest Repayments	
Particulars		2021/22 Adopted Budget \$	2021/22 YTD Actual \$	2021/22 Adopted Budget \$	2021/22 YTD Actual \$	2021/22 Adopted Budget \$	2021/22 YTD Actual \$
Law, Order & Public Safety Lease Contract 939384 CESO Vehicle	16,538	16,538	0	0		122	0
<b>Community Amenities</b> Lease Contract 908707 Lease Contract 915953	548,192 260,763	73,407 34,453	0 0	474,785 226,310		15,390 7,327	0 0
	825,493	124,398	0	701,095	0	22,839	0

Particulars/Purpose	Amount Borrowed Budget	Term (Years)	Total Interest & Charges	Interest Rate %	ate		Balance Unspent	
	\$		\$	70	Sudget	\$	Ψ	
Loan 143B Refinance	0	10	71,576	3.85	0	0	NIL	

# NOTES TO AND FORMING PART OF THE STATEMENT OF FINANCIAL ACTIVITY

		2021/22 Adopted Budget \$	2021/22 YTD Actual \$
4. RESERVES			
Cash Backed Reserves	i		
(a) Plant Reserve			
Opening Balance Amount Set Aside / Tran	sfor to Reserve	1,038,065 5,172	1,038,065 2,153
Amount Used / Transfer		(987,212)	2,135
		56,025	1,040,218
(b) Emergency Farm Water	r Reserve		
Opening Balance	ofor to Docomic	12,264	12,264
Amount Set Aside / Tran Amount Used / Transfer		61 0	25 0
		12,325	12,289
(c) Building Reserve			
Opening Balance		1,721,169	1,721,169
Amount Set Aside / Tran Amount Used / Transfer		68,784 (1,515,000)	3,570 0
		274,953	1,724,739
(d) Road & Footpath Rese	rve		
Opening Balance		498,003	498,003
Amount Set Aside / Tran Amount Used / Transfer		34,751 (267,135)	1,033 0
		265,619	499,036
(e) Swimming Pool Upgrad	de Reserve		
Opening Balance		45,141	45,141
Amount Set Aside / Tran Amount Used / Transfer		225 0	94 0
		45,366	45,235
(f) Recreation Reserve			
Opening Balance	efer to Decemus	0	0
Amount Set Aside / Tran Amount Used / Transfer		20,000 0	0 0
		20,000	0
(g) Airport Reserve Opening Balance		381,953	381,953
Amount Set Aside / Tran	sfer to Reserve	1,903	792
Amount Used / Transfer	from Reserve	(88,505)	0
		295,351	382,745
(h) Waste & Sewerage Res	serve	074 700	074 700
Opening Balance Amount Set Aside / Tran	sfer to Reserve	274,798 21,369	274,798 570
Amount Used / Transfer		0	0
		296,167	275,368

#### NOTES TO AND FORMING PART OF THE STATEMENT OF FINANCIAL ACTIVITY

#### FOR THE PERIOD ENDED 31 MARCH 2022

4. RESERVES (Continued)	2021/22 Adopted Budget \$	2021/22 YTD Actual \$
Cash Backed Reserves (Continued)		
(i) IT & Equipment Reserve Opening Balance Amount Set Aside / Transfer to Reserve Amount Used / Transfer from Reserve	0 20,000 <u>0</u> 20,000	0 0 0
(j) Leave Reserve Opening Balance Amount Set Aside / Transfer to Reserve Amount Used / Transfer from Reserve	42,906 214 <u>0</u> 43,120	42,906 89 0 42,995
Total Cash Backed Reserves	1,328,926	4,022,625

All of the above reserve accounts are to be supported by money held in financial institutions.

# Summary of Transfers

To Cash Backed Reserves

#### **Transfers to Reserves**

Plant Reserve	5,172	2,153
Emergency Farm Water Reserve	61	25
Building Reserve	68,784	3,570
Road & Footpath Reserve	34,751	1,033
Swimming Pool Upgrade Reserve	225	94
Recreation Reserve	20,000	0
Airport Reserve	1,903	792
Waste & Sewerage Reserve	21,369	570
IT & Equipment Reserve	20,000	0
Leave Reserve	214	89
	172,479	8,326

#### **Transfers from Reserves**

Plant Reserve	(987,212)	0
Emergency Farm Water Reserve	0	0
Building Reserve	(1,515,000)	0
Road & Footpath Reserve	(267,135)	0
Swimming Pool Upgrade Reserve	0	0
UHF Repeater Reserve	0	0
Airport Reserve	(88,505)	0
Waste & Sewerage Reserve	0	0
State Barrier Fence Reserve	0	0
Leave Reserve	0	0

	(2,857,852)	0
Total Transfer to/(from) Reserves	(2,685,373)	8,326

#### NOTES TO AND FORMING PART OF THE STATEMENT OF FINANCIAL ACTIVITY

#### FOR THE PERIOD ENDED 31 MARCH 2022

#### 4. RESERVES (Continued)

#### Cash Backed Reserves (Continued)

In accordance with council resolutions in relation to each reserve account, the purpose for which the reserves are set aside are as follows:

#### **Plant Reserve**

To be used to assist in the purchasing of major plant and machinery.

#### **Emergency Farm Water Reserve**

To be used for the repair and/or construction of emergency farm water supplies in the Shire of Ravensthorpe **Building Reserve** 

To be used for the construction, refurbishment, modification or renovation of all buildings in the Shire of Ravensthorpe

#### **Road and Footpath Reserve**

To be used for the construction, renewal, resealing or repair of the road and footpath network.

#### **Swimming Pool Upgrade Reserve**

To be used towards any major repairs or improvements for the Ravensthorpe swimming pool.

# Recreation Reserve

To be used for the construction, renewal, refurbishment and upgrade of all recreation facilities and reserves

#### **Airport Reserve**

To be used for the construction, reconstruction, repairs or modification of facilities including buildings, tarmac, airstrip and associated infrastructure at the Ravensthorpe Airport

#### Waste and Sewerage Reserve

To be used for the repair and/or construction of waste and sewerage facilities in the Shire of Ravensthorpe. **IT & Equipment Reserve** 

To be used for the upgrade and renewal of hardware, communication and software technological **Leave Reserve** 

To be used to fund long service leave and non-current annual leave requirements

#### NOTES TO AND FORMING PART OF THE STATEMENT OF FINANCIAL ACTIVITY

#### FOR THE PERIOD ENDED 31 MARCH 2022

		2020/21 B/Fwd Per 2021/22 Budget \$	2020/21 B/Fwd Per Financial Report \$	MARCH 2022 Actual \$
5.	NET CURRENT ASSETS			
	Composition of Estimated Net Current Asset Position			
	CURRENT ASSETS			
	Cash - Unrestricted	1,760,370	1,760,370	1,239,759
	Cash - Restricted Unspent Grants		0	
	Cash - Restricted Unspent Loans	0	0	0
	Cash - Restricted Reserves	4,014,299	4,014,299	4,022,626
	Receivables (Budget Purposes Only)	0	0	0
	Rates Outstanding	236,264	236,264	646,110
	Sundry Debtors	313,349	313,349	121,434
	Provision for Doubtful Debts	0	0	0
	Gst Receivable	155,173	155,173 844,124	96,348
	Accrued Income/Payments In Advance	844,124 0	044,124 0	9,416 0
	Payments in Advance Inventories	25,554	25,554	57,226
		7,349,133	7,349,133	6,192,919
	LESS: CURRENT LIABILITIES			
	Sundry Creditors	(643,768)	(643,768)	(24,456)
	Accrued Interest On Loans	(17,895)	(17,895)	(17,895)
	Accrued Salaries & Wages	(44,293)	(44,293)	(44,293)
	Income In Advance	(701,771)	(701,771)	(32,261)
	Gst Payable	(55,276)	(55,276)	(88,622)
	Payroll Creditors	(115,517)	(115,517)	(77,946)
	Accrued Expenses	(20,574)	0	0
	PAYG Liability	0	0	0
	Right of Use Assets - Current	(123,724)	(124,397)	(124,397)
	Trust	(	0	0
	Other Payables	(124,397)	(123,704)	(241,305)
	Current Employee Benefits Provision	(593,454)	(520,534)	(520,534)
	Current Loan Liability	(426,653)	(426,653) (2,773,808)	
	NET CURRENT ASSET POSITION	(2,867,322) 4,481,811	4,575,325	(1,171,709) 5,021,210
	Less: Cash - Reserves - Restricted	(4,014,299)	(4,014,299)	(4,022,626)
	Less: Cash - Unspent Grants - Restricted	0	0	
	Less: Movements Associated with Change in Accounting Standards Add Back : Component of Leave Liability not	0		
	Required to be Funded	593,454	520,534	520,534
	Add Back : Current Loan Liability	426,653	426,653	0
	ADD: Current Portion of Lease Liability	124,397	124,397	124,397
	Adjustment for Trust Transactions Within Muni	20	0	0
	ESTIMATED SURPLUS/(DEFICIENCY) C/FWD	1,612,036	1,632,610	1,643,515

#### NOTES TO AND FORMING PART OF THE STATEMENT OF FINANCIAL ACTIVITY

#### FOR THE PERIOD ENDED 31 MARCH 2022

#### 6. RATING INFORMATION

RATE TYPE		Number of	Rateable	2021/22 Rate	2021/22 Interim	2021/22 Back	2021/22 Total	2021/22
	Rate in	Properties	Value	Revenue	Rates	Rates	Revenue	Budget
	\$	-	\$	\$	\$	\$	\$	\$
General Rate								
GRV Residential	0.121852	784	10,990,646	1,339,232	131		1,339,363	1,345,232
GRV Commercial	0.136830	33	1,434,092	196,227			196,227	196,227
GRV industrial	0.160607	35	512,772	82,355			82,355	82,355
GRV - Transient & Short Stay Accom	0.327462	2	852,800	279,260			279,260	279,260
UV - Mining	0.085928	69	2,447,481	210,307	4,471	45	214,822	206,504
UV - Other	0.007008	325	295,976,000	2,074,200	35	876	2,075,111	2,070,944
Non-Rateable							0	0
Sub-Totals		1,248	312,213,791	4,181,581	4,637	921	4,187,139	4,180,522
	Minimum							
Minimum Rates	\$							
GRV Residential	905.00	373	1,079,886	337,565		0	337,565	337,565
GRV Commercial	905.00	10	44,740	9,050		0	9,050	8,145
GRV Industrial	905.00	12	45,268	10,860		0	10,860	10,860
GRV - Transient & Short Stay Accom	884.00	0	0	0			0	0
UV - Mining	333.00	60	125,311	19,980		0	19,980	20,313
UV - Other	884.00	103	6,633,252	91,052		0	91,052	91,052
Sub-Totals		558	7,928,457	468,507	0	0	468,507	467,935
				4,650,088			4,655,646	4,648,457
Back Rates								
Interim Rates								
Total Amount Raised From Rates							4,655,646	4,648,457
Ex Gratia Rates		check after i	ates raised				53,671	
Total Rates						[	4,709,317	4,648,457

All land except exempt land in the Shire of Ravensthorpe is rated according to its Gross Rental Value (GRV) in townsites or Unimproved Value (UV) in the remainder of the Shire.

The general rates detailed above for the 2019/20 financial year have been determined by Council on the basis of raising the revenue required to meet the deficiency between the total estimated expenditure proposed in the budget and the estimated revenue to be received from all sources other than rates and also bearing considering the extent of any increase in rating over the level adopted in the previous year.

The minimum rates have been determined by Council on the basis that all ratepayers must make a reasonable contribution to the cost of the Local Government services/facilities.

#### NOTES TO AND FORMING PART OF THE STATEMENT OF FINANCIAL ACTIVITY

## FOR THE PERIOD ENDED 31 MARCH 2022

#### 7. TRUST FUNDS

Monies previously held in Trust are now recognised as a current liability, although they are treated differently to other current liabilities in that they are required to be cash backed.

# NOTES TO AND FORMING PART OF THE STATEMENT OF FINANCIAL ACTIVITY

#### FOR THE PERIOD ENDED 31 MARCH 2022

#### 8. OPERATING STATEMENT BY PROGRAM

	MARCH 2022 Actual	2021/22 Adopted Budget	2020/21 Actual
	\$	\$	\$
OPERATING REVENUES			
Governance	4,000	44,000	38,941
General Purpose Funding	5,744,521	5,841,357	6,633,793
Law, Order, Public Safety	163,744	1,252,653	660,882
Health	15,508	9,291	5,200
Education and Welfare	642,160	1,077,380	683,816
Housing	13,964	11,800	5,700
Community Amenities	618,424	1,049,300	777,116
Recreation and Culture	1,455,965	7,100,766	1,906,097
Transport	1,511,197	1,793,225	1,764,898
Economic Services	295,891	386,614	380,595
Other Property and Services	444,460	5,760,949	327,387
TOTAL OPERATING REVENUE	10,909,834	24,327,335	13,184,425
OPERATING EXPENSES		(007.050)	(000.010)
Governance	(587,355)	(887,656)	(936,216)
General Purpose Funding	(188,626)	(300,523)	(264,859)
Law, Order, Public Safety	(760,720)	(1,141,282)	(1,065,400)
Health	(204,215)	(386,177)	(284,441)
Education and Welfare	(791,293)	(1,244,462)	(1,067,497)
Housing	(205,864)	(206,101)	(223,538)
Community Amenities	(1,078,839)	(1,586,199)	(1,399,717)
Recreation & Culture	(1,468,015)	(2,058,964)	(1,872,521)
Transport	(3,970,304)	(5,384,635)	(5,036,366)
Economic Services	(451,724)	(669,916)	(519,920)
Other Property and Services	(548,400)	(5,796,776)	(693,204)
TOTAL OPERATING EXPENSE	(10,255,355)	(19,662,691)	(13,363,679)
CHANGE IN NET ASSETS			

 RESULTING FROM OPERATIONS
 654,479
 4,664,644
 (179,254)

## SHIRE OF RAVENSTHORPE NOTES TO AND FORMING PART OF THE STATEMENT OF FINANCIAL ACTIVITY

#### FOR THE PERIOD ENDED 31 MARCH 2022

# 8. OPERATING STATEMENT BY NATURE & TYPE

	MARCH 2022	2021/22 Adopted	2020/21
	Actual	Budget	Actual
	\$	\$	\$
OPERATING REVENUES			
Rates	4,709,317	4,702,128	4,512,825
Operating Grants,			
Subsidies and Contributions	1,783,559	1,937,785	3,354,082
Non-Operating Grants,			
Subsidies and Contributions	1,826,047	8,979,138	2,427,892
Fees and Charges	1,865,776	2,710,880	2,166,936
Service Charges	0	0	0
Interest Earnings	47,126	59,000	61,238
Profit on Asset Disposals	57,579	57,092	5,378
Proceeds on Disposal of Assets	301,091	275,549	237,743
Realisation on Disposal of Assets	(301,091)	(275,549)	(237,743)
Other Revenue	620,430	5,881,312	656,073
TOTAL OPERATING REVENUE	10,909,834	24,327,335	13,184,424
OPERATING EXPENSES			
Employee Costs	(3,586,535)	(4,657,494)	(4,439,449)
Materials and Contracts	(2,311,333)	(9,079,213)	(3,127,308)
Utility Charges	(180,485)	(241,187)	(250,566)
Depreciation on Non-Current Assets	(3,549,041)	(5,004,073)	(4,712,546)
Interest Expenses	(56,153)	(80,660)	(84,601)
Insurance Expenses	(342,455)	(236,818)	(322,740)
Loss on Asset Disposals	(2,192)	(26,543)	(66,112)
FV Adjustment of Non-Current assets	0	0	0
Other Expenditure	(227,159)	(336,703)	(360,358)
TOTAL OPERATING EXPENSE	(10,255,353)	(19,662,691)	(13,363,680)
CHANGE IN NET ASSETS			
RESULTING FROM OPERATIONS	654,481	4,664,644	(179,256)
		-,007,077	(173,230)

## NOTES TO AND FORMING PART OF THE STATEMENT OF FINANCIAL ACTIVITY

# FOR THE PERIOD ENDED 31 MARCH 2022

## 9. STATEMENT OF FINANCIAL POSITION

	MARCH 2022 Actual \$	2020/21 Actual \$
CURRENT ASSETS		
Cash and Cash Equivalents	5,262,385	5,774,669
Trade and Other Receivables	873,307	1,548,910
Inventories	57,226	25,554
TOTAL CURRENT ASSETS	6,192,918	7,349,133
NON-CURRENT ASSETS		
Other Receivables	11,317	11,317
Inventories	0	0
Property, Plant and Equipment	35,575,919	33,764,032
Infrastructure	120,315,514	121,920,291
TOTAL NON-CURRENT ASSETS	155,902,750	155,695,640
TOTAL ASSETS	162,095,668	163,044,773
CURRENT LIABILITIES		
Trade and Other Payables	526,779	1,702,225
Right of Use Asset	124,397	124,397
Long Term Borrowings	0	426,653
Provisions	520,534	520,534
TOTAL CURRENT LIABILITIES	1,171,710	2,773,809
NON-CURRENT LIABILITIES	0	0
Trade and Other Payables	0	0
Long Term Borrowings	839,634	839,634
Right of Use Assets	701,095	701,095
Provisions	70,781	70,781
TOTAL NON-CURRENT LIABILITIES	1,611,510	1,611,510
TOTAL LIABILITIES	2,783,220	4,385,319
NET ASSETS	159,312,448	158,659,454
Retained Surplus	37,382,697	36,630,609
Reserves - Cash Backed	4,022,626	4,014,299
Revaluation Surplus	117,908,609	117,908,609
TOTAL EQUITY	159,313,933	158,553,517
		100,000,011

#### NOTES TO AND FORMING PART OF THE STATEMENT OF FINANCIAL ACTIVITY

#### FOR THE PERIOD ENDED 31 MARCH 2022

#### **10. FINANCIAL RATIOS**

	2021 YTD	2020	2019	2018
Current Ratio	3.33	1.48	3.01	1.64
Operating Surplus Ratio	(0.17)	(0.37)	3.29	(0.24)

The above ratios are calculated as follows:

Current Ratio

Current assets minus restricted current assets Current liabilities minus liabilities associated with restricted assets

**Operating Surplus Ratio** 

operating revenue minus operating expense own source operating revenue

# **NHNEZ**

# Attachment A

2021/2	2022
--------	------

Month	Cheques	EFT Pymts	Direct Debits	Credit Card	Trust	Total Creditors	Payroll
Jul	9,263	891,041	66,300	17,747	0	984,351	334,350
Aug	10,872	1,244,379	154,795	9,740	0	1,419,785	311,991
Sep	5,146	384,151	86,718	10,136	0	486,151	316,212
Oct	8,906	1,293,209	54,405	6,769	0	1,363,289	324,782
Nov	4,730	1,107,352	62,925	9,057	0	1,184,065	318,387
Dec	8,620	951,403	47,297	7,579	0	1,014,899	432,093
Jan	4,727	637,419	49,806	7,628	0	699,579	296,694
Feb	8,794	678,595	343,599	7,340	0	1,038,327	327,345
Mar	6,661	1,180,524	148,074	7,283	0	1,342,542	319,160
Apr							
May							
Jun							
Total	67,718	8,368,072	1,013,920	83,279	0	9,532,989	2,981,015
20/21	219,357	8,442,181	965,406	135,103	0	9,762,047	3,790,863
19/20	197,977	8,450,678	997,212	102,791	6,319	9,754,977	3,174,082
18/19	147,967	21,298,438	1,329,904	70,241	13,590	22,860,140	2,219,053
17/18	327,905	18,507,404	209,587	65,010	317,445	19,427,351	2,601,283

**Payroll** = payroll + payroll deductions + super

**Direct Debits** = dd's + bank fees (exclude credit card)

# Attachment B

#### 02 February 2022 - 01 March 2022

#### **Business Credit Card - Gary Clark**

Date	Payment to	Description	Amount		GST
31/01/2022	QUEST INALOO	Staff Accomodation - DoT Training	\$	963.11	\$ 87.56
3/02/2022	WAVECREST BAR & BISTRO	Consultant Refreshements	\$	25.50	\$ 2.32
15/02/2022	RAVENSTHORPE HOTEL	Refreshements - Council	\$	11.50	\$ 1.05
15/02/2022	RAVENSTHORPE HOTEL	Refreshements - Council	\$	14.80	\$ 1.35
15/02/2022	RAVENSTHORPE HOTEL	Refreshements - Council	\$	6.00	\$ 0.55
		Total Purchases for G. Clark	\$	1,020.91	\$ 92.81

#### **Business Credit Card - Leslie Mainwaring**

Date	Payment to	Description	Amount		0	GST
8/02/2022	DEVANTI	Office Water Dispenser	\$	225.99	\$	-
14/02/2022	GO NUTS	20 Meals & Refreshsments - Hopetoun Volunteer Fire Fighters	\$	295.00	\$	26.82
15/02/2022	GADGET CITY	Two Way Radios for CFCO	\$	609.76	\$	55.43
15/02/2022	BLU POD COFFEE	Coffee Pods - Both offices	\$	683.00	\$	-
15/02/2022	RAVENSTHORPE HOTEL	Councellor Meals & Refreshement	\$	257.00	\$	23.36
15/02/2022	RAVENSTHORPE HOTEL	Councellor Meals & Refreshement	\$	6.10	\$	0.55

GST F\*

GST F\*

		_	
Total Purchases for L. Mainwaring	\$ 2,076.85	\$	106.17

Business Credit Card - Graham Steel									
Date	Payment to	Description	ł	Amount		GST			
2/02/2022	RAVENSTHORPE BUILDING SUPPLIES	Master Lock	\$	23.80	\$	2.16			
4/02/2022	ALL TECH MECHANICAL	40,000km Service - DTS Vehicle	\$	547.65	\$	49.79			
9/02/2022	RAVENSTHORPE BUILDING SUPPLIES	Kettle -	\$	39.00	\$	3.55			
10/02/2022	RAVENSTHORPE BUILDING SUPPLIES	Rapid Set Cement	\$	81.00	\$	7.36			
13/02/2022	LUSH GARDEN GALLERY	Various Plants - Hopetoun Cemetry	\$	320.00	\$	29.09			

Total Purchases for G. Steel	\$ 1	1,011.45	\$ 91.95

#### Business Credit Card - Evelyn Houghton

Date	Date Payment to Description		Amount		GST	
1/02/2022	MAGNOLIA CORPORATION	Staff Departure Meal	c .	\$ 98.00	\$	8.91
3/02/2022	F E DAW & SONS PTY LTD	Disposable Gloves	<u> </u>	\$ 30.70	\$	2.79
4/02/2022	FRUUGO	4 x Portable Baby Chair Seat Belts	<u> </u>	\$ 94.29	\$	8.57
4/02/2022	EDU 21 PTY LTD	Baby Change Bench Unit	5	\$ 669.79	\$	60.89
7/02/2022	EDU 21 PTY LTD	Additional Freight for Baby Change Bench Unit	<u> </u>	\$ 92.40	\$	8.40
8/02/2022	INK STATION	5 Pack Brother Compatable Toner	9	\$ 208.35	\$	18.94
11/02/2022	FRUUGO	REFUND - 4 x Portable Baby Chair Seat Belts	-5	\$ 94.29	-\$	8.57
21/02/2022	INK STATION	10 Pack Brother Compatable Ink	9	\$ 103.99	\$	9.45
21/02/2022	CHILD AUSTRALIA	Staff Training	5	\$ 20.00	\$	1.82
22/02/2022	HOPETOUN IGA	Various Kindy Program Consumables		\$ 41.89	\$	0.43
23/02/2022	FARRAN STREET EDUCATION	Staff Training	9	\$ 383.90	\$	34.90

Total Purchases for E. Houghton	\$	1,649.02	\$	146.53
---------------------------------	----	----------	----	--------

#### Business Credit Card - Edward Kilbey

Date	Payment to	Description	Amount		(	GST
1/02/2022	FARMERS CENTRE	Tractor Part	\$	7.23	\$	0.66
3/02/2022	FE DAW & SONS PTY LTD	Milk	\$	7.17	\$	-
3/02/2022	RAVENSTHORPE BUILDING SUPPLIES	Hardwood Stakes	\$	49.90	\$	4.54
10/02/2022	FE DAW & SONS PTY LTD	Milk & Coffee	\$	36.44	\$	-
10/02/2022	RAVENSTHORPE BUILDING SUPPLIES	Drill Bit & Selleys Expanding Foam	\$	78.40	\$	7.13
14/02/2022	RAVENSTHOPRE AGENCIES	Hose Coupler, Clamp and Adapter	\$1	04.06	\$	9.46
15/02/2022	HOPETOUN IGA	Depot Tool Box Meeting Catering	\$	55.83	\$	-
16/02/2022	FE DAW & SONS PTY LTD	Milk & Sugar	\$	13.21	\$	0.61
17/02/2022	RAVENSTHORPE AGENCIES	Hose Coupler, Clamp and Adapter	\$	29.04	\$	2.64
21/02/2022	RAVENSTHORPE AGENCIES	Truck Wash	\$	79.75	\$	7.25
23/02/2022	RAVENSTHORPE BUILDING SUPPLIES	Gloves & Earplugs	\$	84.50	\$	7.68

	Total Purchases for E.Kilbey	\$	545.53 \$	\$ 39.96
--	------------------------------	----	-----------	----------

GST F\* GST F\*

GST F\*

#### **Business Credit Card - Russell Palmer**

Date Payment to	Description	 Amount	GST
12/02/2022 HOPETOUN IGA	Volunteer Lunches - Hopetoun Fire	\$ 60.94	\$ 3.52
12/02/2022 SHIPWRECKED GOURMET BAKERY	Volunteer Lunches - Hopetoun Fire	\$ 132.00	\$ 12.00
12/02/2022 SHIPWRECKED GOURMET BAKERY	Volunteer Lunches - Hopetoun Fire	\$ 109.60	\$ 9.05
14/02/2022 OZRUSS TRADING CO	CESM Lunch - Travel Bremer Fire	\$ 11.50	\$ -
17/02/2022 WAVECREST BAR & BISTRO	Volunteer Debrief - Hopetoun Fire	\$ 357.10	\$ 32.46
18/02/2022 RAVENSTHORPE BUILDING SUPPLIES	Sunscreen, Ear Plugs, High Vis and Gloves	\$ 155.48	\$ 8.32
18/02/2022 RAVENSTHORPE BUILDING SUPPLIES	Aquasafe 5L	\$ 105.00	\$ 9.55
18/02/2022 JERRAMUNGUP SUPERMARKET	CESM Lunch - Travel Dillon Bay Fire	\$ 16.97	\$ 1.54
20/02/2022 JM & JL IFFLA	CESM Breakfast - Travel Dillon Bay Fire	\$ 27.50	\$ 2.50

Total Purchases for R. Palmer\$ 976.09\$ 78.94

#### **Business Credit Card - Miscellanous Fees and Charges Bankwest**

Payment to	Description	Amount		G	GST
BANKWEST	Foreign Transaction Fee	\$	2.78		
	Total fees and charges	\$	2.78	\$	-
	Total Bankwest Corporate Mastercard Statement	\$	7,282.63	\$	556.37
	BANKWEST		BANKWEST     Foreign Transaction Fee     \$       Total fees and charges     \$	BANKWEST       Foreign Transaction Fee       \$ 2.78         Total fees and charges       \$ 2.78	BANKWEST       Foreign Transaction Fee       \$ 2.78         Total fees and charges       \$ 2.78

#### **Business Debit Card - Les Mainwaring**

Date	Payment to	Description	Amount	Amount

Closing Balance for Debit Card - Les Mainwaring	\$	· -	
---	----	-----	--

Date: 07/04/2022 Time: 1:16:31PM

#### Shire of Ravensthorpe Creditos List Of Accounts Paid March 2022

Attachment C

USER: Mackenzie Edwards PAGE: 1

Cheque /EFT No	Г Date	Name	Invoice Description	Bank Code	INV Amount	Amount
496	10/03/2022	Horizon Power	125308 - 46 ALAN ROSE DRIVE HOPETOUN WA 21/12/2021 - 18/02/2022	1		2,279.61
INV 210117	78321/12/2021	Horizon Power	125308 46 ALAN ROSE DRIVE HOPETOUN WA 21/10/2021 - 20/12/2021		-118.86	
INV 210124	43725/02/2022	Horizon Power	125308 - 46 ALAN ROSE DRIVE HOPETOUN WA 21/12/2021 - 18/02/2022		2,398.47	
497	17/03/2022	Horizon Power	136499 - HOPETOUN LAMPS - 01/02/2022 - 28/02/2022	1		4,049.25
INV 210124	46001/03/2022	Horizon Power	136499 - HOPETOUN LAMPS - 01/02/2022 - 28/02/2022		4,049.25	
498	25/03/2022	Horizon Power	142028 - 2 TUBADA STREET MUNGLINUP WA - 11/01/2022 - 08/03/2022	1		195.42
INV 210125	52009/03/2022	Horizon Power	142028 - 2 TUBADA STREET MUNGLINUP WA - 11/01/2022 - 08/03/2022		195.42	
500	31/03/2022	Commissioner of Police	CORPORATE FIREARM LICENSE NO: 09990873	1		137.00
INV 099908	87317/03/2022	Commissioner of Police	CORPORATE FIREARM LICENSE NO: 09990873		137.00	
1057	01/03/2022	1 - BANK FEES	OBB RECORD FEE	1		17.15
1057	01/03/2022	1 - BANK FEES	MAINTENANCE FEE	1		20.00
1057	01/03/2022	1 - BANK FEES	BPAY FEES	1		280.45
1057	03/03/2022	1 - BANK FEES	MERCHANT FEES	1		382.68
1057	03/03/2022	1 - BANK FEES	INWARD PAYMENT FEE	1		10.00
1057	31/03/2022	1 - BANK FEES	LINE OF CREDIT FEE	1		1,500.00
EFT14600	03/03/2022	4 Rivers Plumbing Gas & Civil Contracting WA	PUMP OUT TOILET AT MASONS BAY & DISPOSAL OF WASTE IN RAVENSTHORPE	1		1,309.00
INV 000009	99921/02/2022	4 Rivers Plumbing Gas & Civil Contracting WA	PUMP OUT TOILET AT MASONS BAY & DISPOSAL OF WASTE IN RAVENSTHORPE		1,309.00	
EFT14601	03/03/2022	Aerodrome Management Services Pty Ltd	AERODROME MANAGEMENT FEE - FEBRUARY 2022	1		2,772.00

Cheque /EFT No	Date	Name	Invoice Description	Bank Code	INV Amount	Amount
INV AMSIN	V20/02/2022	Aerodrome Management Services Pty Ltd	AERODROME MANAGEMENT FEE - FEBRUARY 2022		2,772.00	
EFT14602	03/03/2022	Andrew Gardner	REFUND GYM	1		30.00
INV T2017	23/02/2022	Andrew Gardner	REFUND GYM	1	30.00	
EFT14603	03/03/2022	Australian Government Child Support Agency	Payroll deductions	1		77.23
INV DEDUC	2721/02/2022	Australian Government Child Support Agency	Payroll deductions		77.23	
EFT14604	03/03/2022	BE Stearne & Co Pty Ltd	2 X KELCO F25-R FLOW SWITCH	1		743.90
INV 100831	17/02/2022	BE Stearne & Co Pty Ltd	2 X KELCO F25-R FLOW SWITCH		743.90	
EFT14605	03/03/2022	BP Australia Pty Ltd	BP FUEL CARD - JANUARY 2022	1		3,310.75
INV 1192837	7231/01/2022	BP Australia Pty Ltd	BP FUEL CARD - JANUARY 2022		3,310.75	
EFT14606	03/03/2022	Best Office Systems	PRINTER READINGS 20/01/2022 - 20/02/2022 -	1		839.42
INV 598839	22/02/2022	Best Office Systems	RAVENSTHORPE OFFICE PRINTER READINGS 20/01/2022 - 20/02/2022 - RAVENSTHORPE OFFICE		839.42	
EFT14607	03/03/2022	Bob Waddell	IT SUPPORT - DEBTORS CREDIT NOTE TEMPLATE	1		123.75
INV 2673	21/02/2022	Bob Waddell	UPDATE OF BANKING DETAILS IT SUPPORT - DEBTORS CREDIT NOTE TEMPLATE UPDATE OF BANKING DETAILS		123.75	
EFT14608	03/03/2022	Bunnings	820 X 2040 35MM EXTERIOR SOLID CORE READY COAT	1		117.95
INV 39412	17/02/2022	Bunnings	DOOR 820 X 2040 35MM EXTERIOR SOLID CORE READY COAT DOOR		117.95	
EFT14609	03/03/2022	City of Albany	1 X CERTIFICATE OF DESIGN COMPLIANCE	1		748.00
INV 95851	21/02/2022	City of Albany	1 X CERTIFICATE OF DESIGN COMPLIANCE		374.00	
INV 95856	21/02/2022	City of Albany	1 X CERTIFICATE OF DESIGN COMPLIANCE		187.00	
INV 95875	22/02/2022	City of Albany	1 X CERTIFICATE OF BUILDING COMPLIANCE		187.00	

Cheque /EFT No	Date	Name	Invoice Description	Bank Code	INV Amount	Amount
EFT14610 INV REIMBI	03/03/2022 Ul02/03/2022	Cleaner	REIMBURSEMENT - VARIOUS SMALL ITEMS FOR STAFF MEETING AND BUILDING MAINTENANCE REIMBURSEMENT - VARIOUS SMALL ITEMS FOR STAFF	1	83.60	83.60
			MEETING AND BUILDING MAINTENANCE			
EFT14611	03/03/2022	Department of Fire and Emergency Services (Previously FESA)	2021/2022 ESL - QUARTER 3	1		45,577.28
INV 153526	21/02/2022	Department of Fire and Emergency Services (Previously FESA)	2021/2022 ESL - QUARTER 3		45,577.28	
EFT14612	03/03/2022	Esperance Trim and Canvas	2 X 22.WM BIRD SHOT, 2 X CCI MAXI-MAG .22WMR HP 40	1		235.80
INV 5438	23/02/2022	Esperance Trim and Canvas	GRAIN 50 ROUND AND 1 X .223 SAKO 2 X 22.WM BIRD SHOT, 2 X CCI MAXI-MAG .22WMR HP 40 GRAIN 50 ROUND AND 1 X .223 SAKO		235.80	
EFT14613	03/03/2022	Freight Lines Group	FREIGHT SIGMA CHEMICALS & PERRAV CTNGEN	1		429.81
INV 0012175	5018/02/2022	Freight Lines Group	FREIGHT SIGMA CHEMICALS & PERRAV CTNGEN		429.81	
EFT14614	03/03/2022	Gail Zanik	REFUND GYM MEMBERSHIP FEES	1		71.07
INV REFUN	D24/02/2022	Gail Zanik	REFUND GYM MEMBERSHIP FEES		41.07	
INV T2013	24/02/2022	Gail Zanik	REFUND GYM	1	30.00	
EFT14615	03/03/2022	Hopetoun Painting Service	INTERIOR PAINTING 79 ESPLANADE HOPETOUN	1		9,196.00
INV INV-126	5621/02/2022	Hopetoun Painting Service	INTERIOR PAINTING 79 ESPLANADE HOPETOUN		9,196.00	
EFT14616	03/03/2022	Indiji Flora	MAF WORKS - TREATMENT #8260	1		10,703.00
INV INV-037	7220/02/2022	Indiji Flora	MAF WORKS - TREATMENT #8252		352.00	
INV INV-037	7320/02/2022	Indiji Flora	MAF WORKS - TREATMENT #8253		187.00	
INV INV-037	7420/02/2022	Indiji Flora	MAF WORKS - TREATMENT #8256		33.00	
INV INV-037	7520/02/2022	Indiji Flora	MAF WORKS - TREATMENT #8257		264.00	
INV INV-037	7620/02/2022	Indiji Flora	MAF WORKS - TREATMENT #8258		1,331.00	
INV INV-037	7720/02/2022	Indiji Flora	MAF WORKS - TREATMENT #8260		3,564.00	
INV INV-037	7820/02/2022	Indiji Flora	MAF WORKS - TREATMENT #8284		1,430.00	

Cheque /EFT No	Г Date	Name	Invoice Description	Bank Code	INV Amount	Amount
INV INV-03	37920/02/2022	Indiji Flora	MAF WORKS - TREATMENT #8450		1,980.00	
INV INV-03	38020/02/2022	Indiji Flora	MAF WORKS - TREATMENT #8452		143.00	
INV INV-03	38120/02/2022	Indiji Flora	MAF WORKS - TREATMENT #8454		330.00	
INV INV-03	38220/02/2022	Indiji Flora	MAF WORKS - TREATMENT #8456		440.00	
INV INV-03	38320/02/2022	Indiji Flora	MAF WORKS - TREATMENT #8458		198.00	
INV INV-03	38420/02/2022	Indiji Flora	MAF WORKS - TREATMENT #8460		176.00	
INV INV-03	38520/02/2022	Indiji Flora	MAF WORKS - TREATMENT #8484		275.00	
EFT14617	03/03/2022	It Vision Australia Pty Ltd	Correct Payroll Superannuation Error	1		550.00
INV 36525	14/02/2022	It Vision Australia Pty Ltd	Correct Payroll Superannuation Error		550.00	
EFT14618	03/03/2022	Josh Palmer	REFUND POOL KEY	1		20.00
INV T667	02/03/2022	Josh Palmer	REFUND POOL KEY	1	20.00	
EFT14619	03/03/2022	Kim Ngaheu	REFUND OF DAYCARE FEES	1		495.87
INV REFUN	ND01/03/2022	Kim Ngaheu	REFUND OF DAYCARE FEES		495.87	
EFT14620	03/03/2022	Lo-Go Appointments	ADMINISTRATION SERVICES - ANNE ALLISON - PROJECT	1		2,766.84
INV 004253	36715/02/2022	Lo-Go Appointments	ADMINISTRATION OFFICER W/E 12 FEBRUARY 2022 ADMINISTRATION SERVICES - ANNE ALLISON - PROJECT ADMINISTRATION OFFICER W/E 12 FEBRUARY 2022		1,383.42	
INV 004254	40422/02/2022	Lo-Go Appointments	ADMINISTRATION SERVICES - ANNE ALLISON - PROJECT ADMINISTRATION OFFICER		1,383.42	
EFT14621	03/03/2022	Bushfire Risk Mitigation Coordinator	REIMBURSMENT - MEALS AND TYRE REPAIR HOPETOUN	1		148.50
INV REIME	BU113/02/2022	Bushfire Risk Mitigation Coordinator	FIRE REIMBURSMENT - MEALS AND TYRE REPAIR HOPETOUN FIRE		148.50	
EFT14622	03/03/2022	Perfect Computer Solutions Pty Ltd	IT SUPPORT COSTS FOR THE ADMIN OFFICES FOR	1		595.00
INV 27067	17/02/2022	Perfect Computer Solutions Pty Ltd	09/02/2022 - 15/02/2022 IT SUPPORT COSTS FOR THE ADMIN OFFICES FOR 09/02/2022 - 15/02/2022		297.50	

Cheque /EFT No	Date	Name	Invoice Description	Bank Code	INV Amount	Amount
INV 27077	23/02/2022	Perfect Computer Solutions Pty Ltd	IT SUPPORT COSTS FOR THE ADMIN OFFICES - 18/02/2022 - 22/02/2022		297.50	
EFT14623	03/03/2022	Premium Publishers	FITZGERALD BIOSPHERE COAST EDITORIAL IN THE 2022 AGO ROAD TRIP HOLIDAY PLANNER	1		1,675.00
INV 0000359	0417/02/2022	Premium Publishers	FITZGERALD BIOSPHERE COAST EDITORIAL IN THE 2022 AGO ROAD TRIP HOLIDAY PLANNER		1,675.00	
EFT14624	03/03/2022	Prime Television (Southern) P / L	FITZGERALD BIOSPHERE COAST TVC TOURISM PROMOTION OCTOBER - JANUARY 2022	1		435.60
INV 415032	31/01/2022	Prime Television ( Southern) P / L	FITZGERALD BIOSPHERE COAST TVC TOURISM PROMOTION OCTOBER - JANUARY 2022		435.60	
EFT14625	03/03/2022	R And R Heavy Diesel Services	REPAIR BLADE LIFT ARM SUPPLY BLADE HARDARE - CATERPILLAR D6	1		14,918.93
INV 5477	21/02/2022	R And R Heavy Diesel Services	FIT COUPLING TO DAVEY PUMP WATER CART - 1TQB-368		653.55	
INV 5476	21/02/2022	R And R Heavy Diesel Services	CARRY OUT 68,628KM SERVICE AND INSPECTION - RA3871		1,972.23	
INV 5478	21/02/2022	R And R Heavy Diesel Services	CARRY OUT BRAKE INSPECTION AND ADJUSTMENT - 1TQX844		184.14	
INV 5479	21/02/2022	R And R Heavy Diesel Services	10,000KM LOGBOOK SERVICE AND INSPECTION - IHJK181		322.20	
INV 5484	23/02/2022	R And R Heavy Diesel Services	500HR SERVICE AND INSPECTION FOR RA-3930 JOHN DEERE 620GP		2,472.49	
INV 5485	23/02/2022	R And R Heavy Diesel Services	CARRY OUT FULL GREASE, INSPECTION AND BRAKE ADJUSTMENT - 1TJX-049 SIDE TIPPER		137.02	
INV 5486	23/02/2022	R And R Heavy Diesel Services	REPAIR BLADE LIFT ARM SUPPLY BLADE HARDARE - CATERPILLAR D6		9,177.30	
EFT14626	03/03/2022	Ravensthorpe Agencies	1000L AD BLUE SHUTTLE	1		2,349.90
INV 08346	03/02/2022	Ravensthorpe Agencies	VARIOUS CONSUMABLES FOR MAINTENANCE - DEPOT		442.90	
INV 08357	04/02/2022	Ravensthorpe Agencies	2 X GAS BOTTLES		312.00	
INV 08358	04/02/2022	Ravensthorpe Agencies	1000L AD BLUE SHUTTLE		1,595.00	
EFT14627	03/03/2022	Seek Limited	SEEK ADVERTISEMENT - DIRECTOR TECHNICAL SERVICES	1		654.50

Cheque /EFT No	Date	Name	Invoice Description	Bank Code	INV Amount	Amount
INV 9827993	023/02/2022	Seek Limited	SEEK ADVERTISEMENT - DIRECTOR TECHNICAL SERVICES		654.50	
EFT14628	03/03/2022	Selina Melhurst	REFUND GYM	1		30.00
INV T1898	22/02/2022	Selina Melhurst	REFUND GYM	1	30.00	
EFT14629	03/03/2022	Shire of Ravensthorpe Social Club	Payroll deductions	1		110.00
INV DEDUC	T21/02/2022	Shire of Ravensthorpe Social Club	Payroll deductions		110.00	
EFT14630	03/03/2022	Sigma Chemicals	4 X LIQUID CHLORINE 200LT 8 X HYRDROCHLORIC ACID	1		880.22
INV 156066/0	0122/02/2022	Sigma Chemicals	20LT & 4 X SODIUM BICARBONATE 25KG 4 X LIQUID CHLORINE 200LT 8 X HYRDROCHLORIC ACID 20LT & 4 X SODIUM BICARBONATE 25KG		1,143.12	
INV CN5285	3-28/02/2022	Sigma Chemicals	1 X PALLET & 16 20LT DRUM POLY		-262.90	
EFT14631	03/03/2022	Stantec Australia Pty Ltd	RAVENSTHORPE COUNCIL AND COMMUNTIY CENTRE	1		1,441.00
INV 1879681	17/02/2022	Stantec Australia Pty Ltd	RAVENSTHORPE COUNCIL AND COMMUNTIY CENTRE		1,441.00	
EFT14632	03/03/2022	T-Quip	TORO MOWER SS4225 22.5HP TORO TWIN 42" DECK	1		7,018.00
INV 107863	09/02/2022	T-Quip	TORO MOWER SS4225 22.5HP TORO TWIN 42" DECK		7,018.00	
EFT14633	03/03/2022	Telstra	TELSTRA CHARGES UP TO 10 FEBRUARY 2022	1		7,076.98
INV K795177	7610/01/2022	Telstra	TELSTRA BILL TO 10 JANUARY 2022		-1,080.82	
INV K957721	1318/02/2022	Telstra	TELSTRA CHARGES UP TO 10 FEBRUARY 2022		8,157.80	
EFT14634	03/03/2022	Toll IPEC Ipec Pty Ltd	FREIGHT - QUALITY PRESS	1		19.04
INV 0515-83	8020/02/2022	Toll IPEC Ipec Pty Ltd	FREIGHT - QUALITY PRESS		19.04	
EFT14635	03/03/2022	Traffic Force	TRAFFIC MANAGEMENT PLAN SHIRE OF	1		189.20
INV 0002810	331/01/2022	Traffic Force	RAVENSTHORPE - PRESCRIBED BURNS AND WILDFIRE TRAFFIC MANAGEMENT PLAN SHIRE OF RAVENSTHORPE - PRESCRIBED BURNS AND WILDFIRE		189.20	
EFT14636	03/03/2022	WA Fuel Supply PTY LTD	17,991L DIESEL FUEL FEBRUARY 2022	1		33,993.45

Cheque /EFT No	Date	Name	Invoice Description	Bank Code	INV Amount	Amount
INV 000711	1515/02/2022	WA Fuel Supply PTY LTD	17,991L DIESEL FUEL FEBRUARY 2022		33,993.45	
EFT14637	10/03/2022	4 Rivers Plumbing Gas & Civil Contracting WA	STARVATION BAY - SUPPPLY AND INSTALL PLUMBING TO ABULTION BLOCK	1		15,756.35
INV 000010	3101/03/2022	4 Rivers Plumbing Gas & Civil Contracting WA	STARVATION BAY DUMP POINT PUMP OUT & WASTE DISPOSAL		1,375.00	
INV 0000104	4202/03/2022	4 Rivers Plumbing Gas & Civil Contracting WA	DCP GRANT - STARVATION BAY - SUPPLY & INSTALL PLUMBING TO ABLUTION BLOCK		4,563.85	
INV 0000104	4302/03/2022	4 Rivers Plumbing Gas & Civil Contracting WA	STARVATION BAY - SUPPPLY AND INSTALL PLUMBING TO ABULTION BLOCK		9,817.50	
EFT14638	10/03/2022	ABCO Products PTY LTD	15 X 2.5KG E-ZYME CRYSTALS AND FREIGHT	1		1,419.16
INV INV778	88821/02/2022	ABCO Products PTY LTD	15 X 2.5KG E-ZYME CRYSTALS AND FREIGHT		1,419.16	
EFT14639	10/03/2022	AMPAC Debt Recovery (WA) Pty Ltd	LEGAL CHARGES FOR DEBT RECOVERY TO 18 FEBRUARY	1		306.69
INV 82314	24/02/2022	AMPAC Debt Recovery (WA) Pty Ltd	LEGAL CHARGES FOR DEBT RECOVERY TO 18 FEBRUARY		306.69	
EFT14640	10/03/2022	Community Spirit Newspaper Inc	CDF ADVERT COMMUNITY SPIRIT 1 X 1/4 PAGE	1		63.00
INV 000247:	5124/02/2022	Community Spirit Newspaper Inc	CDF ADVERT COMMUNITY SPIRIT 1 X 1/4 PAGE		63.00	
EFT14641	10/03/2022	Dynasty Embroidery	UNIFORM ORDER FOR OUTDOOR DEPOT EMPLOYEES	1		4,495.15
INV 000201	6803/12/2021	Dynasty Embroidery	UNIFORM ORDER FOR OUTDOOR DEPOT EMPLOYEES		4,495.15	
EFT14642	10/03/2022	Esperance Appliance Centre (Retravision)	ELECTROLUX 7KG VENTED TUMBLE DRYER - UNIT 3/29 DUNN ST	1		648.00
INV 601176	0403/03/2022	Esperance Appliance Centre (Retravision)	ELECTROLUX 7KG VENTED TUMBLE DRYER - UNIT 3/29 DUNN ST		648.00	
EFT14643	10/03/2022	Franke Services	INSTALLATION OF TOILET - DCP GRANT - STARVATION BAY	1		4,706.90
INV INV-00	06728/02/2022	Franke Services	INSTALLATION OF GALAXY PLAQUE AT MCCULLOCH PARK		515.90	
INV INV-00	06902/03/2022	Franke Services	INSTALLATION OF TOILET - DCP GRANT - STARVATION BAY		4,015.00	
INV INV-00	07102/03/2022	Franke Services	REPAIR OF JUBILEE PARK TOILET DOOR		176.00	

Cheque /EFT No	Date	Name	Invoice Description	Bank Code	INV Amount	Amount
EFT14644	10/03/2022	GSR Electrical Services	RAVENSTHORPE DEPOT REFURBISHMENT - SUPPLY & INSTALL LIGHTING, CEILING FANS, NEW SOCKET OUTLETS, SMOKE ALARMS & SWITCHES	1		10,946.32
INV INV-009	9325/02/2022	GSR Electrical Services	INSTALL & TEST NEW BEKO WALL OVEN, PLUS TRAVEL & OLD OVEN REMOVAL		1,609.30	
INV INV-009	9225/02/2022	GSR Electrical Services	HOPETOUN TIP GENERATOR FAULT & HOPETOUN PAVILION EXTRACTION FAN		363.00	
INV INV-009	9528/02/2022	GSR Electrical Services	ELECTRICAL SERVICES TO RAVENSTHORPE DEPOT - EXIT LED RUNNING MAN SURFACE MOUNT CEILING FAN TEMPO 1200MM WHITE (REMOTE)		624.47	
INV INV-009	9603/03/2022	GSR Electrical Services	RAVENSTHORPE DEPOT REFURBISHMENT - SUPPLY & INSTALL LIGHTING, CEILING FANS, NEW SOCKET OUTLETS, SMOKE ALARMS & SWITCHES		8,349.55	
EFT14645	10/03/2022	HISCO Pty Ltd	CUSTOMISED S/STEEL SHELF/STAND FOR SERVERY WINDOW - HOPETOUN SPORTS PAVILION KITCHEN	1		632.50
INV 1226857	03/03/2022	HISCO Pty Ltd	CUSTOMISED S/STEEL SHELF/STAND FOR SERVERY WINDOW - HOPETOUN SPORTS PAVILION KITCHEN		632.50	
EFT14646	10/03/2022	Hopetoun Tyres & Batteries	AIRPORT BAGGAGE TYRE AND TUBE REPLACEMENT X 2	1		194.00
INV INV-073	3227/02/2022	Hopetoun Tyres & Batteries	WHEEL BALANCE TOYOTA HILUX - RA3359		44.00	
INV INV-073	3127/02/2022	Hopetoun Tyres & Batteries	AIRPORT BAGGAGE TYRE AND TUBE REPLACEMENT X 2		150.00	
EFT14647	10/03/2022	Indiji Flora	MAF GRANT 2021 - MAF WORKS - TREATMENT#8597	1		6,193.00
INV INV-039	9327/02/2022	Indiji Flora	MAF GRANT 2021 - MAF WORKS - TREATMENT#8592		236.50	
INV INV-039	9427/02/2022	Indiji Flora	MAF GRANT 2021 - MAF WORKS - TREATMENT#8595		825.00	
INV INV-039	9527/02/2022	Indiji Flora	MAF GRANT 2021 - MAF WORKS - TREATMENT#8597		1,320.00	
INV INV-039	9627/02/2022	Indiji Flora	MAF GRANT 2021 - MAF WORKS - TREATMENT#8631		330.00	
INV INV-039	9727/02/2022	Indiji Flora	MAF WORKS - TREATEMENT#8223		704.00	
INV INV-039	9827/02/2022	Indiji Flora	MAF WORKS - TREATEMENT#8224		88.00	
INV INV-039	9927/02/2022	Indiji Flora	MAF WORKS - TREATMENT#8225		319.00	
INV INV-040	0027/02/2022	Indiji Flora	MAF WORKS - TREATMENT#8462		220.00	

Cheque /EFT No	Date	Name	Invoice Description	Bank Code	INV Amount	Amount
INV INV-040	0127/02/2022	Indiji Flora	MAF WORKS - TREATMENT#8486		104.50	
INV INV-038	3927/02/2022	Indiji Flora	MAF GRANT 2021 - MAF WORKS - TREATMENT #8568		462.00	
INV INV-039	0027/02/2022	Indiji Flora	MAF GRANT 2021 - MAF WORKS - TREATMENT#8570		264.00	
INV INV-039	0127/02/2022	Indiji Flora	MAF GRANT 2021 - MAF WORKS - TREATEMENT#8582		770.00	
INV INV-039	0227/02/2022	Indiji Flora	MAF GRANT 2021 - MAF WORKS - TREATEMENT#8591		550.00	
EFT14648	10/03/2022	J&K Hopkins	8 X RAPID TABLE TOP 8 x RAPID METAL FRAME 20 X	1		3,812.00
INV T6345	18/02/2022	J&K Hopkins	ADAM PLASTIC V/CHAIR 8 X RAPID TABLE TOP 8 x RAPID METAL FRAME 20 X ADAM PLASTIC V/CHAIR		3,812.00	
EFT14649	10/03/2022	Kleen West Distributors	JUBILEE PARK ABLUTION & 27C CARLISLE STREET	1		469.87
INV 0006601	723/02/2022	Kleen West Distributors	TOILET ROLLS, TISSUES & CLEANING MATERIALS JUBILEE PARK ABLUTION & 27C CARLISLE STREET TOILET ROLLS, TISSUES & CLEANING MATERIALS		469.87	
EFT14650	10/03/2022	Lloydey's Power Services	OVAL PUMPING STATION FAULT AND REPAIRS	1		330.00
INV INV-087	925/02/2022	Lloydey's Power Services	OVAL PUMPING STATION FAULT AND REPAIRS		330.00	
EFT14651	10/03/2022	Customer Service Officer	REIMBURSMENT FOR VARIOUS FOOD AND CRAFT ITEMS	1		53.85
INV REIMBU	J]15/02/2022	Customer Service Officer	REIMBURSMENT FOR VARIOUS FOOD AND CRAFT ITEMS		53.85	
EFT14652	10/03/2022	Perfect Computer Solutions Pty Ltd	IT SUPPORT COSTS FOR THE ADMIN OFFICE - FEBRUARY	1		85.00
INV 27099	25/02/2022	Perfect Computer Solutions Pty Ltd	MONTHLY FEE IT SUPPORT COSTS FOR THE ADMIN OFFICE - FEBRUARY MONTHLY FEE		85.00	
EFT14653	10/03/2022	R And R Heavy Diesel Services	30,000KM SERVICE AND INSPECTION - RA142 - PRIME	1		1,421.00
INV 5468	15/02/2022	R And R Heavy Diesel Services	MOVER 30,000KM SERVICE AND INSPECTION - RA142 - PRIME MOVER		1,421.00	
EFT14654	10/03/2022	Ravensthorpe Building Supplies	SUPPLY OF VARIOUS ITEMS - RAVENSTHORPE DEPOT	1		2,926.65
INV 17693	17/02/2022	Ravensthorpe Building Supplies	RENOVATION SUPPLY OF VARIOUS ITEMS - RAVENSTHORPE DEPOT RENOVATION		2,926.65	

Cheque /EFT No	Date	Name	Invoice Description	Bank Code	INV Amount	Amount
EFT14655 INV INV-110	10/03/2022 0603/03/2022	Ravensthorpe District High School P&C Ravensthorpe District High School P&C	COMMUNITY DEVELOPMENT FUND - WINTER FORMAL FUNDING COMMUNITY DEVELOPMENT FUND - WINTER FORMAL FUNDING	1	1,300.00	1,300.00
EFT14656 INV 0001040	10/03/2022 1724/02/2022	Repeat Plastics (WA) Repeat Plastics (WA)	GREEN WHEELCHAIR ACCESSIBLE PREMIER SLIMLINE SETTING GREEN WHEELCHAIR ACCESSIBLE PREMIER SLIMLINE SETTING	1	2,791.11	2,791.11
EFT14657	10/03/2022	Roselea Trading	Hopetoun Gym Rent	1		638.45
INV RENT	03/03/2022	Roselea Trading	Hopetoun Gym Rent		488.34	
INV RATES	03/03/2022	Roselea Trading	Hopetoun Gym Rates		150.11	
EFT14658 INV 9828283	10/03/2022 824/02/2022	Seek Limited Seek Limited	JOB ADVERTISEMENT - QUALIFIED EARLY CHILDHOOD EDUCATOR JOB ADVERTISEMENT - QUALIFIED EARLY CHILDHOOD EDUCATOR	1	302.50	302.50
EFT14659 INV 1879903 INV 1880044		Stantec Australia Pty Ltd Stantec Australia Pty Ltd Stantec Australia Pty Ltd	FLOATER ROAD STAGE 2 SPECIFICATION AND DESIGN DRAWINGS AND FINAL DESIGN REPORT DEVELOPMENT OF RAVENSTHORPE BIKE PLAN PROGRESS CLAIM FLOATER ROAD STAGE 2 SPECIFICATION AND DESIGN DRAWINGS AND FINAL DESIGN REPORT	1	1,012.00 1,892.00	2,904.00
EFT14660	10/03/2022	Telstra	SMS / TMS SERVICE 25/02/2022 - 24/03/2022	1		1,389.85
INV T311 - 2	322/02/2022	Telstra	SATELLITE PHONE - 22/02/2022 - 21/03/2022		136.00	
INV T311 - 1	325/02/2022	Telstra	SMS / TMS SERVICE 25/02/2022 - 24/03/2022		1,253.85	
EFT14661 INV INV-025	10/03/2022 5422/02/2022	Wavecrest Bar and Bistro Wavecrest Bar and Bistro	FOOD AND REFRESHEMENTS FOR FIRE CREW - 11 FEBRUARY 2022 FOOD AND REFRESHEMENTS FOR FIRE CREW - 11 FEBRUARY 2022	1	1,372.00	1,372.00
EFT14662	17/03/2022	AMPAC Debt Recovery (WA) Pty Ltd	LEGAL CHARGES FOR DEBT RECOVERY TO 28 FEB 2022	1		1,463.00
INV 82451	28/02/2022	AMPAC Debt Recovery (WA) Pty Ltd	LEGAL CHARGES FOR DEBT RECOVERY TO 28 FEB 2022		1,463.00	

Cheque /EFT No	Date	Name	Invoice Description	Bank Code	INV Amount	Amount
EFT14663	17/03/2022	Alan Keith Palmer	Rates refund for assessment A818 8 DAWN STREET HOPETOUN 6348	1		725.16
INV A818	16/03/2022	Alan Keith Palmer	Rates refund for assessment A818 8 DAWN STREET HOPETOUN 6348		725.16	
EFT14664	17/03/2022	Australian Government Child Support Agency	Payroll deductions	1		77.23
INV DEDUC	2T07/03/2022	Australian Government Child Support Agency	Payroll deductions		77.23	
EFT14665	17/03/2022	Best Office Systems	PRINTER READINGS 20/01/2022 - 20/02/2022 - HOPETOUN OFFICE	1		152.14
INV 599363	28/02/2022	Best Office Systems	PRINTER READINGS 20/01/2022 - 20/02/2022 - HOPETOUN OFFICE		152.14	
EFT14666	17/03/2022	Cleanaway Pty Ltd	RUBBISH COLLECTION FEBRUARY 2022	1		20,688.90
INV 2166806	5928/02/2022	Cleanaway Pty Ltd	MASONS BAY CAMPSITE RUBBISH COLLECTION		216.58	
INV 2166806	5828/02/2022	Cleanaway Pty Ltd	STARVATION BAY CAMPSITE RUBBISH COLLECTION		266.56	
INV 2167029	9228/02/2022	Cleanaway Pty Ltd	RUBBISH COLLECTION FEBRUARY 2022		20,205.76	
EFT14667	17/03/2022	Community Spirit Newspaper Inc	1 X CDF ADVERT COMMUNITY SPIRIT	1		63.00
INV 0002477	7010/03/2022	Community Spirit Newspaper Inc	1 X CDF ADVERT COMMUNITY SPIRIT		63.00	
EFT14668	17/03/2022	Damowest Plastics (AUST) Pty Ltd T/A The Plastic	COVID SCREENS FOR HOPETOUN SHIRE OFFICE	1		825.00
INV 59238	28/02/2022	Display People Damowest Plastics (AUST) Pty Ltd T/A The Plastic Display People	COVID SCREENS FOR HOPETOUN SHIRE OFFICE		825.00	
EFT14669	17/03/2022	Cleaner	REIMBURSMENT - WORKWEAR AND TEA TOWELS	1		167.00
INV REIMB	U]15/03/2022	Cleaner	REIMBURSMENT - WORKWEAR AND TEA TOWELS		167.00	
EFT14670	17/03/2022	Department of Transport (Shire Licensing)	CHANGE OF PLATE - 0RA TO 1HKJ183	1		30.50
INV 1252167	7704/03/2022	Department of Transport (Shire Licensing)	CHANGE OF PLATE - 0RA TO 1HKJ183		30.50	
EFT14671	17/03/2022	Esperance Fire Services	EXTINGUISHER INSPECTION FIVE YEAR SERVICES - AIRPORT TERMINAL BUILDING	1		3,684.10

Cheque /EFT No	Date	Name	Invoice Description	Bank Code	INV Amount	Amount
INV S0466	19/10/2021	Esperance Fire Services	ROUTINE TESTING JACKING PUMP SITE - MORGAN STREET		443.30	
INV S0871	20/01/2022	Esperance Fire Services	FIRE EXTINGUISHER TESTING - RAVENSTHORPE WORKS DEPOT		403.90	
INV S0940	20/01/2022	Esperance Fire Services	EXTINGUISHER INSPECTION FIVE YEAR SERVICES - AIRPORT TERMINAL BUILDING		2,469.50	
INV S0941	20/01/2022	Esperance Fire Services	FIRE EXTINGUISHER TESTING - MUNGLINUP GOLF COURSE		62.70	
INV S0942	20/01/2022	Esperance Fire Services	FIRE EXTINGUISHER TESTING - ENTERTAINMENT COURT RAVENSTHORPE		304.70	
EFT14672	17/03/2022	Esperance Motor Group trading as Esperance Toyota	60,000KM SERVICE AND SENSOR FAULTS - RA222	1		628.66
INV JC14037	7910/03/2022	Esperance Motor Group trading as Esperance Toyota	60,000KM SERVICE AND SENSOR FAULTS - RA222		628.66	
EFT14673	17/03/2022	Ethann Sinclair	REFUND GYM BOND	1		50.00
INV T808	17/03/2022	Ethann Sinclair	REFUND GYM BOND	1	20.00	
INV T1969	17/03/2022	Ethann Sinclair	REFUND GYM BOND	1	30.00	
EFT14674	17/03/2022	Forest Management Australia	REFUND STAND PIPE BOND	1		50.00
INV T1968	17/03/2022	Forest Management Australia	REFUND STAND PIPE BOND	1	50.00	
EFT14675	17/03/2022	Franke Services	RAVENSTHORPE DEPOT - EMERGENCY EXIT DOOR	1		2,176.00
INV INV-007	7208/03/2022	Franke Services	INSTALLATION & CEILING INSTALL RAVENSTHORPE DEPOT - EMERGENCY EXIT DOOR INSTALLATION & CEILING INSTALL		2,176.00	
EFT14676	17/03/2022	Freight Lines Group	FREIGHT - SIGMA CHEMICALS	1		510.95
INV 0012278	8928/02/2022	Freight Lines Group	FREIGHT - SIGMA CHEMICALS		510.95	
EFT14677	17/03/2022	GSR Electrical Services	SUPPLY, FREIGHT & INSTALLATION 320 XL CHROME WATER SYSTEM -HOPETOUN COMMUNITY CENTRE	1		4,906.00
INV INV-009	9810/03/2022	GSR Electrical Services	SUPPLY, FREIGHT & INSTALLATION 320 XL CHROME WATER SYSTEM -HOPETOUN COMMUNITY CENTRE		4,906.00	

Cheque /EFT No	Date	Name	Invoice Description	Bank Code	INV Amount	Amount
EFT14678	17/03/2022	Gail Baker	<b>REFUND - LIFE DOG REGISTRAION DOG NOW</b>	1		75.00
INV REFUN	D10/03/2022	Gail Baker	STERILISED REFUND - LIFE DOG REGISTRAION DOG NOW STERILISED		75.00	
EFT14679	17/03/2022	Hopetoun Community Resource Centre	PROVISION OF LIBRARY SERVICES - Quarter 3 &	1		27,500.00
INV 1257	08/03/2022	Hopetoun Community Resource Centre	QUARTER 4 PROVISION OF LIBRARY SERVICES - Quarter 3 & QUARTER 4		27,500.00	
EFT14680	17/03/2022	Hopetoun Tyres & Batteries	4 X 205R16 SAILUM TERRAMAX AT 110/108Q TYRE - RA22	1		1,595.00
INV INV-073	3027/02/2022	Hopetoun Tyres & Batteries	4 X 205R16 SAILUM TERRAMAX AT 110/108Q TYRE - RA22		880.00	
INV INV-074	4007/03/2022	Hopetoun Tyres & Batteries	BALANCE - RA290 & CAR TYRE - RA3867		715.00	
EFT14681	17/03/2022	Indiji Flora	MAF WORKS - TREATMENT#8417	1		10,186.00
INV INV-412	2 03/03/2022	Indiji Flora	MAF GRANT - MAF WORSK - TREATMENT#8590		935.00	
INV INV-040	0203/03/2022	Indiji Flora	MAF WORKS - TREATMENT#1320		1,320.00	
INV INV-040	0303/03/2022	Indiji Flora	MAF WORKS - TREATMENT#8193		242.00	
INV INV-040	0403/03/2022	Indiji Flora	MAF WORKS - TREATMENT#8213		368.50	
INV INV-040	0503/03/2022	Indiji Flora	MAF WORKS - TREATMENT#8215		27.50	
INV INV-040	0603/03/2022	Indiji Flora	MAF WORKS - TREATMENT#8216		1,694.00	
INV INV-040	0703/03/2022	Indiji Flora	MAF WORKS - TREATMENT#8415		198.00	
INV INV-040	0803/03/2022	Indiji Flora	MAF WORKS - TREATMENT#8422		121.00	
INV INV-041	1003/03/2022	Indiji Flora	MAF WORKS - TREAMTNET#8447		462.00	
INV INV-042	2103/03/2022	Indiji Flora	MAF WORKS - TREATMENT#8449		33.00	
INV INV-041	1404/03/2022	Indiji Flora	MAF WORKS - TREATMENT#8598		550.00	
INV INV-041	1505/03/2022	Indiji Flora	MAF WORKS - TREATMENT#8417		4,235.00	
EFT14682	17/03/2022	Key Pest & Weed Control	ANNUAL PEST INSPECTION AND TREATMENT - 2022	1		19,481.00
INV 3411	19/01/2022	Key Pest & Weed Control	ANNUAL PEST INSPECTION AND TREATMENT - 2022		19,481.00	

Cheque /EFT No	Date	Name	Invoice Description	Bank Code	INV Amount	Amount
EFT14683	17/03/2022	Kleen West Distributors	ULTASLIM AIR WEAVE, TOILET ROLL, ALCA KLEEN AND SPRAY BOTTLE	1		3,061.25
INV 0006442	811/01/2022	Kleen West Distributors	ULTASLIM AIR WEAVE, TOILET ROLL, ALCA KLEEN AND SPRAY BOTTLE		3,061.25	
EFT14684	17/03/2022	Landgate	LAND ENQUIRY SEARCH FEES, INTERIMS, RUV, MINING AND GRV ROLLS	1		68.50
INV 372117	28/01/2022	Landgate	LAND ENQUIRY SEARCH FEES, INTERIMS, RUV, MINING AND GRV ROLLS		41.30	
INV 1168422	01/03/2022	Landgate	CERTIFICATE OF TITLE - 04 FEB 2022		27.20	
EFT14685	17/03/2022	Lo-Go Appointments	ADMINISTRATION SERVICES - ANNE ALLISON - PROJECT ADMINISTRATION OFFICER W/E 26 FEB 2022	1		1,383.42
INV 0042547	815/03/2022	Lo-Go Appointments	ADMINISTRATION SERVICES - ANNE ALLISON - PROJECT ADMINISTRATION OFFICER W/E 26 FEB 2022		1,383.42	
EFT14686	17/03/2022	Madelyn Bond	REFUND GYM BOND	1		30.00
INV T2014	17/03/2022	Madelyn Bond	REFUND GYM BOND	1	30.00	
EFT14687	17/03/2022	Bushfire Risk Mitigation Coordinator	REIMBURSMENT - PROSPECTORS - 3 X STANDARD FLAGGING TAPE	1		91.21
INV REIMBU	J]11/03/2022	Bushfire Risk Mitigation Coordinator	REIMBURSMENT - PROSPECTORS - 3 X STANDARD FLAGGING TAPE		91.21	
EFT14688	17/03/2022	Meridian Agencies (Weistermann Family Trust)	CORRECTION TAPE, BLU TACK, HIGHLIGHTERS, BINDING COVERS AND DISPLAY BOOKS	1		355.66
INV 0000190	101/03/2022	Meridian Agencies (Weistermann Family Trust)	WHITE TAB DIVIDERS 6 TAB		66.00	
INV 0000190	201/03/2022	Meridian Agencies (Weistermann Family Trust)	CORRECTION TAPE, BLU TACK, HIGHLIGHTERS, BINDING COVERS AND DISPLAY BOOKS		289.66	
EFT14689	17/03/2022	Moore Australia (WA) Pty Ltd	2021/22 WA LOCAL GOVERNMENT RATES COMPARISON REPORT	1		440.00
INV 2625	03/03/2022	Moore Australia (WA) Pty Ltd	2021/22 WA LOCAL GOVERNMENT RATES COMPARISON REPORT		440.00	
EFT14690	17/03/2022	Novus Auto Glass- Esperance	CHIP REPAIR WINDSCREEN - RA3280	1		95.00
INV 8159723	10/03/2022	Novus Auto Glass- Esperance	CHIP REPAIR WINDSCREEN - RA3280		95.00	

Cheque /EFT No	Date	Name	Invoice Description	Bank Code	INV Amount	Amount
EFT14691	17/03/2022	Nutrien Ag Solutions Ravensthorpe	CAMP HOST GAS BOTTLE EXCHANGE - MASON AND STARVATION BAY	1		338.80
INV 9063777	7209/02/2022	Nutrien Ag Solutions Ravensthorpe	CAMP HOST GAS BOTTLE EXCHANGE - MASON AND STARVATION BAY		193.60	
INV 9064826	6428/02/2022	Nutrien Ag Solutions Ravensthorpe	CAMP HOST GAS BOTTLE EXCHANGE - STARVATION AND MASON BAY		145.20	
EFT14692	17/03/2022	Pauline Amez-Droz	<b>REFUND - PARTIAL MEMBERSHIP REFUND</b>	1		131.50
INV REFUN	JD14/03/2022	Pauline Amez-Droz	<b>REFUND - PARTIAL MEMBERSHIP REFUND</b>		101.50	
INV T1928	17/03/2022	Pauline Amez-Droz	REFUND GYM BOND	1	30.00	
EFT14693	17/03/2022	Peter Hobbs Architects	SITE VISIT - PETER HOBBS AND PATRICK BEALE - 14/02/2022 - 16/02/2022	1		12,100.00
INV 460	28/02/2022	Peter Hobbs Architects	RAVENSTHORPE CULTURAL SERVICES - CONTRACT ADMINISTRATION - 42% COMPLETE		5,500.00	
INV 461	14/03/2022	Peter Hobbs Architects	SITE VISIT - PETER HOBBS AND PATRICK BEALE - 14/02/2022 - 16/02/2022		6,600.00	
EFT14694	17/03/2022	R And R Heavy Diesel Services	1 X 7" TYPE - X SPORT LIGHTS	1		873.77
INV 5518	03/03/2022	R And R Heavy Diesel Services	1 X 7" TYPE - X SPORT LIGHTS		450.45	
INV 5530	10/03/2022	R And R Heavy Diesel Services	1 X HANGER BRACKET, GREY & 1 X CHASSIS MOUNT BRACKET OFFSET		423.32	
EFT14695	17/03/2022	Raul Sultson	REFUND GYM BOND	1		30.00
INV T1886	17/03/2022	Raul Sultson	REFUND GYM BOND	1	30.00	
EFT14696	17/03/2022	RavMech	1 X NGK STANDARD SPARK PLUG	1		33.40
INV INV-50	00208/03/2022	RavMech	1 X NGK STANDARD SPARK PLUG		33.40	
EFT14697	17/03/2022	Ravensthorpe Building Supplies	FABRICATE MESH CAGE FOR GAS BOTTLES AT HOPETOUN SPORTS PAVILLION	1		1,840.21
INV 18102	03/03/2022	Ravensthorpe Building Supplies	RAVENSTHORPE DEPOT REFURBISHMENT - 3M RONDO CASING BEAD		21.15	
INV 18176	08/03/2022	Ravensthorpe Building Supplies	STEAM IRON DELUX - 27A CARLISLE STREET		49.95	

Cheque /EFT No	Date	Name	Invoice Description	Bank Code	INV Amount	Amount
INV INV-068	8008/03/2022	Ravensthorpe Building Supplies	FABRICATE MESH CAGE FOR GAS BOTTLES AT HOPETOUN SPORTS PAVILLION		1,769.11	
EFT14698	17/03/2022	Ravensthorpe Community Centre	COMMUNITY DEVELOPMENT FUND GRANT 2021/2022	1		4,925.00
INV 0122	01/03/2022	Ravensthorpe Community Centre	COMMUNITY DEVELOPMENT FUND GRANT 2021/2022		4,925.00	
EFT14699	17/03/2022	Ravensthorpe Historical Society	VISITOR CENTRE SUBSIDY - 2022	1		5,000.00
INV SUBSID	DY14/03/2022	Ravensthorpe Historical Society	VISITOR CENTRE SUBSIDY - 2022		5,000.00	
EFT14700	17/03/2022	Rosey Marchese	REFUND GYM BOND	1		30.00
INV T2006	17/03/2022	Rosey Marchese	REFUND GYM BOND	1	30.00	
EFT14701	17/03/2022	Ryan Stellaman	REFUND GYM BOND	1		30.00
INV T1999	17/03/2022	Ryan Stellaman	REFUND GYM BOND	1	30.00	
EFT14702	17/03/2022	Sameer Erande	REFUND - PARTIAL GYM MEMBERSHIP	1		131.50
INV REFUN	D14/03/2022	Sameer Erande	<b>REFUND - PARTIAL GYM MEMBERSHIP</b>		101.50	
INV T1927	17/03/2022	Sameer Erande	REFUND GYM BOND	1	30.00	
EFT14703	17/03/2022	Sarah Palmer	REFUND GYM BOND	1		20.00
INV T1261	17/03/2022	Sarah Palmer	REFUND GYM BOND	1	20.00	
EFT14704	17/03/2022	Scott Smalley Partnership PTY LTD	FRRR GRANT HOPETOUN LED SIGN - HOPETOUN	1		1,122.00
INV 3438	09/03/2022	Scott Smalley Partnership PTY LTD	COMMUNITY CENTRE FRRR GRANT HOPETOUN LED SIGN - HOPETOUN COMMUNITY CENTRE		1,122.00	
EFT14705	17/03/2022	Shire of Ravensthorpe Social Club	Payroll deductions	1		110.00
INV DEDUC	2T07/03/2022	Shire of Ravensthorpe Social Club	Payroll deductions		110.00	
EFT14706	17/03/2022	Signs Plus	DEBTOR STAMP - PREPARED BY, APPROVED BY	1		88.50
INV 0017211	123/02/2022	Signs Plus	DEBTOR STAMP - PREPARED BY, APPROVED BY		88.50	

Cheque /EFT No	Date	Name	Invoice Description	Bank Code	INV Amount	Amount
EFT14707 INV 9485481	17/03/2022 801/03/2022	Tradelink Pty Ltd Tradelink Pty Ltd	HOPETOUN FORESHORE ABLUTION 3 X BASIN WALL 3 X BRACKETS SUIT S/S WALL BASIN HOPETOUN FORESHORE ABLUTION 3 X BASIN WALL 3 X BRACKETS SUIT S/S WALL BASIN	1	550.54	550.54
EFT14708 INV 5267453	17/03/2022 821/02/2022	Trina Renee Henderson Trina Renee Henderson	REIMBURSMENT - PREEMPLOYMENT MEDICAL, DRUG AND ALCOHOL AND AUDIOMETRY - TRINA HENDERSON REIMBURSMENT - PREEMPLOYMENT MEDICAL, DRUG AND ALCOHOL AND AUDIOMETRY - TRINA HENDERSON	1	379.50	379.50
EFT14709 INV 0003256 INV 0003286		Vanguard Distribution Vanguard Distribution Vanguard Distribution	BROCHURE DISTRIBUTION AND HANDLING FEE JANUARY 2022 BROCHURE DISTRIBUTION AND HANDLING FEE JANUARY 2022 BROCHURE DISTRIBUTION AND HANDLING FEE FEBRUARY 2022	1	352.15 112.50	464.65
EFT14710 INV REIMBU	17/03/2022 J]14/03/2022	Asset Technical Officer Asset Technical Officer	REIMBURSEMENT - CLEANING PRODUCTS AND FUEL REIMBURSEMENT - CLEANING PRODUCTS AND FUEL	1	103.19	103.19
EFT14711 INV I3091967	17/03/2022 7 03/03/2022	WALGA WALGA	200 X RAPID ANTIGEN TESTS 200 X RAPID ANTIGEN TESTS	1	1,782.00	1,782.00
EFT14712 INV WT0067	17/03/2022 828/02/2022	Water Technology Pty Ltd Water Technology Pty Ltd	HOPETOUN COASTAL HAZARD RISK MANAGEMENT ADAPTATION PLAN - 01/02/2022 - 28/02/2022 HOPETOUN COASTAL HAZARD RISK MANAGEMENT ADAPTATION PLAN - 01/02/2022 - 28/02/2022	1	12,697.14	12,697.14
EFT14713 INV 9899 INV 9898 INV 9910	17/03/2022 19/02/2022 19/02/2022 22/02/2022	Wavecrest Village Tourist Park Wavecrest Village Tourist Park Wavecrest Village Tourist Park Wavecrest Village Tourist Park	ACCOMMODATION 4 X NIGHTS - KALE BROOKS 02/03/2022 - 06/03/2022 ACCOMMODATION 2 X NIGHTS - JOANNA GARCIA-WEBB 04/03/2022 - 06/03/2022 ACCOMMODATION 4 X NIGHTS - KALE BROOKS 02/03/2022 - 06/03/2022 ACCOMMODATION 1 X NIGHT ADDITIONAL PERSON -	1	340.00 520.00 80.00	940.00
EFT14714	17/03/2022	Woodlands Distributors Pty Ltd	KALE BROOKS BOOKING 04/03/2022 - 05/03/2022 10 X BLACK OXO300 DEGRADABLE DOG WASTE BAGS WITH HANDLES	1		632.50

Cheque /EFT No	Date	Name	Invoice Description	Bank Code	INV Amount	Amount
INV RAV1-0	0109/03/2022	Woodlands Distributors Pty Ltd	10 X BLACK OXO300 DEGRADABLE DOG WASTE BAGS WITH HANDLES		632.50	
EFT14715	25/03/2022	4 Rivers Plumbing Gas & Civil Contracting WA	2 X NEW BASINS, 2 X GARDEN TAPS, 2 X BASIN MIXERS AND RE-SEAT ALL TAPS	1		2,319.90
INV 0000103	8315/03/2022	4 Rivers Plumbing Gas & Civil Contracting WA	INSPECT URINAL NOT FLUSHING & CHANGE INLET VALVE ON FEMALE TOILET		148.50	
INV 0000103	8916/03/2022	4 Rivers Plumbing Gas & Civil Contracting WA	2 X NEW BASINS, 2 X GARDEN TAPS, 2 X BASIN MIXERS AND RE-SEAT ALL TAPS		1,566.40	
INV 0000103	8816/03/2022	4 Rivers Plumbing Gas & Civil Contracting WA	INSTALL 3 X NEW STAINLESS STEEL BASINS AND RE-SEAT 3 X SHOWERS AT THE PUBLIC TOILETS		605.00	
EFT14716	25/03/2022	AMPAC Debt Recovery (WA) Pty Ltd	LEGAL CHARGES FOR DEBT RECOVERY TO 10 MARCH 2022	1		5,370.48
INV 82964	10/03/2022	AMPAC Debt Recovery (WA) Pty Ltd	LEGAL CHARGES FOR DEBT RECOVERY TO 10 MARCH 2022		5,370.48	
EFT14717	25/03/2022	Anne Banks-McAllister Consulting	CONSULTANT FEES - STAFF CULTURE SURVEY PROJECT	1		7,722.00
INV 2022003	3 10/03/2022	Anne Banks-McAllister Consulting	CONSULTANT FEES - STAFF CULTURE SURVEY PROJECT		7,722.00	
EFT14718	25/03/2022	Australia Post	POSTAL CHARGES - FEBRUARY 2022	1		302.09
INV 101133	9103/03/2022	Australia Post	POSTAL CHARGES - FEBRUARY 2022		302.09	
EFT14719	25/03/2022	BP Australia Pty Ltd	BP FUEL CARD - FEBRUARY 2022	1		2,702.05
INV 119688	6328/02/2022	BP Australia Pty Ltd	BP FUEL CARD - FEBRUARY 2022		2,702.05	
EFT14720	25/03/2022	Early Childhood Educator	SALARY SACRAFICE - CAITLIN JANESSE - RENT	1		380.00
INV SAL SA	AC23/03/2022	Early Childhood Educator	SALARY SACRAFICE - CAITLIN JANESSE - RENT		380.00	
EFT14721	25/03/2022	Department of Water and Environment Regulation	ANNUAL RENEWAL FEES FOR RAVENSTHORPE LIMITED EFFLUENT TREATMENT PLANT	1		1,328.76
INV WL807	8/11/03/2022	Department of Water and Environment Regulation	ANNUAL RENEWAL FEES FOR RAVENSTHORPE LIMITED EFFLUENT TREATMENT PLANT		1,328.76	
EFT14722	25/03/2022	Devlyn Construction	RAVENSTHORPE CULTURAL PRECINCT - PROGRESS CLAIM 4 AND RETENTION	1		371,647.28

Cheque /EFT No	Date	Name	Invoice Description	Bank Code	INV Amount	Amount
INV 1836	23/02/2022	Devlyn Construction	RAVENSTHORPE CULTURAL PRECINCT - PROGRESS CLAIM 4 AND RETENTION		371,647.28	
EFT14723	25/03/2022	Dynasty Embroidery	TAPED HI VIS PUFFER JACKET EMB	1		93.50
INV 0002046	5209/03/2022	Dynasty Embroidery	TAPED HI VIS PUFFER JACKET EMB		93.50	
EFT14724	25/03/2022	Esperance Fire Services	ANNUAL SERVICING FIRE EXTINGUISHERS FOR VEHICLES	1		525.89
INV S0872	20/01/2022	Esperance Fire Services	ANNUAL SERVICING FIRE EXTINGUISHERS FOR VEHICLES		525.89	
EFT14725	25/03/2022	Franke Services	SETTING PAD & INSTALLATION - RAVENSTHORPE INFORMATION BAY	1		1,571.00
INV INV-007	7617/03/2022	Franke Services	FIT NEW DOOR HANDLE - HOPETOUN DOCTORS SURGERY		264.00	
INV INV0080	0 21/03/2022	Franke Services	INSTALLATION OF GAS BOTTLE FRAME - HOPETOUN SPORTS PAVILION		200.00	
INV INV-007	7922/03/2022	Franke Services	SETTING PAD & INSTALLATION - RAVENSTHORPE INFORMATION BAY		1,107.00	
EFT14726	25/03/2022	Freight Lines Group	FREIGHT - SIGMA CHEMICALS, FULTON HOGAN AND T-QUIP	1		1,163.04
INV 0012332	2211/03/2022	Freight Lines Group	FREIGHT - SIGMA CHEMICALS, FULTON HOGAN AND T-QUIP		1,163.04	
EFT14727	25/03/2022	Furhrer Chuma	REFUND - LOST GYM BOND	1		30.00
INV T1098	18/03/2022	Furhrer Chuma	REFUND - LOST GYM BOND	1	30.00	
EFT14728	25/03/2022	GFG Temporary Assist	CONSULTANT SERVICES - DIRECTOR TECHICAL SERVICES W/E 06 MARCH 2022	1		1,608.75
INV INV-178	8607/03/2022	GFG Temporary Assist	CONSULTANT SERVICES - DIRECTOR TECHICAL SERVICES W/E 06 MARCH 2022		1,608.75	
EFT14729	25/03/2022	GSR Electrical Services	INSTALL POWER, POWER POINTS, LIGHTS & MODIFY EXISTING DB & TRENCHING EXCAVATION HIRE	1		5,130.41
INV INV-010	0015/03/2022	GSR Electrical Services	INSTALL POWER, POWER POINTS, LIGHTS & MODIFY EXISTING DB & TRENCHING EXCAVATION HIRE		5,130.41	
EFT14730	25/03/2022	Grants Empire	REGIONAL CHILD CARE WORKERS GRANT APPLICATION	1		462.00

Cheque /EFT No	Date	Name	Invoice Description	Bank Code	INV Amount	Amount
INV 0000207	7510/03/2022	Grants Empire	REGIONAL CHILD CARE WORKERS GRANT APPLICATION		462.00	
EFT14731	25/03/2022	Airport Reporting Officer	REIMBURSEMENT VARA TRAINING - ACCOMODATION, FUEL MEAL AND AIRPORT WATER FILTER PURCHASE	1		514.06
INV REIMB	Ul16/03/2022	Airport Reporting Officer	REIMBURSEMENT VARA TRAINING - ACCOMODATION, FUEL MEAL AND AIRPORT WATER FILTER PURCHASE		514.06	
EFT14732	25/03/2022	Himac Group Pty Ltd	VARIABLE MULCHER VM1500 FIXED TUNGSTEN & PUSHBAR	1		41,751.60
INV SI-3189'	7 04/03/2022	Himac Group Pty Ltd	VARIABLE MULCHER VM1500 FIXED TUNGSTEN & PUSHBAR		41,751.60	
EFT14733	25/03/2022	Hopetoun Mobile Crane Hire PTY LTD	SUPPLY RIGGER & CRANE HIRE FOR RELOCATION OF SEA CONTAINERS ON RCP CONSTRUCTION SITE	1		775.50
INV 0000059	0722/12/2021	Hopetoun Mobile Crane Hire PTY LTD	SUPPLY RIGGER & CRANE HIRE FOR RELOCATION OF SEA CONTAINERS ON RCP CONSTRUCTION SITE		775.50	
EFT14734	25/03/2022	Indiji Flora	MAF GRANT - MAF WORKS - TREATMENT #8576	1		38,786.00
INV INV-037	7116/02/2022	Indiji Flora	BUSHFIRE RESPONSE - WHALE BAY ESTATE HOPETOUN 11-12 FEB 2020 INCIDENT 560531		3,520.00	
INV INV-041	1714/03/2022	Indiji Flora	MAF WORKS - TREATMENT #8086		9,306.00	
INV INV-041	1814/03/2022	Indiji Flora	MAF WORKS TREATMENT #8098		9,548.00	
INV INV-041	1914/03/2022	Indiji Flora	MAF GRANT - MAF WORKS - TREATMENT #7417		4,312.00	
INV INV-042	2117/03/2022	Indiji Flora	MAF GRANT - MAF WORKS - TREATMENT #8576		12,100.00	
EFT14735	25/03/2022	Kim Maree Adena	Rates refund for assessment A1194 41 WHALE BAY DRIVE HOPETOUN 6348	1		794.00
INV A1194	17/03/2022	Kim Maree Adena	Rates refund for assessment A1194 41 WHALE BAY DRIVE HOPETOUN 6348		794.00	
EFT14736	25/03/2022	Kindyhub Pty Ltd	KINDYHUB APP MONTHLY SUBSCRIPTION - MARCH 2022 - LITTLE BARRENS	1		333.30
INV K0203-1	1010/03/2022	Kindyhub Pty Ltd	KINDYHUB APP MONTHLY SUBSCRIPTION - MARCH 2022 - LITTLE BARRENS		188.10	
INV K0203-1	1010/03/2022	Kindyhub Pty Ltd	KINDYHUB APP MONTHLY SUBSCRIPTION - MARCH 2022 - THE CUB HOUSE		145.20	

Cheque /EFT No	Date	Name	Invoice Description	Bank Code	INV Amount	Amount
EFT14737	25/03/2022	Kleen West Distributors	TOILET ROLL, SOAP DISPENSER, HAND SOAP & TOILET BRUSH	1		344.36
INV 0006640	6803/03/2022	Kleen West Distributors	TOILET ROLL, SOAP DISPENSER, HAND SOAP & TOILET BRUSH		344.36	
EFT14738	25/03/2022	Lawry's Electrical Solutions	GENERATOR HIRE FOR RAVENSTHORPE SWIMMING POOL 28.1.2022 TO 11/03/2022	1		6,270.00
INV 1955	11/03/2022	Lawry's Electrical Solutions	GENERATOR HIRE FOR RAVENSTHORPE SWIMMING POOL 28.1.2022 TO 11/03/2022		6,270.00	
EFT14739	25/03/2022	Director Corporate and Community Services	SALARY SACRAFICE - LES MAINWARING - WORK LAPTOP	1		1,395.10
INV SAL SA	AC23/03/2022	Director Corporate and Community Services	SALARY SACRAFICE - LES MAINWARING - WORK LAPTOP		1,395.10	
EFT14740	25/03/2022	Livingston Medical Pty Ltd	FULL EMPLOYMENT MEDICAL INCLUDING DRUG LAB/ALCOHOL SCREEN AND AUDIOMETRY TEST - DONNA BROOKS	1		460.50
INV 66909	09/03/2022	Livingston Medical Pty Ltd	FULL EMPLOYMENT MEDICAL INCLUDING DRUG LAB/ALCOHOL SCREEN AND AUDIOMETRY TEST - DONNA BROOKS		460.50	
EFT14741	25/03/2022	Lloydey's Power Services	FIT SENSOR LIGHT TO TOILET RAVENSTHORPE AIRPORT	1		704.85
INV INV-08	8305/03/2022	Lloydey's Power Services	FIT SENSOR LIGHT TO TOILET RAVENSTHORPE AIRPORT		704.85	
EFT14742	25/03/2022	Lo-Go Appointments	ADMINISTRATION SERVICES - ANNE ALLISON - PROJECT ADMINISTRATION OFFICER - W/E 05 MARCH 2022	1		1,383.42
INV 004255	1708/03/2022	Lo-Go Appointments	ADMINISTRATION SERVICES - ANNE ALLISON - PROJECT ADMINISTRATION OFFICER - W/E 05 MARCH 2022		1,383.42	
EFT14743	25/03/2022	Moore Australia (WA) Pty Ltd	2022 BUDGET WORKSHOP - 25 FEB 2022 - LIVESTREAM ATTENDANCE	1		1,045.00
INV 2448	15/12/2021	Moore Australia (WA) Pty Ltd	2022 BUDGET WORKSHOP - 25 FEB 2022 - LIVESTREAM ATTENDANCE		1,045.00	
EFT14744	25/03/2022	Nutrien Ag Solutions Ravensthorpe	4 X RODNEY FIREBUG FCT1 4LTR	1		2,122.56
INV 906460	1523/02/2022	Nutrien Ag Solutions Ravensthorpe	4 X RODNEY FIREBUG FCT1 4LTR		2,122.56	

Cheque /EFT No	Date	Name	Invoice Description	Bank Code	INV Amount	Amount
EFT14745 INV INV-002	25/03/2022 2102/03/2022	Office of the Auditor General Office of the Auditor General	AUDIT CERTIFICATION OF ROADS TO RECOVERY FUNDING UNDER NATIONAL TRANSPORT ACT 2014 Y/E 30 JUNE 2021 AUDIT CERTIFICATION OF ROADS TO RECOVERY FUNDING UNDER NATIONAL TRANSPORT ACT 2014 Y/E 30 JUNE 2021	1	3,300.00	3,300.00
EFT14746	25/03/2022	PHP Freight Services	DELIVERY TABLE TOPS & METAL FRAMES - J&K HOPKINS - RAVENSTHORPE DEPOT REFURBISHMENT	1		1,309.00
INV 0068	24/02/2022	PHP Freight Services	DELIVERY TABLE TOPS & METAL FRAMES - J&K HOPKINS - RAVENSTHORPE DEPOT REFURBISHMENT		825.00	
INV 0074	03/03/2022	PHP Freight Services	PICKUP & DELIVERY FREE STANDING SHELF - DELIVER TO HOPETOUN SPORT PAVILION		88.00	
INV 0073	03/03/2022	PHP Freight Services	PICKUP & DELIVERY COVID SCREENS - DELIVER TO		66.00	
INV 0072	03/03/2022	PHP Freight Services	HOPETOUN COMMUNITY CENTRE/SHIRE OFFICE WHEELCHAIR ACCESSIBLE SETTING - PICKUP FROM GNAGARA 6077 - DELIVER TO RAVENSTHORPE DEPOT		330.00	
EFT14747	25/03/2022	Perfect Computer Solutions Pty Ltd	RANGER AND SENIOR RANGER- SURFACE PRO AND COVER PLUS SETUP	1		5,977.50
INV 27072	23/02/2022	Perfect Computer Solutions Pty Ltd	1 X BROTHER LASER PRINTER		425.00	
INV 27111	10/03/2022	Perfect Computer Solutions Pty Ltd	RANGER AND SENIOR RANGER- SURFACE PRO AND COVER PLUS SETUP		5,000.00	
INV 27118	10/03/2022	Perfect Computer Solutions Pty Ltd	IT SUPPORT COSTS FOR THE ADMIN OFFICES FOR 08/03/2022		552.50	
EFT14748	25/03/2022	R And R Heavy Diesel Services	HEAVY COMMERCAIL BATTERIES RA-3529	1		1,223.19
INV 5542	14/03/2022	R And R Heavy Diesel Services	LABOUR, PARTS AND FREIGHT - HYDRAULIC SOLENOID - RA-1625 WASTE MANAGEMENT TRAILER		451.49	
INV 5541	14/03/2022	R And R Heavy Diesel Services	HEAVY COMMERCAIL BATTERIES RA-3529		771.70	
EFT14749	25/03/2022	R&L Construction	REPLACEMENT PARTS AND REPAIRS TO LOADER USED	1		1,498.93
INV INV-006	6422/02/2022	R&L Construction	FOR EMERGENCY FIRE FIGHTING - HOPETOUN FIRE REPLACEMENT PARTS AND REPAIRS TO LOADER USED FOR EMERGENCY FIRE FIGHTING - HOPETOUN FIRE		1,498.93	
EFT14750	25/03/2022	Ravensthorpe Agencies	1 X STEELBLUE ARGYLE BLACK LACE UP - BRENDAN FOLEY	1		165.00

Cheque /EFT No	Date	Name	Invoice Description	Bank Code	INV Amount	Amount
INV 08850	08/03/2022	Ravensthorpe Agencies	1 X STEELBLUE ARGYLE BLACK LACE UP - BRENDAN FOLEY		165.00	
EFT14751	25/03/2022	Scott Smalley Partnership PTY LTD	SITE VISIT - BILL SMALLEY - 14/02/2022	1		3,850.00
INV 3439	09/03/2022	Scott Smalley Partnership PTY LTD	SITE VISIT - BILL SMALLEY - 14/02/2022		3,850.00	
EFT14752	25/03/2022	Southerner's Sporting Club	REFUND - FACILITY HIRE BOND	1		400.00
INV T1205	15/03/2022	Southerner's Sporting Club	REFUND - FACILITY HIRE BOND	1	400.00	
EFT14753	25/03/2022	Senior Finance Officer	REIMBURSMENT - SOUTH REGIONAL TAFE - CIV	1		139.20
INV REIMBU	U]18/03/2022	Senior Finance Officer	ACCOUNTING AND BOOKKEEPING REIMBURSMENT - SOUTH REGIONAL TAFE - CIV ACCOUNTING AND BOOKKEEPING		139.20	
EFT14754	25/03/2022	T-Quip	1 X CATCHER FOR TORO SS4225 ZERO TURN	1		1,250.00
INV 108475	01/03/2022	T-Quip	1 X CATCHER FOR TORO SS4225 ZERO TURN		1,250.00	
EFT14755	25/03/2022	Airport Officer	REIMBURSEMENT - VARA TRAINING - FUEL &	1		543.67
INV REIMBU	U]16/03/2022	Airport Officer	UNINFORM & AIRPORT TROLLEY REIMBURSEMENT - VARA TRAINING - FUEL & UNINFORM & AIRPORT TROLLEY		543.67	
EFT14756	25/03/2022	Timberbuilt Australia Pty Ltd	SUPPLY, FABRICATION AND DELIVERY OF STRUCTURAL	1		139,553.70
INV INV-215	5 24/02/2022	Timberbuilt Australia Pty Ltd	TIMBER FRAME - PROGRESS CLAIM 5 SUPPLY, FABRICATION AND DELIVERY OF STRUCTURAL TIMBER FRAME - PROGRESS CLAIM 5		139,553.70	
EFT14757	25/03/2022	Toll IPEC Ipec Pty Ltd	FREIGHT - WOODLANDS	1		73.08
INV 0516-S3	0'27/02/2022	Toll IPEC Ipec Pty Ltd	FREIGHT - BE STEARN & CO AND FRONTLINE FIRE AND		32.03	
INV 0517-S3	0.13/03/2022	Toll IPEC Ipec Pty Ltd	RESCUE EQUIPMENT FREIGHT - WOODLANDS		41.05	
EFT14758	25/03/2022	Traffic Force	UPDATE SHIRE GENERIC TRAFFIC MANAGEMENT PLAN -	1		567.60
INV 0002759	9328/02/2022	Traffic Force	SHIRE OF RAVENSTHORPE UPDATE SHIRE GENERIC TRAFFIC MANAGEMENT PLAN - SHIRE OF RAVENSTHORPE		567.60	

Cheque /EFT No	Date	Name	Invoice Description	Bank Code	INV Amount	Amount
EFT14759	25/03/2022	Ultimate Detailing & Auto Glass	WINDSCREEN REPLACEMENT AND TRAVEL - RA270, RA106, RA3280 & RA025	1		4,065.28
INV 2926	04/03/2022	Ultimate Detailing & Auto Glass	WINDSCREEN REPLACEMENT AND TRAVEL - RA270, RA106, RA3280 & RA025		2,703.80	
INV 2943	09/03/2022	Ultimate Detailing & Auto Glass	SUPPLY AND FIT NEW LH DOOR GLASS TO GD655-5 KOMATSU		1,361.48	
EFT14760	25/03/2022	WA Fuel Supply PTY LTD	DIESEL FUEL 18,148LTRS - MARCH 2022	1		34,839.08
INV 0007173	3902/03/2022	WA Fuel Supply PTY LTD	DIESEL FUEL 18,148LTRS - MARCH 2022		34,839.08	
EFT14761	25/03/2022	WINC Australia Pty Ltd	NET51584216 - THE CUB HOUSE - BABY WIPES, HAND TOWELS, TISSUES AND SURFACE WIPES	1		357.06
INV 9038226	6725/01/2022	WINC Australia Pty Ltd	NET51584216 - THE CUB HOUSE - 3 X BLEACH 5L		27.59	
INV 9038228	8725/01/2022	WINC Australia Pty Ltd	NET51584216 - THE CUB HOUSE - BABY WIPES, HAND TOWELS, TISSUES AND SURFACE WIPES		329.47	
EFT14762	25/03/2022	Customer Service Officer	REIMBURSMENT - PORTMANS & NNT - UNIFORM	1		500.00
INV REIMB	U]18/03/2022	Customer Service Officer	REIMBURSMENT - PORTMANS & NNT - UNIFORM		500.00	
EFT14763	25/03/2022	Woodlands Distributors Pty Ltd	WOODLANDS LEEUWIN SHELTER CUSTOMISED COLOURBOND ROOF	1		11,264.00
INV RAV1-0	0146/03/2022	Woodlands Distributors Pty Ltd	WOODLANDS EMERDYN VALETTA SEAT		3,184.50	
INV RAV1-0	01:16/03/2022	Woodlands Distributors Pty Ltd	WOODLANDS LEEUWIN SHELTER CUSTOMISED COLOURBOND ROOF		8,079.50	
EFT14764	31/03/2022	4 Rivers Plumbing Gas & Civil Contracting WA	REPAIR AND REPLACE BROKEN RETICULATION - SCHOOL OVAL	1		121.00
INV 0000112	2122/03/2022	4 Rivers Plumbing Gas & Civil Contracting WA	REPAIR AND REPLACE BROKEN RETICULATION - SCHOOL OVAL		121.00	
EFT14765	31/03/2022	AMPAC Debt Recovery (WA) Pty Ltd	LEGAL CHARGES FOR DEBT RECOVERY TO 17 MARCH 2022	1		3,864.63
INV 83000	17/03/2022	AMPAC Debt Recovery (WA) Pty Ltd	LEGAL CHARGES FOR DEBT RECOVERY TO 17 MARCH 2022		3,595.13	
INV 83056	24/03/2022	AMPAC Debt Recovery (WA) Pty Ltd	LEGAL CHARGES FOR DEBT RECOVERY TO 24 MARCH 2022		269.50	

Cheque /EFT No	Date	Name	Invoice Description	Bank Code	INV Amount	Amount
EFT14766	31/03/2022	Anne Banks-McAllister Consulting	CONSULTANT FEES - STAFF CULTURE SURVEY PROJECT ADDITION HOURS	1		528.00
INV 2022004	17/03/2022	Anne Banks-McAllister Consulting	CONSULTANT FEES - STAFF CULTURE SURVEY PROJECT ADDITION HOURS		528.00	
EFT14767	31/03/2022	Australian Government Child Support Agency	Payroll deductions	1		77.23
INV DEDUC	T21/03/2022	Australian Government Child Support Agency	Payroll deductions		77.23	
EFT14768	31/03/2022	Best Office Systems	PRINTER READINGS 20/02/2022 - 20/03/2022 -	1		1,114.64
INV 599964	22/03/2022	Best Office Systems	RAVENSTHORPE OFFICE PRINTER READINGS 20/02/2022 - 20/03/2022 - RAVENSTHORPE OFFICE		1,114.64	
EFT14769	31/03/2022	Choices Flooring Esperance	SUPPLY AND INSTALLATION OF NEW FLOORING RAVENSTHORPE DEPOT	1		30,815.61
INV 303977	21/03/2022	Choices Flooring Esperance	SUPPLY AND INSTALLATION OF NEW FLOORING RAVENSTHORPE DEPOT		21,674.63	
INV 303976	21/03/2022	Choices Flooring Esperance	SUPPLY AND INSTALLATION OF CARPET & RESILIENT FLOORING		8,177.93	
INV 303984	22/03/2022	Choices Flooring Esperance	SUPPLY & INSTALLATION OF WAND OPERTED VERTICAL BLIND AFFINITY		963.05	
EFT14770	31/03/2022	Cleanaway Pty Ltd	SUPPLY AND EMPTY OF A SKIP BIN - DEPOT WORKS	1		1,100.00
INV 2166915	528/02/2022	Cleanaway Pty Ltd	SUPPLY AND EMPTY OF A SKIP BIN - DEPOT WORKS		1,100.00	
EFT14771	31/03/2022	Dynasty Embroidery	5 X SR-7PIPL NAVY/ LIGHT BLUE, 1X SR-BK6975 TAPED RAIN JACKET & 1 X SR-BL8098T FR LADIES SHIRT YELLOW/NAVY	1		756.91
INV 0002046	5228/01/2022	Dynasty Embroidery	3 X CLOSE FRONT WORK SHIRT, 3 X FLEX AND MOVE NAVY AND 4 X EMBROIDERY		325.16	
INV 0002057	211/02/2022	Dynasty Embroidery	5 X SR-7PIPL NAVY/ LIGHT BLUE, 1X SR-BK6975 TAPED RAIN JACKET & 1 X SR-BL8098T FR LADIES SHIRT YELLOW/NAVY		431.75	
EFT14772	31/03/2022	Manager Childcare Services	REIMBURSMENET - COSTCO - GLOVES	1		102.98
INV REIMBU	U129/03/2022	Manager Childcare Services	REIMBURSMENET - COSTCO - GLOVES		102.98	

Cheque /EFT No	Date	Name	Invoice Description	Bank Code	INV Amount	Amount
EFT14773	31/03/2022	Franke Services	INSTALL SKIRTING AND DOOR TRIM - DEPOT	1		1,687.50
INV INV-00	8422/03/2022	Franke Services	INSTALL SKIRTING AND DOOR TRIM - DEPOT		662.00	
INV INV-00	8522/03/2022	Franke Services	REPAIRS TO BI-FOLD DOOR		132.00	
INV INV-00	8222/03/2022	Franke Services	MINOR REPAIRS, INSERT GARDEN EDGING & FIX AWNING WINDER		163.00	
INV INV-00	8322/03/2022	Franke Services	INSTALL WALL MOUNTED DRYER AND SCREEN DOOR CLOSER		284.50	
INV INV-00	8122/03/2022	Franke Services	REPLACE FLYSCREENS & FILL EXTERNAL JOINS IN BRICKWORK		446.00	
EFT14774	31/03/2022	GFG Temporary Assist	CONSULTANT SERVICES - DIRECTOR TECHICAL SERVICES - 07/03/2022 - 20/03/2022	1		7,346.63
INV INV-18	3722/03/2022	GFG Temporary Assist	CONSULTANT SERVICES - DIRECTOR TECHICAL SERVICES - 07/03/2022 - 20/03/2022		7,346.63	
EFT14775	31/03/2022	Hopetoun Men In Sheds Incorporated	PROVISION OF WEEKEND TRANSFER STATION ATTENDANTS - 06/03/2022 - 27/03/2022	1		800.00
INV 318	31/03/2022	Hopetoun Men In Sheds Incorporated	PROVISION OF WEEKEND TRANSFER STATION ATTENDANTS - 06/03/2022 - 27/03/2022		800.00	
EFT14776	31/03/2022	Hopetoun Progress Association Inc	SHIRE FUNDING FOR AGED CARE UNIT MANAGEMENT - OUARTER 3 2021/2022	1		3,750.00
INV 1113	23/03/2022	Hopetoun Progress Association Inc	SHIRE FUNDING FOR AGED CARE UNIT MANAGEMENT - QUARTER 3 2021/2022		3,750.00	
EFT14777	31/03/2022	Hopetoun Tyres & Batteries	4 X BALANCE & ROTATE - TOYOTA HILUX RA3794	1		176.00
INV INV-07	7028/03/2022	Hopetoun Tyres & Batteries	4 X BALANCE & ROTATE - TOYOTA HILUX RA3794		176.00	
EFT14778	31/03/2022	Josh Palmer	REFUND - POOL BOND	1		20.00
INV T667	29/03/2022	Josh Palmer	REFUND - POOL BOND	1	20.00	
EFT14779	31/03/2022	Josh Proudlove	REFUND - GYM BOND EXTRA	1		40.00
INV T1411	16/03/2022	Josh Proudlove	REFUND - GYM BOND EXTRA	1	20.00	
INV T1278	16/03/2022	Josh Proudlove	REFUND - GYM BOND	1	20.00	

Cheque /EFT No	Date	Name	Invoice Description	Bank Code	INV Amount	Amount
EFT14780	31/03/2022	Kleen West Distributors	ALCOWIPES, DISINFECTANT, HAND SOAP & HAND TOWELS	1		1,711.77
INV 0006709	0417/03/2022	Kleen West Distributors	ALCOWIPES, DISINFECTANT, HAND SOAP & HAND TOWELS		1,711.77	
EFT14781	31/03/2022	Landgate	GRV INTERIM VALS COUNTRY FULL VALUE	1		118.90
INV 372796	24/02/2022	Landgate	GRV INTERIM VALS COUNTRY FULL VALUE		118.90	
EFT14782	31/03/2022	Lo-Go Appointments	ADMINISTRATION SERVICES - ANNE ALLISON - PROJECT ADMINISTRATION OFFICER W/E 12 MARCH 2022	1		2,766.84
INV 0042554	915/03/2022	Lo-Go Appointments	ADMINISTRATION SERVICES - ANNE ALLISON - PROJECT ADMINISTRATION OFFICER W/E 12 MARCH 2022		1,383.42	
INV 0042559	0222/03/2022	Lo-Go Appointments	ADMINISTRATION SERVICES 2021/22 - ANNE ALLISON - PROJECT ADMINISTRATION OFFICER W/E 19 MARCH 2022		1,383.42	
EFT14783	31/03/2022	Bushfire Risk Mitigation Coordinator	REIMBURSMENT - COLES & RAVESNTHOPRE BP - FUEL	1		88.72
INV REIMB	UI21/03/2022	Bushfire Risk Mitigation Coordinator	REIMBURSMENT - COLES & RAVESNTHOPRE BP - FUEL		88.72	
EFT14784	31/03/2022	Matt Palmer	REFUND - GYM AND POOL BOND	1		40.00
INV T1533	30/03/2022	Matt Palmer	REFUND - GYM AND POOL BOND	1	40.00	
EFT14785	31/03/2022	Medallion Metals Limited	Rates refund for assessment A14290 LOT P74/00369 PROSPECTING LICENCE RAVENSTHORPE WA 6346	1		1,317.40
INV A14091	28/03/2022	Medallion Metals Limited	Rates refund for assessment A14091 LOT P74/00349 PROSPECTING LICENCE RAVENSTHORPE WA 6346		142.03	
INV A14179	28/03/2022	Medallion Metals Limited	Rates refund for assessment A14179 LOT E74/00559 EXPLORATION LICENCE RAVENSTHORPE WA		203.40	
INV A14178	28/03/2022	Medallion Metals Limited	Rates refund for assessment A14178 LOT E74/00558 EXPLORATION LICENCE RAVENSTHORPE WA		221.81	
INV A14290	28/03/2022	Medallion Metals Limited	Rates refund for assessment A14290 LOT P74/00369 PROSPECTING LICENCE RAVENSTHORPE WA 6346		375.08	
INV A14363	28/03/2022	Medallion Metals Limited	Rates refund for assessment A14363 LOT P74/00378 PROSPECTING LICENCE RAVENSTHORPE		375.08	
EFT14786	31/03/2022	Michael & Sue Foulds	Rates refund for assessment A14059 43 MAITLAND STREET HOPETOUN WA 6348	1		554.70

Cheque /EFT No	Date	Name	Invoice Description	Bank Code	INV Amount	Amount
INV A14059	17/03/2022	Michael & Sue Foulds	Rates refund for assessment A14059 43 MAITLAND STREET HOPETOUN WA 6348		554.70	
EFT14787	31/03/2022	Customer Service Officer	REIMBURSMENT - TRAVEL - DOT TRAINING - 588KM @	1		1,542.84
INV REIMBU	U109/02/2022	Customer Service Officer	0.72CENTS EACH WAY REIMBURSMENT - WATER, COFFEE AND MILK - MEETING		45.20	
INV REIMBU	U23/03/2022	Customer Service Officer	<b>REIMBURSMENT - MEALS - DOT TRAINING</b>		263.32	
INV REIMBU	U23/03/2022	Customer Service Officer	REIMBURSMENT - POLICE CLEARNACE - DOT TRAINING		57.60	
INV REIMBU	U123/03/2022	Customer Service Officer	<b>REIMBURSMENT - FOREVER NEW - UNIFORM</b>		330.00	
INV REIMBU	U24/03/2022	Customer Service Officer	REIMBURSMENT - TRAVEL - DOT TRAINING - 588KM @ 0.72CENTS EACH WAY		846.72	
EFT14788	31/03/2022	Paola Villa	REFUND - GYM BOND	1		30.00
INV T2021	21/03/2022	Paola Villa	REFUND - GYM BOND	1	30.00	
EFT14789	31/03/2022	Perfect Computer Solutions Pty Ltd	IT SUPPORT COSTS FOR THE ADMIN OFFICES FOR 18/03/2022 - 23/03/2022	1		1,275.00
INV 27121	17/03/2022	Perfect Computer Solutions Pty Ltd	IT SUPPORT COSTS FOR THE ADMIN OFFICES 11/03/2022 - 16/03/2022		467.50	
INV 27136	24/03/2022	Perfect Computer Solutions Pty Ltd	IT SUPPORT COSTS FOR THE ADMIN OFFICES FOR 18/03/2022 - 23/03/2022		807.50	
EFT14790	31/03/2022	R And R Heavy Diesel Services	150,000KM SERVICE - RA-290 HINO 300	1		3,420.48
INV 5559	09/03/2022	R And R Heavy Diesel Services	150,000KM SERVICE - RA-290 HINO 300		3,056.11	
INV 5558	18/03/2022	R And R Heavy Diesel Services	90,000 KM SERVICE AND INSPECTION - RA22		364.37	
EFT14791	31/03/2022	Ravensthorpe Building Supplies	24 X HUNTER 4" S/S RW CAP, 2 X NYLOC NUT M8 & 2 X MUDGUARD WASHER ZINC	1		2,451.60
INV 18139	21/03/2022	Ravensthorpe Building Supplies	MUDGUARD WASHER ZINC 24 X HUNTER 4" S/S RW CAP, 2 X NYLOC NUT M8 & 2 X MUDGUARD WASHER ZINC		2,331.60	
INV 18233	22/03/2022	Ravensthorpe Building Supplies	4 X WILLOW JUG 5L		120.00	
EFT14792	31/03/2022	Ravensthorpe Community Resource Centre	CONNECTING TO COUNTRY GRANT PRESENTATIONS 3 X 1,200 = 3,600 LESS 1,500 CRC CONTRIBUTION	1		2,585.00

Cheque /EFT No	Date	Name	Invoice Description	Bank Code	INV Amount	Amount
INV INV-35	56222/03/2022	Ravensthorpe Community Resource Centre	CONNECTING TO COUNTRY GRANT CATERING BY RAVENSTHOPRE P&C 10 PEOPLE - LUNCH 18/03/2022		275.00	
INV INV-35	56122/03/2022	Ravensthorpe Community Resource Centre	CONNECTING TO COUNTRY GRANT PRESENTATIONS 3 X 1,200 = 3,600 LESS 1,500 CRC CONTRIBUTION		2,310.00	
EFT14793	31/03/2022	Rodney Clarence Daw	CBFO TELSTRA REIMBURSMENT	1		79.94
INV REIMB	BUI23/03/2022	Rodney Clarence Daw	CBFO TELSTRA REIMBURSMENT		79.94	
EFT14794	31/03/2022	Seek Limited	JOB ADVERTISEMENT - ADMINISTRATION OFFICER - TECHNICAL SERVICES	1		324.50
INV 983548	3418/03/2022	Seek Limited	JOB ADVERTISEMENT - ADMINISTRATION OFFICER - TECHNICAL SERVICES		324.50	
EFT14795	31/03/2022	Shire of Ravensthorpe Social Club	Payroll deductions	1		105.00
INV DEDUC	CT21/03/2022	Shire of Ravensthorpe Social Club	Payroll deductions		105.00	
EFT14796	31/03/2022	South West Fire Unit Trust	DBCA STYLE ELECTRIC FLAME THROWER, 2 X INLINE TURN BALL VALVES & 8 M HOSE	1		12,430.00
INV 135879	17/03/2022	South West Fire Unit Trust	DBCA STYLE ELECTRIC FLAME THROWER, 2 X INLINE TURN BALL VALVES & 8 M HOSE		12,430.00	
EFT14797	31/03/2022	Stantec Australia Pty Ltd	HOPETOUN SPORTS PAVILION - FINAL CHARGE	1		8,250.00
INV 188128	1 21/03/2022	Stantec Australia Pty Ltd	HOPETOUN SPORTS PAVILION - FINAL CHARGE		8,250.00	
EFT14798	31/03/2022	Telstra	TELSTRA CHARGES UP TO 10 MARCH 2022	1		6,810.89
INV K30331	14810/03/2022	Telstra	TELSTRA CHARGES UP TO 10 MARCH 2022		6,810.89	
EFT14799	31/03/2022	The Munglinup Roadhouse Pty Ltd	BBQ CLEANING, LAWN MOWING, CLEANING OF MUNGLINUP ABLUTIONS & RUBBISH REMOVAL - JANUARY 2022	1		1,430.00
INV 003211	2529/01/2022	The Munglinup Roadhouse Pty Ltd	BBQ CLEANING, LAWN MOWING, CLEANING OF MUNGLINUP ABLUTIONS & RUBBISH REMOVAL - JANUARY 2022		1,430.00	
EFT14800	31/03/2022	Traffic Force	TRAFFIC MANAGMENT PLAN FOR BUSHFIRE MITIGATION ACTIVITY TREATMENT #7627	1		2,392.50

Cheque /EFT No	Date	Name	Invoice Description	Bank Code	INV Amount	Amount
INV 00028209	916/03/2022	Traffic Force	TRAFFIC MANAGMENT PLAN FOR BUSHFIRE MITIGATION ACTIVITY TREATMENT #7627		2,392.50	
EFT14801	31/03/2022	WINC Australia Pty Ltd	NET51790274 - GLOVES, SUNSCREEN, HAND SANITISER, TISSUES, BIN LINER AND DISINFECTANT - LITTLE BARRENS	1		558.66
INV 90385963	302/03/2022	WINC Australia Pty Ltd	NET51790274 - MERRIWIPE CLEAN & GLEN20		27.79	
INV 90386102	202/03/2022	WINC Australia Pty Ltd	NET51790274 - GLOVES, SUNSCREEN, HAND SANITISER, TISSUES, BIN LINER AND DISINFECTANT - LITTLE BARRENS		361.23	
INV 90386103	302/03/2022	WINC Australia Pty Ltd	NET51832183 - VARIOUS CONSUMABLES - THE CUB HOUSE		164.72	
INV 90386240	003/03/2022	WINC Australia Pty Ltd	NET51832183 - TISSUES - THE CUB HOUSE		4.92	
EFT14802	31/03/2022	Water Technology Pty Ltd	HOPETOUN COASTAL HAZARD RISK MANAGEMENT ADAPTATION PLAN 22/12/2021 - 31/01/2022	1		3,520.00
INV WT00663	331/01/2022	Water Technology Pty Ltd	HOPETOUN COASTAL HAZARD RISK MANAGEMENT ADAPTATION PLAN 22/12/2021 - 31/01/2022		3,520.00	
EFT14803	31/03/2022	Wavecrest Village Tourist Park	CEO TEMPORARY ACCOMMODATION - 18/03/2022 - 21/03/2022	1		780.00
INV 10107	22/03/2022	Wavecrest Village Tourist Park	CEO TEMPORARY ACCOMMODATION - 18/03/2022 - 21/03/2022		780.00	
EFT14804	31/03/2022	Woodlands Distributors Pty Ltd	FREIGHT - WOODLANDS - EMERDYN VALCETTA SEAT AND SHELTER CUSTON ROOFING	1		1,916.20
INV RAV1-01	21/03/2022	Woodlands Distributors Pty Ltd	FREIGHT - WOODLANDS - EMERDYN VALCETTA SEAT AND SHELTER CUSTON ROOFING		1,916.20	
DD6161.1	07/03/2022	Aware Super	Payroll deductions	1		8,789.85
INV SUPER	07/03/2022	Aware Super	Superannuation contributions	1	7,789.85	
INV DEDUCT	07/03/2022	Aware Super	Payroll deductions	1	1,000.00	
DD6161.2	07/03/2022	Colonial First State	Payroll deductions	1		1,098.26
INV SUPER	07/03/2022	Colonial First State	Superannuation contributions	1	742.26	
INV DEDUCT	07/03/2022	Colonial First State	Payroll deductions	1	356.00	

Cheque /EFT No	Date	Name	Invoice Description	Bank Code	INV Amount	Amount
DD6161.3	07/03/2022	Australian Super Pty Ltd	Superannuation contributions	1		201.63
INV SUPER	07/03/2022	Australian Super Pty Ltd	Superannuation contributions	1	201.63	
DD6161.4	07/03/2022	Hostplus Superannuation	Superannuation contributions	1		612.28
INV SUPER	07/03/2022	Hostplus Superannuation	Superannuation contributions	1	612.28	
DD6161.5	07/03/2022	Hesta Superannuation	Payroll deductions	1		513.95
INV SUPER	07/03/2022	Hesta Superannuation	Superannuation contributions	1	313.95	
INV DEDUC	T07/03/2022	Hesta Superannuation	Payroll deductions	1	200.00	
DD6161.6	07/03/2022	Intrust Superannuation	Superannuation contributions	1		187.79
INV SUPER	07/03/2022	Intrust Superannuation	Superannuation contributions	1	187.79	
DD6161.7	07/03/2022	MOBI Superannuation	Superannuation contributions	1		162.93
INV SUPER	07/03/2022	MOBI Superannuation	Superannuation contributions	1	162.93	
DD6161.8	07/03/2022	Sun Super	Superannuation contributions	1		198.09
INV SUPER	07/03/2022	Sun Super	Superannuation contributions	1	198.09	
DD6161.9	07/03/2022	C-Bus Super	Superannuation contributions	1		804.04
INV SUPER	07/03/2022	C-Bus Super	Superannuation contributions	1	804.04	
DD6179.1	21/03/2022	Aware Super	Payroll deductions	1		13,724.12
INV SUPER	21/03/2022	Aware Super	Superannuation contributions	1	8,197.56	
INV DEDUC	T21/03/2022	Aware Super	Payroll deductions	1	5,500.00	
INV DEDUC	T21/03/2022	Aware Super	Payroll deductions	1	26.56	
DD6179.2	21/03/2022	Colonial First State	Payroll deductions	1		1,055.84
INV SUPER	21/03/2022	Colonial First State	Superannuation contributions	1	699.84	
INV DEDUC	T21/03/2022	Colonial First State	Payroll deductions	1	356.00	

Cheque /EFT No	Date	Name	Invoice Description	Bank Code	INV Amount	Amount
DD6179.3	21/03/2022	Australian Super Pty Ltd	Superannuation contributions	1		201.63
INV SUPER	21/03/2022	Australian Super Pty Ltd	Superannuation contributions	1	201.63	
DD6179.4	21/03/2022	Hostplus Superannuation	Superannuation contributions	1		600.57
INV SUPER	21/03/2022	Hostplus Superannuation	Superannuation contributions	1	600.57	
DD6179.5	21/03/2022	Intrust Superannuation	Superannuation contributions	1		187.79
INV SUPER	21/03/2022	Intrust Superannuation	Superannuation contributions	1	187.79	
DD6179.6	21/03/2022	MOBI Superannuation	Superannuation contributions	1		237.21
INV SUPER	21/03/2022	MOBI Superannuation	Superannuation contributions	1	237.21	
DD6179.7	21/03/2022	Sun Super	Superannuation contributions	1		169.63
INV SUPER	21/03/2022	Sun Super	Superannuation contributions	1	169.63	
DD6179.8	21/03/2022	C-Bus Super	Superannuation contributions	1		948.85
INV SUPER	21/03/2022	C-Bus Super	Superannuation contributions	1	948.85	
DD6179.9	21/03/2022	MLC Superannuation	Superannuation contributions	1		501.93
INV SUPER	21/03/2022	MLC Superannuation	Superannuation contributions	1	501.93	
DD6192.1	31/03/2022	Department of Transport (Shire Licensing)	DOT PAYMENT BY AUTHORITY - MARCH 2022	1		55,848.10
INV MARCH	H 31/03/2022	Department of Transport (Shire Licensing)	DOT PAYMENT BY AUTHORITY - MARCH 2022	1	55,848.10	
DD6192.2	25/03/2022	Synergy	SYNERGY PAYMENT BY AUTHORITY - MARCH 2022	1		2,931.92
INV MARCH	H 25/03/2022	Synergy	SYNERGY PAYMENT BY AUTHORITY - MARCH 2022	1	2,931.92	
DD6192.3	23/03/2022	Water Corporation	WATER CORP PAYMENT BY AUTHORITY - MARCH 2022	1		32,510.79
INV MARCH	H 23/03/2022	Water Corporation	WATER CORP PAYMENT BY AUTHORITY - MARCH 2022	1	32,510.79	
DD6192.4	15/03/2022	SG Fleet	SG FLEET PAYMENT BY AUTHORITY - MARCH 2022	1		13,496.72

Cheque /EFT No	Date	Name	Invoice Description	Bank Code	INV Amount	Amount
INV MARCH	H 15/03/2022	SG Fleet	SG FLEET PAYMENT BY AUTHORITY - MARCH 2022	1	13,496.72	
DD6192.5	01/03/2022	Westnet Pty Ltd	WESTNET PAYMENT BY AUHORITY - MARCH 2022	1		235.98
INV MARCH	H 101/03/2022	Westnet Pty Ltd	WESTNET PAYMENT BY AUHORITY - MARCH 2022	1	235.98	
DD6192.6	31/03/2022	WA Treasury Corporation (WATC)	WATC LOAN REPAYMENT AND INTEREST - MARCH 2022	1		40,840.67
INV MARCH	H 31/03/2022	WA Treasury Corporation (WATC)	WATC LOAN REPAYMENT AND INTEREST - MARCH 2022	1	40,840.67	
DD6196.1	21/03/2022	BANKWEST Corporate Mastercard	FEBRUARY STATEMENT 2022 - INTEREST	1		7,282.63
INV FEB 22	21/03/2022	BANKWEST Corporate Mastercard	FEBRUARY 2022 STATEMENT - GARY CLARK	1	1,020.91	
INV FEB 202	2221/03/2022	BANKWEST Corporate Mastercard	FEBRUARY 2022 STATEMENT - EDWARDS KILBEY	1	545.53	
INV FEB 202	2221/03/2022	BANKWEST Corporate Mastercard	FEBRUARY 2022 STATEMENT - EVELYN HOUGHTON	1	1,649.02	
INV FEB 202	2221/03/2022	BANKWEST Corporate Mastercard	FEBRUARY STATMENT 2022 - RUSSEL PALMER	1	976.09	
INV FEB 202	2221/03/2022	BANKWEST Corporate Mastercard	FEBRUARY STATEMENT 2022 - GRAHAM STEEL	1	1,011.45	
INV FEB 202	2221/03/2022	BANKWEST Corporate Mastercard	FEBRUARY STATEMENT 2022 - LES MAINWARING	1	2,076.85	
INV FEB 202	2221/03/2022	BANKWEST Corporate Mastercard	FEBRUARY STATEMENT 2022 - INTEREST	1	2.78	
DD6161.10	07/03/2022	MLC Superannuation	Superannuation contributions	1		334.62
INV SUPER	07/03/2022	MLC Superannuation	Superannuation contributions	1	334.62	
DD6161.11	07/03/2022	IOOF Employer Super	Payroll deductions	1		553.07
INV SUPER	07/03/2022	IOOF Employer Super	Superannuation contributions	1	434.46	
INV DEDUC	СТ07/03/2022	IOOF Employer Super	Payroll deductions	1	118.61	
DD6161.12	07/03/2022	Australian Superannuation (Formally Westscheme)	Payroll deductions	1		3,563.85
INV SUPER	07/03/2022	Australian Superannuation (Formally Westscheme)	Superannuation contributions	1	2,543.11	
INV DEDUC	СТ07/03/2022	Australian Superannuation (Formally Westscheme)	Payroll deductions	1	555.00	
INV DEDUC	СТ07/03/2022	Australian Superannuation (Formally Westscheme)	Payroll deductions	1	367.69	
INV DEDUC	СТ07/03/2022	Australian Superannuation (Formally Westscheme)	Payroll deductions	1	98.05	

Cheque /EFT No	Date	Name	Invoice Description	Bank Code	INV Amount	Amount
DD6161.13	07/03/2022	WA Local Government Super Plan	Payroll deductions	1		2,242.33
INV DEDUC	T07/03/2022	WA Local Government Super Plan	Payroll deductions	1	578.61	
INV DEDUC	T07/03/2022	WA Local Government Super Plan	Payroll deductions	1	196.10	
INV DEDUC	T07/03/2022	WA Local Government Super Plan	Payroll deductions	1	986.32	
INV DEDUC	T07/03/2022	WA Local Government Super Plan	Payroll deductions	1	177.91	
INV DEDUC	T07/03/2022	WA Local Government Super Plan	Payroll deductions	1	52.43	
INV DEDUC	T07/03/2022	WA Local Government Super Plan	Payroll deductions	1	50.19	
INV DEDUC	T07/03/2022	WA Local Government Super Plan	Payroll deductions	1	200.77	
DD6161.14	07/03/2022	BT Super for Life	Superannuation contributions	1		415.46
INV DEDUC	T07/03/2022	BT Super for Life	Payroll deductions	1	166.05	
INV SUPER	07/03/2022	BT Super for Life	Superannuation contributions	1	249.41	
DD6161.15	07/03/2022	BUSSQ	Superannuation contributions	1		484.80
INV DEDUC	T07/03/2022	BUSSQ	Payroll deductions	1	121.20	
INV SUPER	07/03/2022	BUSSQ	Superannuation contributions	1	363.60	
DD6161.16	07/03/2022	Care Super Pty Ltd	Superannuation contributions	1		195.79
INV SUPER	07/03/2022	Care Super Pty Ltd	Superannuation contributions	1	195.79	
DD6161.17	07/03/2022	MLC MasterKey Business Super	Superannuation contributions	1		587.66
INV SUPER	07/03/2022	MLC MasterKey Business Super	Superannuation contributions	1	587.66	
DD6161.18	07/03/2022	BT Super	Superannuation contributions	1		1,229.81
INV SUPER	07/03/2022	BT Super	Superannuation contributions	1	1,229.81	
DD6161.19	07/03/2022	ANZ Smart Choice Super	Superannuation contributions	1		237.21
INV SUPER	07/03/2022	ANZ Smart Choice Super	Superannuation contributions	1	237.21	

Cheque /EFT No	Date	Name	Invoice Description	Bank Code	INV Amount	Amount
DD6161.20	07/03/2022	Rest Superannuation	Superannuation contributions	1		475.57
INV SUPER	07/03/2022	Rest Superannuation	Superannuation contributions	1	475.57	
DD6179.10	21/03/2022	IOOF Employer Super	Payroll deductions	1		938.84
INV SUPER	21/03/2022	IOOF Employer Super	Superannuation contributions	1	438.84	
INV DEDUC	CT21/03/2022	IOOF Employer Super	Payroll deductions	1	500.00	
DD6179.11	21/03/2022	WA Local Government Super Plan	Payroll deductions	1		2,279.09
INV DEDUC	2T21/03/2022	WA Local Government Super Plan	Payroll deductions	1	578.61	
INV DEDUC	2T21/03/2022	WA Local Government Super Plan	Payroll deductions	1	201.60	
INV DEDUC	2T21/03/2022	WA Local Government Super Plan	Payroll deductions	1	1,020.36	
INV DEDUC	2721/03/2022	WA Local Government Super Plan	Payroll deductions	1	174.01	
INV DEDUC	CT21/03/2022	WA Local Government Super Plan	Payroll deductions	1	53.55	
INV DEDUC	2721/03/2022	WA Local Government Super Plan	Payroll deductions	1	50.19	
INV DEDUC	2T21/03/2022	WA Local Government Super Plan	Payroll deductions	1	200.77	
DD6179.12	21/03/2022	Australian Superannuation (Formally Westscheme)	Payroll deductions	1		3,570.79
INV SUPER	21/03/2022	Australian Superannuation (Formally Westscheme)	Superannuation contributions	1	2,550.05	
INV DEDUC	2721/03/2022	Australian Superannuation (Formally Westscheme)	Payroll deductions	1	555.00	
INV DEDUC	CT21/03/2022	Australian Superannuation (Formally Westscheme)	Payroll deductions	1	367.69	
INV DEDUC	2T21/03/2022	Australian Superannuation (Formally Westscheme)	Payroll deductions	1	98.05	
DD6179.13	21/03/2022	BT Super for Life	Superannuation contributions	1		421.19
INV DEDUC	2T21/03/2022	BT Super for Life	Payroll deductions	1	171.78	
INV SUPER	21/03/2022	BT Super for Life	Superannuation contributions	1	249.41	
DD6179.14	21/03/2022	BUSSQ	Superannuation contributions	1		474.43
INV DEDUC	2T21/03/2022	BUSSQ	Payroll deductions	1	118.61	

Cheque /EFT No	Date	Name	Invoice Description	Bank Code	INV Amount	Amount
INV SUPER	21/03/2022	BUSSQ	Superannuation contributions	1	355.82	
DD6179.15	21/03/2022	Hesta Superannuation	Payroll deductions	1		200.00
INV DEDUC	2T21/03/2022	Hesta Superannuation	Payroll deductions	1	200.00	
DD6179.16	21/03/2022	MLC MasterKey Business Super	Superannuation contributions	1		754.97
INV DEDUC	2721/03/2022	MLC MasterKey Business Super	Payroll deductions	1	167.31	
INV SUPER	21/03/2022	MLC MasterKey Business Super	Superannuation contributions	1	587.66	
DD6179.17	21/03/2022	Care Super Pty Ltd	Superannuation contributions	1		212.82
INV SUPER	21/03/2022	Care Super Pty Ltd	Superannuation contributions	1	212.82	
DD6179.18	21/03/2022	BT Super	Superannuation contributions	1		1,172.62
INV SUPER	21/03/2022	BT Super	Superannuation contributions	1	1,172.62	
DD6179.19	21/03/2022	ANZ Smart Choice Super	Superannuation contributions	1		237.21
INV SUPER	21/03/2022	ANZ Smart Choice Super	Superannuation contributions	1	237.21	
DD6179.20	21/03/2022	Rest Superannuation	Superannuation contributions	1		517.43
INV SUPER	21/03/2022	Rest Superannuation	Superannuation contributions	1	517.43	

### **REPORT TOTALS**

Bank Code	Bank Name	TOTAL
1	Municipal Bank Account	1,393,837.90
TOTAL		1,393,837.90

# Þ **OHMEZ**

### Proposed Three Storey Residence

FINAL DESIGN for ENVISAGE BS - LAYCOCK at Lot 68 (#19) TEMPLETONIA DR, HOPETOUN

- COVER SHEET & GENERAL NOTES A00
- EXISTING FEATURE SURVEY NTS A01
- A02 - PROPOSED SITE PLAN - 1:100
- BASEMENT FLOOR PLAN 1:100 A03
- GROUND FLOOR PLAN 1:100 A04
- FIRST FLOOR PLAN 1:100 A05
- ELEVATIONS & ROOF PLAN 1:100 A06
- A07 - SECTIONS - 1:50





	Client:	Address:	В	21/03/22	ISSUED FOR DETERMINATION	COUNCIL	Drawn:	Date:	Drawing Number:	Job No.:
Storey Residence	ENVISAGE BS - LAYCOCK	Lot 68 (#19) TEMPLETONIA DR, HOPETOUN					B.T	21/3/2022	A00 of A07	AC-114-21
			A	A 21/12/21 ISSUED FOR DA APPROVAL	ISSUED FOR DA APPROVAL	CLIENT	Checked: DT	Scale: AS SHOWN	PAGE SIZE: A1	Stage / Revision: FD-B
			Rev.	Date	Description	Issued To				


### Attachment A

### NOTES

NOTE	S	
<b>1</b> 1.01.01	GENERAL STANDARDS ALL WORK SHALL BE IN ACCORDANCE WITH THE NATIONAL CONSTRUCTION CODE. USE REFERENCED AUSTRALIAN	<b>5</b> 5.01.01
1.01.02	OR OTHER STANDARDS (INCLUDING AMENDMENTS) WHICH ARE CURRENT ONE MONTH BEFORE THE DATE OF THE CONTRACT EXCEPT WHERE OTHER EDITIONS OR AMENDMENTS ARE REQUIRED. VERIFICATION THE OWNER/BUILDER	5.02.01
	DIME OWNER/BOILDER SUBCONTRACTOR SHALL; VERIFY ALL DIMENSIONS, LEVELS, SETBACKS AND SPECIFICATIONS PRIOR TO COMMENCING WORKS OR ORDERING MATERIALS. THE OWNER/BUILDER SHALL BE RESPONSIBLE FOR ENSURING THAT ALL BUILDING WORKS	<b>8</b> 8.01.01
1.01.03	CONFORM TO THE BUILDING CODE OF AUSTRALIA, CURRENT AUSTRALIAN STANDARDS, BUILDING REGULATIONS AND TOWN PLANNING REQUIREMENTS. RESPONSIBILITY	8.01.02
	THE CONTRACTOR SHALL BE RESPONSIBLE FOR THE STRUCTURE DURING ERECTION AND SHALL	8.01.03
1.01.04	PROVIDE ADEQUATE PROPPING AND SUPPORT. KEEP THE SITE IN A CLEAN AND TIDY CONDITION THROUGHOUT CONSTRUCTION & AT THE COMPLETION OF WORK REMOVE ALL LITTER & DEBRIS TO THE SATISFACTION OF THE PRINCIPAL. READING	<b>16</b> 16.01.01
	THESE PLANS SHALL BE READ IN CONJUNCTION WITH ANY OTHER CONSULTANTS REFERED TO WITHIN INCLUDING STRUCTURAL AND CIVIL ENGINEERING SPECIFICATIONS AND DRAWINGS	16.01.03
1.01.05	CONSULTANTS ENGINEERS OR RELEVANT SUB- CONSULTANT DRAWINGS AND SPECIFICATIONS SHALL PRECEED THESE DRAWINGS. REPORT ANY DISCPREPANCIES TO THIS OFFICE.	
1.02.01	TERMITE MANAGEMENT SYSTEM A TERMITE MANAGEMENT SYSTEM IS TO BE INSTALLED IN ACCORDANCE WITH AS3660.1	16.01.06
1.02.04		
<b>2</b> 2.01.01		16.04.01
2.04.01	AND A STOLE ENVIRONMENTAL PROTECTION PROVIDE EROSION, CONTAMINATION, AND SEDIMENTATION PROTECTION OF THE SITE, SURROUNDING AREAS, AND DRAINAGE SYSTEMS. KEEP THE SITE	
2.07.01	FREE OF WATER AND PREVENT WATER FLOWOVER NEW WORK. SURFACE PREPARATION BEFORE PLACING FILL, COMPACT THE GROUND TO ACHIEVE THE REQUIRED	21
2.08.01	DENSITY. SAND BED LAYER UNDER SLABS. NOMINALLY 50MM THICK ONCE COMPACTED. WET DOWN BEFORE LAYING VAPOUR BARRIER.	21.02
3	CONCRETE CONSTRUCTION STANDARDS	0.8
3.01.01	ALL SLABS AND FOOTINGS SHALL BE CONSTRUCTED TO COMPLY WITH THE REQUIREMENTS OF AS 2870 - 2011	0.9
3.01.02	CONCRETE SHALL BE IN ACCORDANCE WITH AS 3600. GRADE N25/20. MAINTAIN SLAB THICKNESS & FOOTING DEPTH AT SETDOWNS-REFER ENGINEERS DETAILS	0.10
3.01.06	COMPACTED FILL SHALL NOT EXCEED 400MM IN DEPTH UNLESS IT IS CERTIFIED.	0.11
3.01.07 	SLAB CONCRETE COVER INTERNAL - 30MM. EXTERNAL - 40MM TIMBER & STEEL CONSTRUCTION	
4.01.01	STANDARDS ALL STRUCTURAL STEELWORK SHALL BE CARRIED OUT IN ACCORDANCE WITH AS 4100 - SSA STEEL STRUCTURAL CODE AND ASSOCIATED AUSTRALIAN STANDARDS. TIMBER FRAMING TO BE IN ACCORDANCE WITH AS1684 TIMBER FRAMING	0.12
4.01.04	CONSTRUCTION. TIMBER STRUCTURAL TIMBER SHALL BE MINIMUM MPG10 (UNO) IN	
4.04.01	ACCORDANCE WITH AS 1720. CORROSION PROTECTION OF STEEL MEMBERS CORROSION PROTECTION OF STEEL IN MASONRY CONSTRUCTION TO BE IN ACCORDANCE WITH AS3700 & AS4773. CORROSION PROTECTION OF STEEL IN CONTACT WITH CONCRETE TO BE IN	0.13
4.07.01	ACCORDANCE WITH AS4100, AS4600 & NASH. TIMBER ROOF TRUSSES INSTALLED IN ACCORDANCE WITH	0.14
4.08.01	MANUFACTERERS SPECIFICATIONS AND AS 1720.5 LINTEL BEAM PROVIDE SUITABLE LINTELS OVER OPENINGS AS PER ENGINEERS DOCUMENTATION. ALL EXTERNAL STEEL LINTELS TO BE HOT DIPPED	

-	
<b>5</b> 5.01.01	BRICK CONSTRUCTION MASONRY & ACCESSORIES WORKS TO COMPLY WITH AS3700
	MASONRY STRUCTURES OR AS4773 MASONRY FOR SMALL BUILDINGS PARTS 1 & 2.
5.02.01	MASONRY USE GP GRADE BRICKS WHERE SURF COAST IS MORE THAN 1KM AND EXP
	GRADE WHERE SURF COAST IS WITHIN 1KM OR SITE IS SUSCEPTIBLE TO HIGH SALT CONDITIONS.
<b>8</b> 8.01.01	DOORS & WINDOWS STANDARDS ALL WINDOW AND SLIDING DOOR
	FRAMES, GLAZING, FIXINGS AND INSTALLATION TO BE DESIGNED AND
8.01.02	CERTIFIED BY THE MANUFACTURER AS COMPLYING WITH AS 1288 & AS2047 DIMENSIONING
	DIMENSIONS SHOWN NOMINAL SIZE. THE FABRICATOR SHALL ALLOW FOR
8.01.03	TOLERANCES TO THE DOOR AND WINDOW FRAMES. DOORS AND WINDOWS AS SCHEDULED
16	COMPONENTS AND FINISHES AS LISTED PLUMBING & DRAINAGE
16.01.01	STANDARDS ALL SERVICES TO BE INSTALLED IN
	ACCORDANCE WITH THE NATIONAL PLUMBING AND DRAINAGE CODE AS./
	NZS.3500, THE CONTRACT DOCUMENTS, THE SPECIFICATION, SAA.MP52 AND THE STANDARD
	DRAWINGS OF THE WATER CORPORATION.
16.01.03	CONNECTION POINT CONTRACTOR SHALL LIAISE WITH THE WATER CORPORATION FOR
	CONNECTIONS TO MAINS SERVICES PRIOR TO COMMENCEMENT OF WORK.
	CONTRACTOR SHALL DETERMINE EXACT LOCATION OF EXISTING SERVICE & ESTABLISH DEPTH OF
	DRAINAGE CONNECTION POINT TO ENSURE ADEQUATE DEPTH IS
16.01.06	AVAILABLE PRIOR TO ANY EXCAVATION OR INSTALLATION OF PIPES. SITE DRAINAGE
10.01.00	GROUND ADJACENT TO BUILDING SHALL BE GRADED AWAY TO FALL AT
	LEAST 50MM OVER 1 METRE WIDTH TO SATISFY BCA CLAUSE 3.1.2.3 - SURFACE WATER DRAINAGE, NOTE HEIGHT
	REQUIREMENTS FOR ORG AND LOWEST PLUMBING FIXTURE, I.E
16.04.01	SHOWER OR FLOORWASTE. MAINS CONNECTION SHALL NOT BE MADE TO EXISTING
	SEWER UNTIL THE WHOLE OF THE NEW WORKS HAS BEEN INSPECTED, TESTED
	TO WATER CORPORATIONS REQUIREMENTS
21	BAL RATING PLEASE NOTE: THE INFORMATION DELONICAL DELET
21	PLEASE NOTE: THE INFORMATION BELOW IS A BRIEF SUMMARY OF THE CONSTRUCTION
21	PLEASE NOTE: THE INFORMATION BELOW IS A BRIEF SUMMARY OF THE CONSTRUCTION REQUIREMENTS AND IS NOT INTENDED AS A DESIGN OR CONSTRUCTION GUIDE. CONSULT THE LATEST
	PLEASE NOTE: THE INFORMATION BELOW IS A BRIEF SUMMARY OF THE CONSTRUCTION REQUIREMENTS AND IS NOT INTENDED AS A DESIGN OR CONSTRUCTION GUIDE. CONSULT THE LATEST STANDARDS AND AMENDMENTS ISSUED FOR THE FULL TECHNICAL DETAILS.
<b>21</b> <b>21.02</b> 0.8	PLEASE NOTE: THE INFORMATION BELOW IS A BRIEF SUMMARY OF THE CONSTRUCTION REQUIREMENTS AND IS NOT INTENDED AS A DESIGN OR CONSTRUCTION GUIDE. CONSULT THE LATEST STANDARDS AND AMENDMENTS ISSUED FOR THE FULL TECHNICAL DETAILS. <b>BAL 12.5</b> SUB FLOOR SUPPORTS NO SPECIAL CONSTRUCTION
21.02	PLEASE NOTE: THE INFORMATION BELOW IS A BRIEF SUMMARY OF THE CONSTRUCTION REQUIREMENTS AND IS NOT INTENDED AS A DESIGN OR CONSTRUCTION GUIDE. CONSULT THE LATEST STANDARDS AND AMENDMENTS ISSUED FOR THE FULL TECHNICAL DETAILS. <b>BAL 12.5</b> SUB FLOOR SUPPORTS NO SPECIAL CONSTRUCTION REQUIREMENT FLOORS
<b>21.02</b> 0.8	PLEASE NOTE: THE INFORMATION BELOW IS A BRIEF SUMMARY OF THE CONSTRUCTION REQUIREMENTS AND IS NOT INTENDED AS A DESIGN OR CONSTRUCTION GUIDE. CONSULT THE LATEST STANDARDS AND AMENDMENTS ISSUED FOR THE FULL TECHNICAL DETAILS. <b>BAL 12.5</b> SUB FLOOR SUPPORTS NO SPECIAL CONSTRUCTION REQUIREMENT FLOORS NO SPECIAL CONSTRUCTION REQUIREMENT EXTERNAL WALLS
<b>21.02</b> 0.8 0.9	PLEASE NOTE: THE INFORMATION BELOW IS A BRIEF SUMMARY OF THE CONSTRUCTION REQUIREMENTS AND IS NOT INTENDED AS A DESIGN OR CONSTRUCTION GUIDE. CONSULT THE LATEST STANDARDS AND AMENDMENTS ISSUED FOR THE FULL TECHNICAL DETAILS. <b>BAL 12.5</b> SUB FLOOR SUPPORTS NO SPECIAL CONSTRUCTION REQUIREMENT FLOORS NO SPECIAL CONSTRUCTION REQUIREMENT
<b>21.02</b> 0.8 0.9	PLEASE NOTE: THE INFORMATION BELOW IS A BRIEF SUMMARY OF THE CONSTRUCTION REQUIREMENTS AND IS NOT INTENDED AS A DESIGN OR CONSTRUCTION GUIDE. CONSULT THE LATEST STANDARDS AND AMENDMENTS ISSUED FOR THE FULL TECHNICAL DETAILS. <b>BAL 12.5</b> SUB FLOOR SUPPORTS NO SPECIAL CONSTRUCTION REQUIREMENT FLOORS NO SPECIAL CONSTRUCTION REQUIREMENT EXTERNAL WALLS PARTS LESS THAN 400MM ABOVE GROUND OR DECKS ETC. TO BE OF NON-COMBUSTIBLE MATERIAL, 6MM FIBRE CEMENT LAD OR BUSHFIRE RESISTANT/NATURALLY FIRE
<b>21.02</b> 0.8 0.9	PLEASE NOTE: THE INFORMATION BELOW IS A BRIEF SUMMARY OF THE CONSTRUCTION REQUIREMENTS AND IS NOT INTENDED AS A DESIGN OR CONSTRUCTION GUIDE. CONSULT THE LATEST STANDARDS AND AMENDMENTS ISSUED FOR THE FULL TECHNICAL DETAILS. <b>BAL 12.5</b> SUB FLOOR SUPPORTS NO SPECIAL CONSTRUCTION REQUIREMENT FLOORS NO SPECIAL CONSTRUCTION REQUIREMENT EXTERNAL WALLS PARTS LESS THAN 400MM ABOVE GROUND OR DECKS ETC. TO BE OF NON-COMBUSTIBLE MATERIAL, 6MM FIBRE CEMENT CLAD OR BUSHFIRE
<b>21.02</b> 0.8 0.9 0.10	PLEASE NOTE: THE INFORMATION BELOW IS A BRIEF SUMMARY OF THE CONSTRUCTION REQUIREMENTS AND IS NOT INTENDED AS A DESIGN OR CONSTRUCTION GUIDE. CONSULT THE LATEST STANDARDS AND AMENDMENTS ISSUED FOR THE FULL TECHNICAL DETAILS. <b>BAL 12.5</b> SUB FLOOR SUPPORTS NO SPECIAL CONSTRUCTION REQUIREMENT FLOORS NO SPECIAL CONSTRUCTION REQUIREMENT EXTERNAL WALLS PARTS LESS THAN 400MM ABOVE GROUND OR DECKS ETC. TO BE OF NON-COMBUSTIBLE MATERIAL, 6MM FIBRE CEMENT CLAD OR BUSHFIRE RESISTANT TIMBER. EXTERNAL WINDOWS PROTECTED BY BUSHFIRE SHUTTER, COMPLETELY SCREENED WITH STEEL, BRONZE OR ALUMINIUM MESH OR 4MM
<b>21.02</b> 0.8 0.9 0.10	PLEASE NOTE: THE INFORMATION BELOW IS A BRIEF SUMMARY OF THE CONSTRUCTION REQUIREMENTS AND IS NOT INTENDED AS A DESIGN OR CONSTRUCTION GUIDE. CONSULT THE LATEST STANDARDS AND AMENDMENTS ISSUED FOR THE FULL TECHNICAL DETAILS. <b>BAL 12.5</b> SUB FLOOR SUPPORTS NO SPECIAL CONSTRUCTION REQUIREMENT FLOORS NO SPECIAL CONSTRUCTION REQUIREMENT EXTERNAL WALLS PARTS LESS THAN 400MM ABOVE GROUND OR DECKS ETC. TO BE OF NON-COMBUSTIBLE MATERIAL, 6MM FIBRE CEMENT CLAD OR BUSHFIRE RESISTANT/INATURALLY FIRE RESISTANT/INATURALLY FIRE RESISTANT TIMBER. EXTERNAL WINDOWS PROTECTED BY BUSHFIRE SHUTTER, COMPLETELY SCREENED WITH STEEL,
<b>21.02</b> 0.8 0.9 0.10	PLEASE NOTE: THE INFORMATION BELOW IS A BRIEF SUMMARY OF THE CONSTRUCTION REQUIREMENTS AND IS NOT INTENDED AS A DESIGN OR CONSTRUCTION GUIDE. CONSULT THE LATEST STANDARDS AND AMENDMENTS ISSUED FOR THE FULL TECHNICAL DETAILS. <b>BAL 12.5</b> SUB FLOOR SUPPORTS NO SPECIAL CONSTRUCTION REQUIREMENT FLOORS NO SPECIAL CONSTRUCTION REQUIREMENT EXTERNAL WALLS PARTS LESS THAN 400MM ABOVE GROUND OR DECKS ETC. TO BE OF NON-COMBUSTIBLE MATERIAL, 6MM FIBRE CEMENT TLAD OR BUSHFIRE RESISTANT TIMBER. EXTERNAL WINDOWS PROTECTED BY BUSHFIRE SHUTTER, COMPLETELY SCREENED WITH STEEL, BRONZE OR ALUMINIUM MESH OR 4MM TOUGHENED GLASS OR GLASS BLOCKS WITHIN 400MM OF GROUND, DECK ETC. OPENABLE PORTION TO BE METAL SCREENED WITH FRAME OR METAL OR METAL REINFORCED PVC-U OR
<b>21.02</b> 0.8 0.9 0.10	PLEASE NOTE: THE INFORMATION BELOW IS A BRIEF SUMMARY OF THE CONSTRUCTION REQUIREMENTS AND IS NOT INTENDED AS A DESIGN OR CONSTRUCTION GUIDE. CONSULT THE LATEST STANDARDS AND AMENDMENTS ISSUED FOR THE FULL TECHNICAL DETAILS. <b>BAL 12.5</b> SUB FLOOR SUPPORTS NO SPECIAL CONSTRUCTION REQUIREMENT FLOORS NO SPECIAL CONSTRUCTION REQUIREMENT EXTERNAL WALLS PARTS LESS THAN 400MM ABOVE GROUND OR DECKS ETC. TO BE OF NON-COMBUSTIBLE MATERIAL, 6MM FIBRE CEMENT CLAD OR BUSHFIRE RESISTANT/NATURALLY FIRE RESISTANT/NATURALLY FIRE RESISTANT/NATURALLY FIRE RESISTANT TIMBER. EXTERNAL WINDOWS PROTECTED BY BUSHFIRE SHUTTER, COMPLETELY SCREENED WITH STEEL, BRONZE OR ALUMINIUM MESH OR 4MM TOUGHENED GLASS OR GLASS BLOCKS WITHIN 400MM OF GROUND, DECK ETC. OPENABLE PORTION TO BE METAL
<b>21.02</b> 0.8 0.9 0.10 0.11	PLEASE NOTE: THE INFORMATION BELOW IS A BRIEF SUMMARY OF THE CONSTRUCTION REQUIREMENTS AND IS NOT INTENDED AS A DESIGN OR CONSTRUCTION GUIDE. CONSULT THE LATEST STANDARDS AND AMENDMENTS ISSUED FOR THE FULL TECHNICAL DETAILS. <b>BAL 12.5</b> SUB FLOOR SUPPORTS NO SPECIAL CONSTRUCTION REQUIREMENT FLOORS NO SPECIAL CONSTRUCTION REQUIREMENT EXTERNAL WALLS PARTS LESS THAN 400MM ABOVE GROUND OR DECKS ETC. TO BE OF NON-COMBUSTIBLE MATERIAL, 6MM FIBRE CEMENT CLAD OR BUSHFIRE RESISTANT TIMBER. EXTERNAL WINDOWS PROTECTED BY BUSHFIRE SHUTTER, COMPLETELY SCREENED WITH STEEL, BRONZE OR ALUMINIUM MESH OR 4MM TOUGHENED GLASS OR GLASS BLOCKS WITHIN 400MM OF GROUND, DECK ETC. OPENABLE PORTION TO BE METAL SCREENED WITH FRAME OR METAL OR METAL REINFORCED PVC-U OR BUSHFIRE RESISTING TIMBER. EXTERNAL DOORS PROTECTED BY BUSHFIRE SHUTTER, OR SCREENED WITH STEEL, BRONZE OR ALUMINIUM MESH OR GLAZED WITH
<b>21.02</b> 0.8 0.9 0.10 0.11	PLEASE NOTE: THE INFORMATION BELOW IS A BRIEF SUMMARY OF THE CONSTRUCTION REQUIREMENTS AND IS NOT INTENDED AS A DESIGN OR CONSTRUCTION GUIDE. CONSULT THE LATEST STANDARDS AND AMENDMENTS ISSUED FOR THE FULL TECHNICAL DETAILS. <b>BAL 12.5</b> SUB FLOOR SUPPORTS NO SPECIAL CONSTRUCTION REQUIREMENT FLOORS NO SPECIAL CONSTRUCTION REQUIREMENT EXTERNAL WALLS PARTS LESS THAN 400MM ABOVE GROUND OR DECKS ETC. TO BE OF NON-COMBUSTIBLE MATERIAL, 6MM FIBRE CEMENT CLAD OR BUSHFIRE RESISTANT/NATURALLY FIRE RESISTANT/NATURALLY FIRE RESISTANT/NATURALLY FIRE RESISTANT TIMBER. EXTERNAL WINDOWS PROTECTED BY BUSHFIRE SHUTTER, COMPLETELY SCREENED WITH STEEL, BRONZE OR ALUMINIUM MESH OR 4MM TOUGHENED GLASS OR GLASS BLOCKS WITHIN 400MM OF GROUND, DECK ETC. OPENABLE PORTION TO BE METAL SCREENED WITH FRAME OR METAL OR METAL REINFORCED PVC-U OR BUSHFIRE RESISTING TIMBER. EXTERNAL DOORS PROTECTED BY BUSHFIRE SHUTTER, OR SCREENED WITH STEEL, BRONZE
<b>21.02</b> 0.8 0.9 0.10 0.11	PLEASE NOTE: THE INFORMATION BELOW IS A BRIEF SUMMARY OF THE CONSTRUCTION REQUIREMENTS AND IS NOT INTENDED AS A DESIGN OR CONSTRUCTION GUIDE. CONSULT THE LATEST STANDARDS AND AMENDMENTS ISSUED FOR THE FULL TECHNICAL DETAILS. <b>BAL 12.5</b> SUB FLOOR SUPPORTS NO SPECIAL CONSTRUCTION REQUIREMENT FLOORS NO SPECIAL CONSTRUCTION REQUIREMENT EXTERNAL WALLS PARTS LESS THAN 400MM ABOVE GROUND OR DECKS ETC. TO BE OF NON-COMBUSTIBLE MATERIAL, 6MM FIBRE CEMENT CLAD OR BUSHFIRE RESISTANT TIMBER. EXTERNAL WINDOWS PROTECTED BY BUSHFIRE SHUTTER, COMPLETELY SCREENED WITH STEEL, BRONZE OR ALUMINIUM MESH OR 4MM TOUGHENED GLASS OR GLASS BLOCKS WITHIN 400MM OF GROUND, DECK ETC. OPENABLE PORTION TO BE METAL SCREENED WITH FRAME OR METAL OR METAL REINFORCED PVC-U OR BUSHFIRE RESISTING TIMBER. EXTERNAL DOORS PROTECTED BY BUSHFIRE SHUTTER, OMETAL DOORS PROTECTED WITH FRAME OR METAL OR METAL REINFORCED PVC-U OR BUSHFIRE RESISTING TIMBER. EXTERNAL DOORS PROTECTED BY BUSHFIRE SHUTTER, OR SCREENED WITH FRAME OR METAL OR METAL REINFORCED PVC-U OR BUSHFIRE RESISTING TIMBER. EXTERNAL DOORS PROTECTED BY BUSHFIRE SHUTTER, OR SCREENED WITH STEEL, BRONZE OR ALUMINIUM MESH OR GLAZED WITH 5MM TOUGHENED GLASS, NON- COMBUSTIBLE OR 35MM SOLID TIMBER FOR 400MM ABOVE THRESHOLD, NATURALLY FIRE RESISTANT (HIGH DENSITY TIMBER) FRAMED FOR 400MM
<b>21.02</b> 0.8 0.9 0.10 0.11	PLEASE NOTE: THE INFORMATION BELOW IS A BRIEF SUMMARY OF THE CONSTRUCTION REQUIREMENTS AND IS NOT INTENDED AS A DESIGN OR CONSTRUCTION GUIDE. CONSULT THE LATEST STANDARDS AND AMENDMENTS ISSUED FOR THE FULL TECHNICAL DETAILS. <b>BAL 12.5</b> SUB FLOOR SUPPORTS NO SPECIAL CONSTRUCTION REQUIREMENT FLOORS NO SPECIAL CONSTRUCTION REQUIREMENT EXTERNAL WALLS PARTS LESS THAN 400MM ABOVE GROUND OR DECKS ETC. TO BE OF NON-COMBUSTIBLE MATERIAL, 6MM FIBRE CEMENT CLAD OR BUSHFIRE RESISTANT/NATURALLY FIRE RESISTANT/NATURALLY FIRE RESISTANT/NATURALLY FIRE RESISTANT TIMBER. EXTERNAL WINDOWS PROTECTED BY BUSHFIRE SHUTTER, COMPLETELY SCREENED WITH STEEL, BRONZE OR ALUMINIUM MESH OR 4MM TOUGHENED GLASS OR GLASS BLOCKS WITHIN 400MM OF GROUND, DECK ETC. OPENABLE PORTION TO BE METAL SCREENED WITH FRAME OR METAL OR METAL REINFORCED PVC-U OR BUSHFIRE RESISTING TIMBER. EXTERNAL DOORS PROTECTED BY BUSHFIRE SHUTTER, OR SCREENED WITH STEEL, BRONZE OR ALUMINIUM MESH OR GLAZED WITH SMM TOUGHENED GLASS, NON- COMBUSTIBLE OR 35MM SOLID TIMBER FOR 400MM ABOVE THRESHOLD, NATURALLY FIRE RESISTANT (HIGH
<b>21.02</b> 0.8 0.9 0.10 0.11	PLEASE NOTE: THE INFORMATION BELOW IS A BRIEF SUMMARY OF THE CONSTRUCTION REQUIREMENTS AND IS NOT INTENDED AS A DESIGN OR CONSTRUCTION GUIDE. CONSULT THE LATEST STANDARDS AND AMENDMENTS ISSUED FOR THE FULL TECHNICAL DETAILS. <b>BAL 12.5</b> SUB FLOOR SUPPORTS NO SPECIAL CONSTRUCTION REQUIREMENT FLOORS NO SPECIAL CONSTRUCTION REQUIREMENT EXTERNAL WALLS PARTS LESS THAN 400MM ABOVE GROUND OR DECKS ETC. TO BE OF NON-COMBUSTIBLE MATERIAL, 6MM FIBRE CEMENT CLAD OR BUSHFIRE RESISTANT TIMBER. EXTERNAL WINDOWS PROTECTED BY BUSHFIRE SHUTTER, COMPLETELY SCREENED WITH STEEL, BRONZE OR ALUMINIUM MESH OR 4MM TOUGHENED GLASS OR GLASS BLOCKS WITHIN 400MM OF GROUND, DECK ETC. OPENABLE PORTION TO BE METAL SCREENED WITH FRAME OR METAL OR METAL REINFORCED PVC-U OR BUSHFIRE RESISTING TIMBER. EXTERNAL DOORS PROTECTED BY BUSHFIRE SHUTTER, OR SCREENED WITH STEEL, BRONZE OR ALUMINIUM MESH OR GLAZED WITH 5MM TOUGHENED GLASS, NON- COMBUSTIBLE OR 35MM SOLID TIMBER FOR 400MM ABOVE THRESHOLD, NATURALLY FIRE RESISTANT (HIGH DENSITY TIMBER) FRAMED FOR 400MM ABOVE GROUND, DECKING ETC. TIGHT- FITTING WITH WEATHER STRIPS AT BASE. ROOFS NON-COMBUSTIBLE COVERING. ROOF/
<b>21.02</b> 0.9 0.10 0.11	PLEASE NOTE: THE INFORMATION BELOW IS A BRIEF SUMMARY OF THE CONSTRUCTION REQUIREMENTS AND IS NOT INTENDED AS A DESIGN OR CONSTRUCTION GUIDE. CONSULT THE LATEST STANDARDS AND AMENDMENTS ISSUED FOR THE FULL TECHNICAL DETAILS. <b>BAL 12.5</b> SUB FLOOR SUPPORTS NO SPECIAL CONSTRUCTION REQUIREMENT FLOORS NO SPECIAL CONSTRUCTION REQUIREMENT EXTERNAL WALLS PARTS LESS THAN 400MM ABOVE GROUND OR DECKS ETC. TO BE OF NON-COMBUSTIBLE MATERIAL, 6MM FIBRE CEMENT CLAD OR BUSHFIRE RESISTANT/NATURALLY FIRE RESISTANT/NATURALLY FIRE RESISTANT INBER. EXTERNAL WINDOWS PROTECTED BY BUSHFIRE SHUTTER, OPENABLE PORTION TO BE METAL SCREENED WITH FRAME OR METAL OR METAL REINFORCED PVC-U OR BUSHFIRE RESISTING TIMBER. EXTERNAL DOORS PROTECTED BY BUSHFIRE SHUTTER, OR SCREENED WITH STEEL, BRONZE OR ALUMINIUM MESH OR GLAZED WITH 5MM TOUGHENED GLASS, NON- COMBUSTIBLE OR 35MM SOLID TIMBER FOR 400MM ABOVE THRESHOLD, NATURALLY FIRE RESISTANT (HIGH DENSITY TIMBER) FRAMED FOR 400MM ABOVE GROUND, DECKING ETC. TIGHT- FITTING WITH WEATHER STRIPS AT BASE. ROOFS NON-COMBUSTIBLE COVERING. ROOF/ WALL JUNCTION SEALED. OPENINGS FITTED WITH NON-COMBUSTIBLE
<b>21.02</b> 0.9 0.10 0.11	PLEASE NOTE: THE INFORMATION BELOW IS A BRIEF SUMMARY OF THE CONSTRUCTION REQUIREMENTS AND IS NOT INTENDED AS A DESIGN OR CONSTRUCTION GUIDE. CONSULT THE LATEST STANDARDS AND AMENDMENTS ISSUED FOR THE FULL TECHNICAL DETAILS. <b>BAL 12.5</b> SUB FLOOR SUPPORTS NO SPECIAL CONSTRUCTION REQUIREMENT FLOORS NO SPECIAL CONSTRUCTION REQUIREMENT EXTERNAL WALLS PARTS LESS THAN 400MM ABOVE GROUND OR DECKS ETC. TO BE OF NON-COMBUSTIBLE MATERIAL, 6MM FIBRE CEMENT CLAD OR BUSHFIRE RESISTANT/NATURALLY FIRE RESISTANT TIMBER. EXTERNAL WINDOWS PROTECTED BY BUSHFIRE SHUTTER, COMPLETELY SCREENED WITH STEEL, BRONZE OR ALUMINIUM MESH OR 4MM TOUGHENED GLASS OR GLASS BLOCKS WITHIN 400MM OF GROUND, DECK ETC. OPENABLE PORTION TO BE METAL SCREENED WITH FRAME OR METAL OR METAL REINFORCED PVC-U OR BUSHFIRE RESISTING TIMBER. EXTERNAL DOORS PROTECTED BY BUSHFIRE SHUTTER, OR SCREENED WITH STEEL, BRONZE OR ALUMINIUM MESH OR GLASS BLOCKS WITHIN 400MM OF GROUND, DECK ETC. OPENABLE PORTION TO BE METAL SCREENED WITH FRAME OR METAL OR METAL REINFORCED PVC-U OR BUSHFIRE RESISTING TIMBER. EXTERNAL DOORS PROTECTED BY BUSHFIRE SHUTTER, OR SCREENED WITH STEEL, BRONZE OR ALUMINIUM MESH OR GLAZED WITH 5MM TOUGHENED GLASS, NON- COMBUSTIBLE OR 35MM SOLID TIMBER FOR 400MM ABOVE THRESHOLD, NATURALLY FIRE RESISTANT (HIGH DENSITY TIMBER) FRAMED FOR 400MM ABOVE GROUND, DECKING ETC. TIGHT- FITTING WITH WEATHER STRIPS AT BASE. ROOFS NON-COMBUSTIBLE COVERING. ROOF/ WALL JUNCTION SEALED. OPENINGS FITTED WITH NON-COMBUSTIBLE EMBER GUARDS. ROOF TO BE FULLY SARKED VERANDAHS/DECKS
<b>21.02</b> 0.9 0.10 0.11 0.12	PLEASE NOTE: THE INFORMATION BELOW IS A BRIEF SUMMARY OF THE CONSTRUCTION REQUIREMENTS AND IS NOT INTENDED AS A DESIGN OR CONSTRUCTION GUIDE. CONSULT THE LATEST STANDARDS AND AMENDMENTS ISSUED FOR THE FULL TECHNICAL DETAILS. <b>BAL 12.5</b> SUB FLOOR SUPPORTS NO SPECIAL CONSTRUCTION REQUIREMENT FLOORS NO SPECIAL CONSTRUCTION REQUIREMENT EXTERNAL WALLS PARTS LESS THAN 400MM ABOVE GROUND OR DECKS ETC. TO BE OF NON-COMBUSTIBLE MATERIAL, 6MM FIBRE CEMENT CLAD OR BUSHFIRE RESISTANT/NATURALLY FIRE RESISTANT/NATURALLY FIRE RESISTANT INBER. EXTERNAL WOMM OF GROUND, DECK ETC. OPENABLE PORTION TO BE METAL SCREENED WITH FRAME OR METAL OR METAL REINFORCED PVC-U OR BUSHFIRE RESISTING TIMBER. EXTERNAL DOORS PROTECTED BY BUSHFIRE SHUTTER, OR SCREENED WITH STEEL, BRONZE OR ALUMINIUM MESH OR GLAZED WITH SMM TOUGHENED GLASS, NON- COMBUSTIBLE OR 35MM SOLID TIMBER FOR 400MM ABOVE THRESHOLD, NATURALLY FIRE RESISTANT (HIGH DENSITY TIMBER) FRAMED FOR 400MM ABOVE GROUND, DECKING ETC. TIGHT- FITTING WITH WEATHER STRIPS AT BASE. ROOFS NON-COMBUSTIBLE COVERING. ROOF/ WALL JUNCTION SEALED. OPENINGS FITTED WITH NON-COMBUSTIBLE EMBER GUARDS. ROOF TO BE FULLY SARKED VERANDAHS/DECKS ENCLOSED SUB-FLOOR SPACE - NO SPECIAL REQUIREMENT FOR
<b>21.02</b> 0.9 0.10 0.11 0.12	PLEASE NOTE: THE INFORMATION BELOW IS A BRIEF SUMMARY OF THE CONSTRUCTION REQUIREMENTS AND IS NOT INTENDED AS A DESIGN OR CONSTRUCTION GUIDE. CONSULT THE LATEST STANDARDS AND AMENDMENTS ISSUED FOR THE FULL TECHNICAL DETAILS. <b>BAL 12.5</b> SUB FLOOR SUPPORTS NO SPECIAL CONSTRUCTION REQUIREMENT FLOORS NO SPECIAL CONSTRUCTION REQUIREMENT EXTERNAL WALLS PARTS LESS THAN 400MM ABOVE GROUND OR DECKS ETC. TO BE OF NON-COMBUSTIBLE MATERIAL, 6MM FIBRE CEMENT CLAD OR BUSHFIRE RESISTANT TIMBER. EXTERNAL WILDS PROTECTED BY BUSHFIRE SHUTTER, COMPLETELY SCREENED WITH STEEL, BRONZE OR ALUMINIUM MESH OR 4MM TOUGHENED GLASS OR GLASS BLOCKS WITHIN 400MM OF GROUND, DECK ETC. OPENABLE PORTION TO BE METAL SCREENED WITH FRAME OR METAL OR METAL REINFORCED PVC-U OR BUSHFIRE RESISTING TIMBER. EXTERNAL DOORS PROTECTED BY BUSHFIRE SHUTTER, OM ETAL REINFORCED PVC-U OR BUSHFIRE RESISTING TIMBER. EXTERNAL DOORS PROTECTED BY BUSHFIRE SHUTTER, OR ALUMINIUM MESH OR ALAL OR METAL REINFORCED PVC-U OR BUSHFIRE RESISTING TIMBER. EXTERNAL DOORS PROTECTED BY BUSHFIRE SHUTTER, OR SCREENED WITH STEEL, BRONZE OR ALUMINIUM MESH OR GLAZED WITH SMT TOUGHENED GLASS, NON- COMBUSTIBLE OR 35MM SOLID TIMBER FOR 400MM ABOVE THRESHUTTER, OR SCREENED WITH STEEL, BRONZE OR ALUMINIUM MESH OR GLAZED WITH SMT TOUGHENED GLASS, NON- COMBUSTIBLE OR 35MM SOLID TIMBER FOR 400MM ABOVE THRESHOLD, NATURALLY FIRE RESISTANT (HIGH DENSITY TIMBER) FRAMED FOR 400MM ABOVE GROUND, DECKING ETC. TIGHT- FITTING WITH WEATHER STRIPS AT BASE. ROOFS NON-COMBUSTIBLE COVERING. ROOF/ WALL JUNCTION SEALED. OPENINGS FITTED WITH NON-COMBUSTIBLE EMBER GUARDS. ROOF TO BE FULLY SARKED VERANDAHS/DECKS ENCLOSED SUB-FLOOR SPACE - NO
<b>21.02</b> 0.9 0.10 0.11 0.12	PLEASE NOTE: THE INFORMATION BELOW IS A BRIEF SUMMARY OF THE CONSTRUCTION REQUIREMENTS AND IS NOT INTENDED AS A DESIGN OR CONSTRUCTION GUIDE. CONSULT THE LATEST STANDARDS AND AMENDMENTS ISSUED FOR THE FULL TECHNICAL DETAILS. <b>BAL 12.5</b> SUB FLOOR SUPPORTS NO SPECIAL CONSTRUCTION REQUIREMENT FLOORS NO SPECIAL CONSTRUCTION REQUIREMENT EXTERNAL WALLS PARTS LESS THAN 400MM ABOVE GROUND OR DECKS ETC. TO BE OF NON-COMBUSTIBLE MATERIAL, 6MM FIBRE CEMENT CLAD OR BUSHFIRE RESISTANT/NATURALLY FIRE RESISTANT/NATURALLY FIRE RESISTANT IMBER. EXTERNAL WOMM OF GROUND, DECK ETC. OPENABLE PORTION TO BE METAL SCREENED WITH FRAME OR METAL OR METAL REINFORCED PVC-U OR BUSHFIRE RESISTING TIMBER. EXTERNAL DOORS PROTECTED BY BUSHFIRE SHUTTER, OR SCREENED WITH STEEL, BRONZE OR ALUMINIUM MESH OR GLAZED WITH 5MM TOUGHENED GLASS, NON- COMBUSTIBLE OR 35MM SOLID TIMBER FOR 400MM ABOVE THRESHOLD, NATURALLY FIRE RESISTANT (HIGH DENSITY TIMBER) FRAMED FOR 400MM ABOVE GROUND, DECKING ETC. TIGHT- FITTING WITH WEATHER STRIPS AT BASE. ROOFS NON-COMBUSTIBLE COVERING. ROOF/ WALL JUNCTION SEALED. OPENINGS FITTED WITH NON-COMBUSTIBLE EMBER GUARDS. ROOF TO BE FULLY SARKED VERANDAHS/DECKS ENCLOSED SUB-FLOOR SPACE - NO SPECIAL REQUIREMENT FOR MATERIALS EXCEPT WITHIN 400MM OF GROUND. NO SPECIAL REQUIREMENTS


GALVANISED.

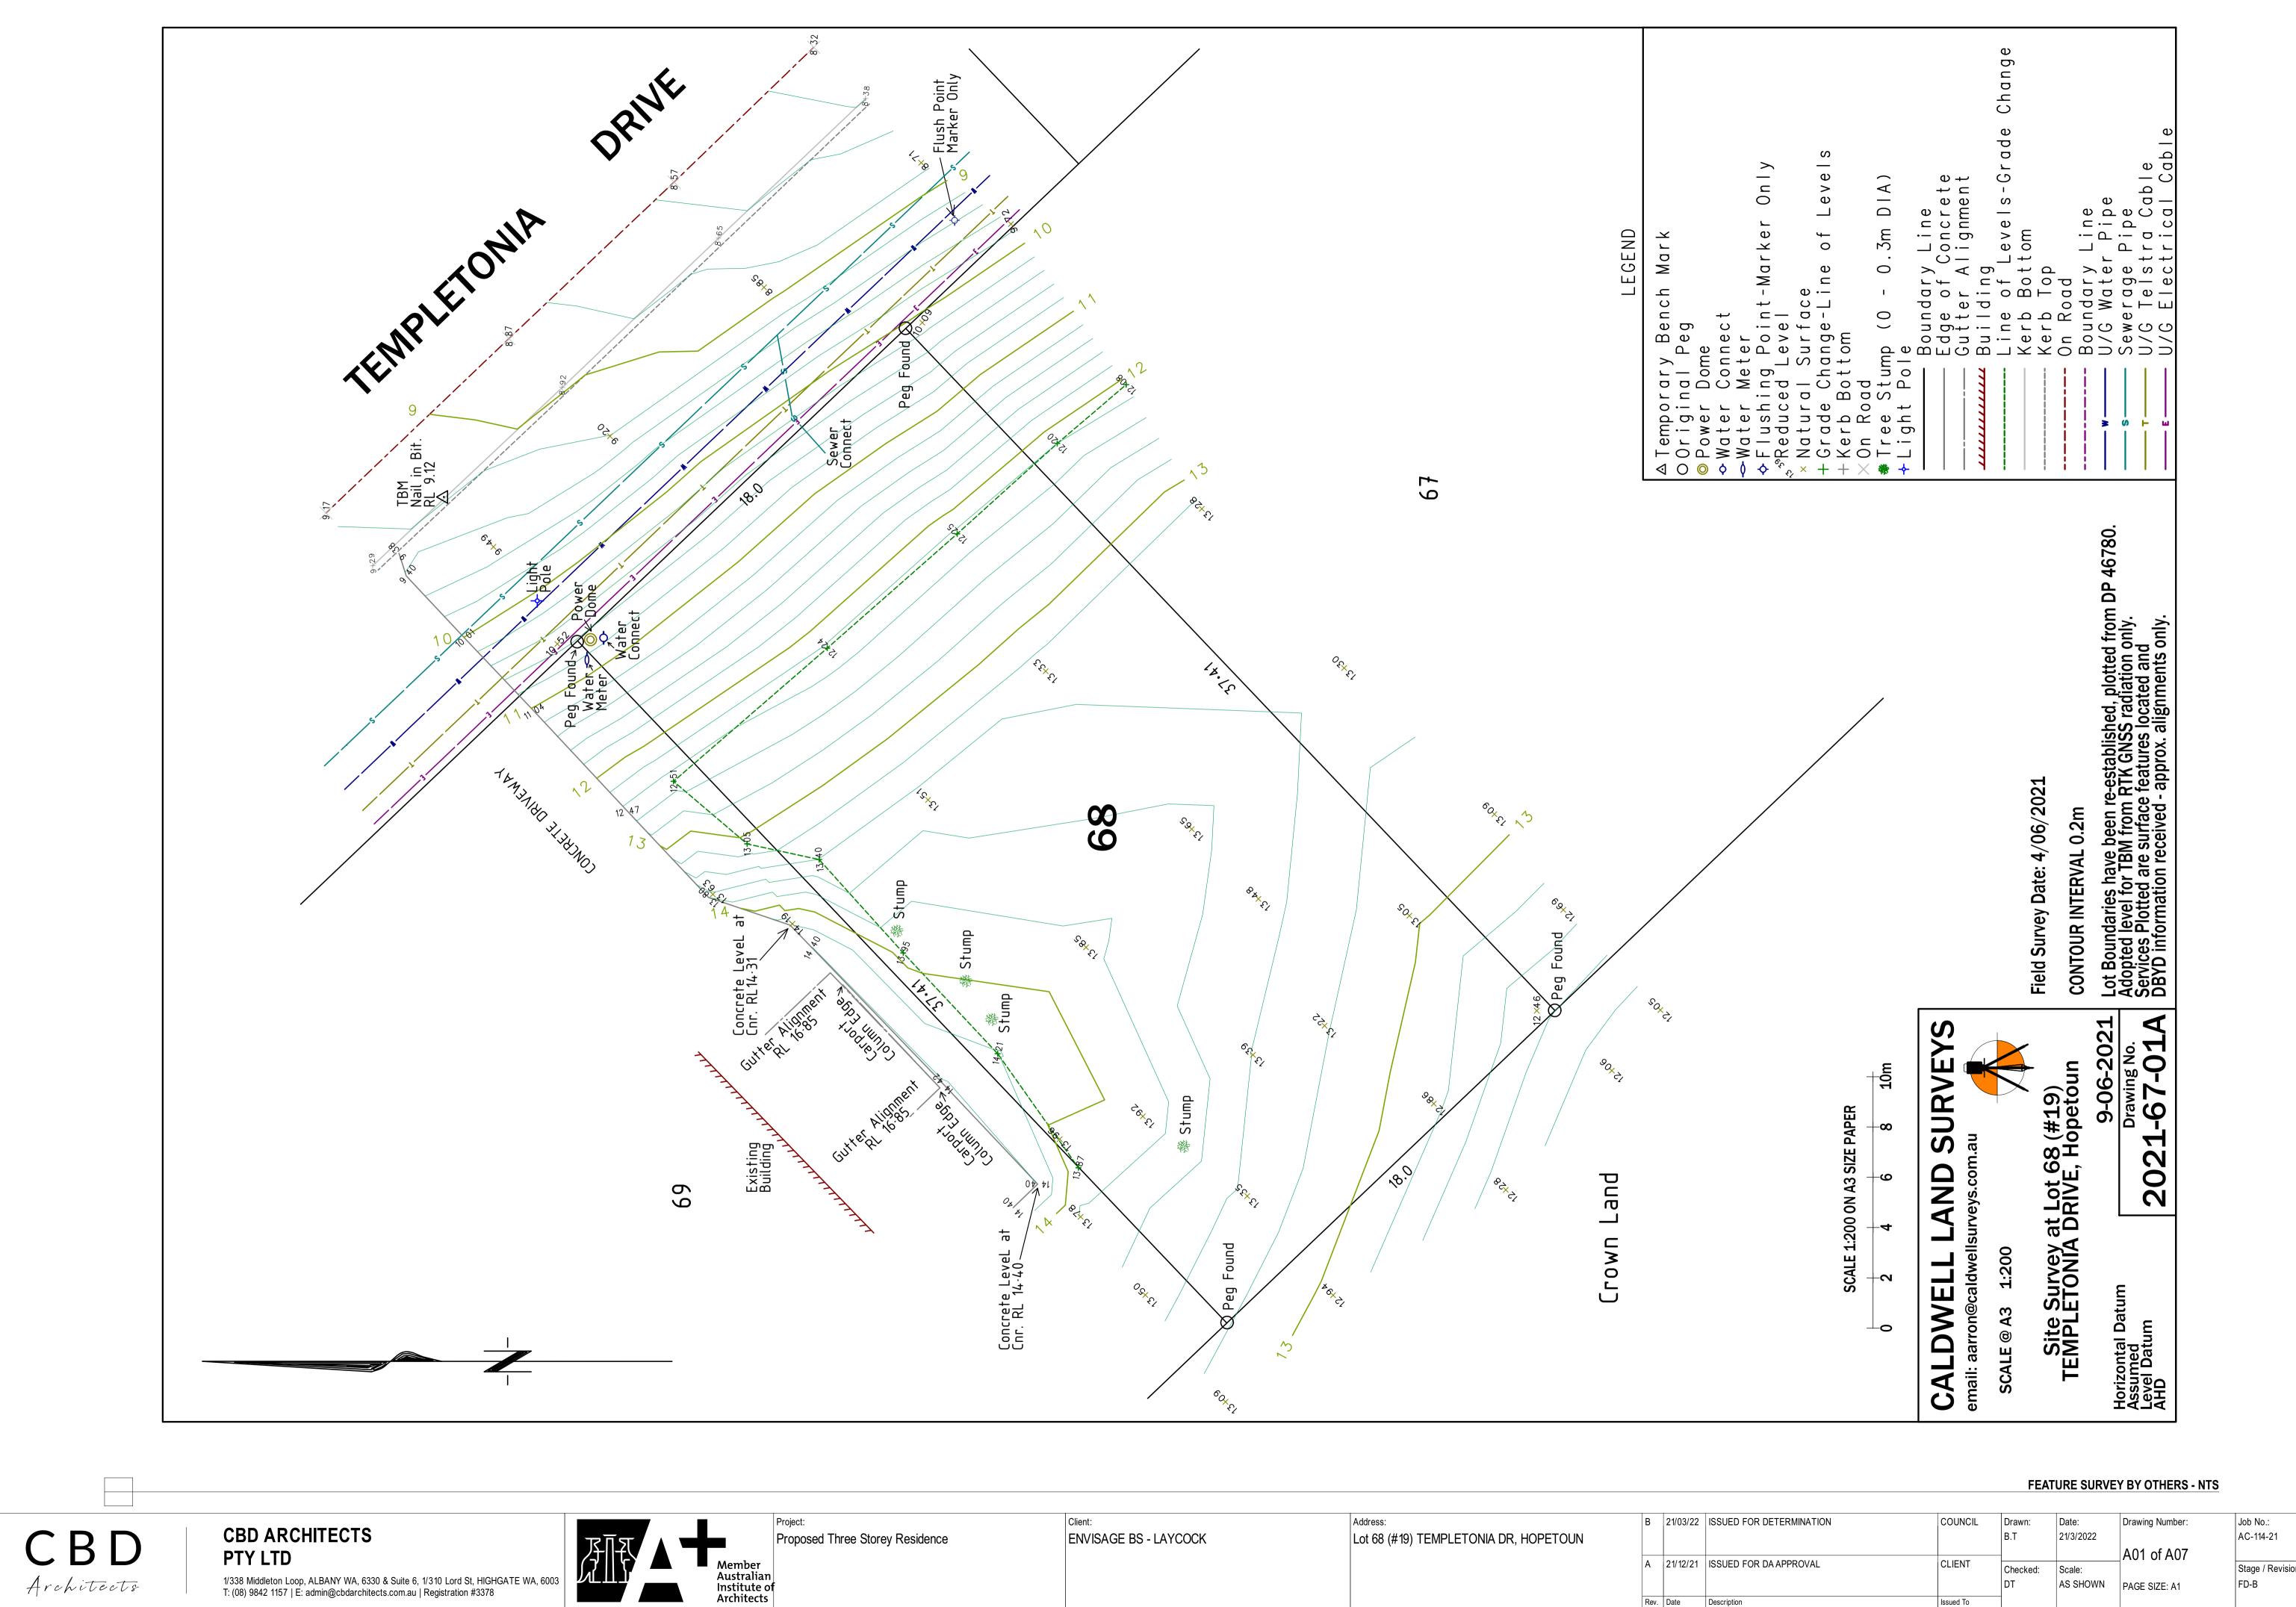

	Client:	Address:	В	21/03/22	ISSUED FOR I
orey Residence	ENVISAGE BS - LAYCOCK	Lot 68 (#19) TEMPLETONIA DR, HOPETOUN			
			A	21/12/21	ISSUED FOR I
			Rev.	Date	Description

### FEATURE SURVEY BY OTHERS - NTS

DETERMINATION	COUNCIL	Drawn:	Date:	Drawing Number:	Job No.:
		B.T	21/3/2022		AC-114-21
				A01 of A07	
DA APPROVAL	CLIENT	Checked:	Scale:		Stage / Revision:
		DT	AS SHOWN	PAGE SIZE: A1	FD-B
	Issued To				

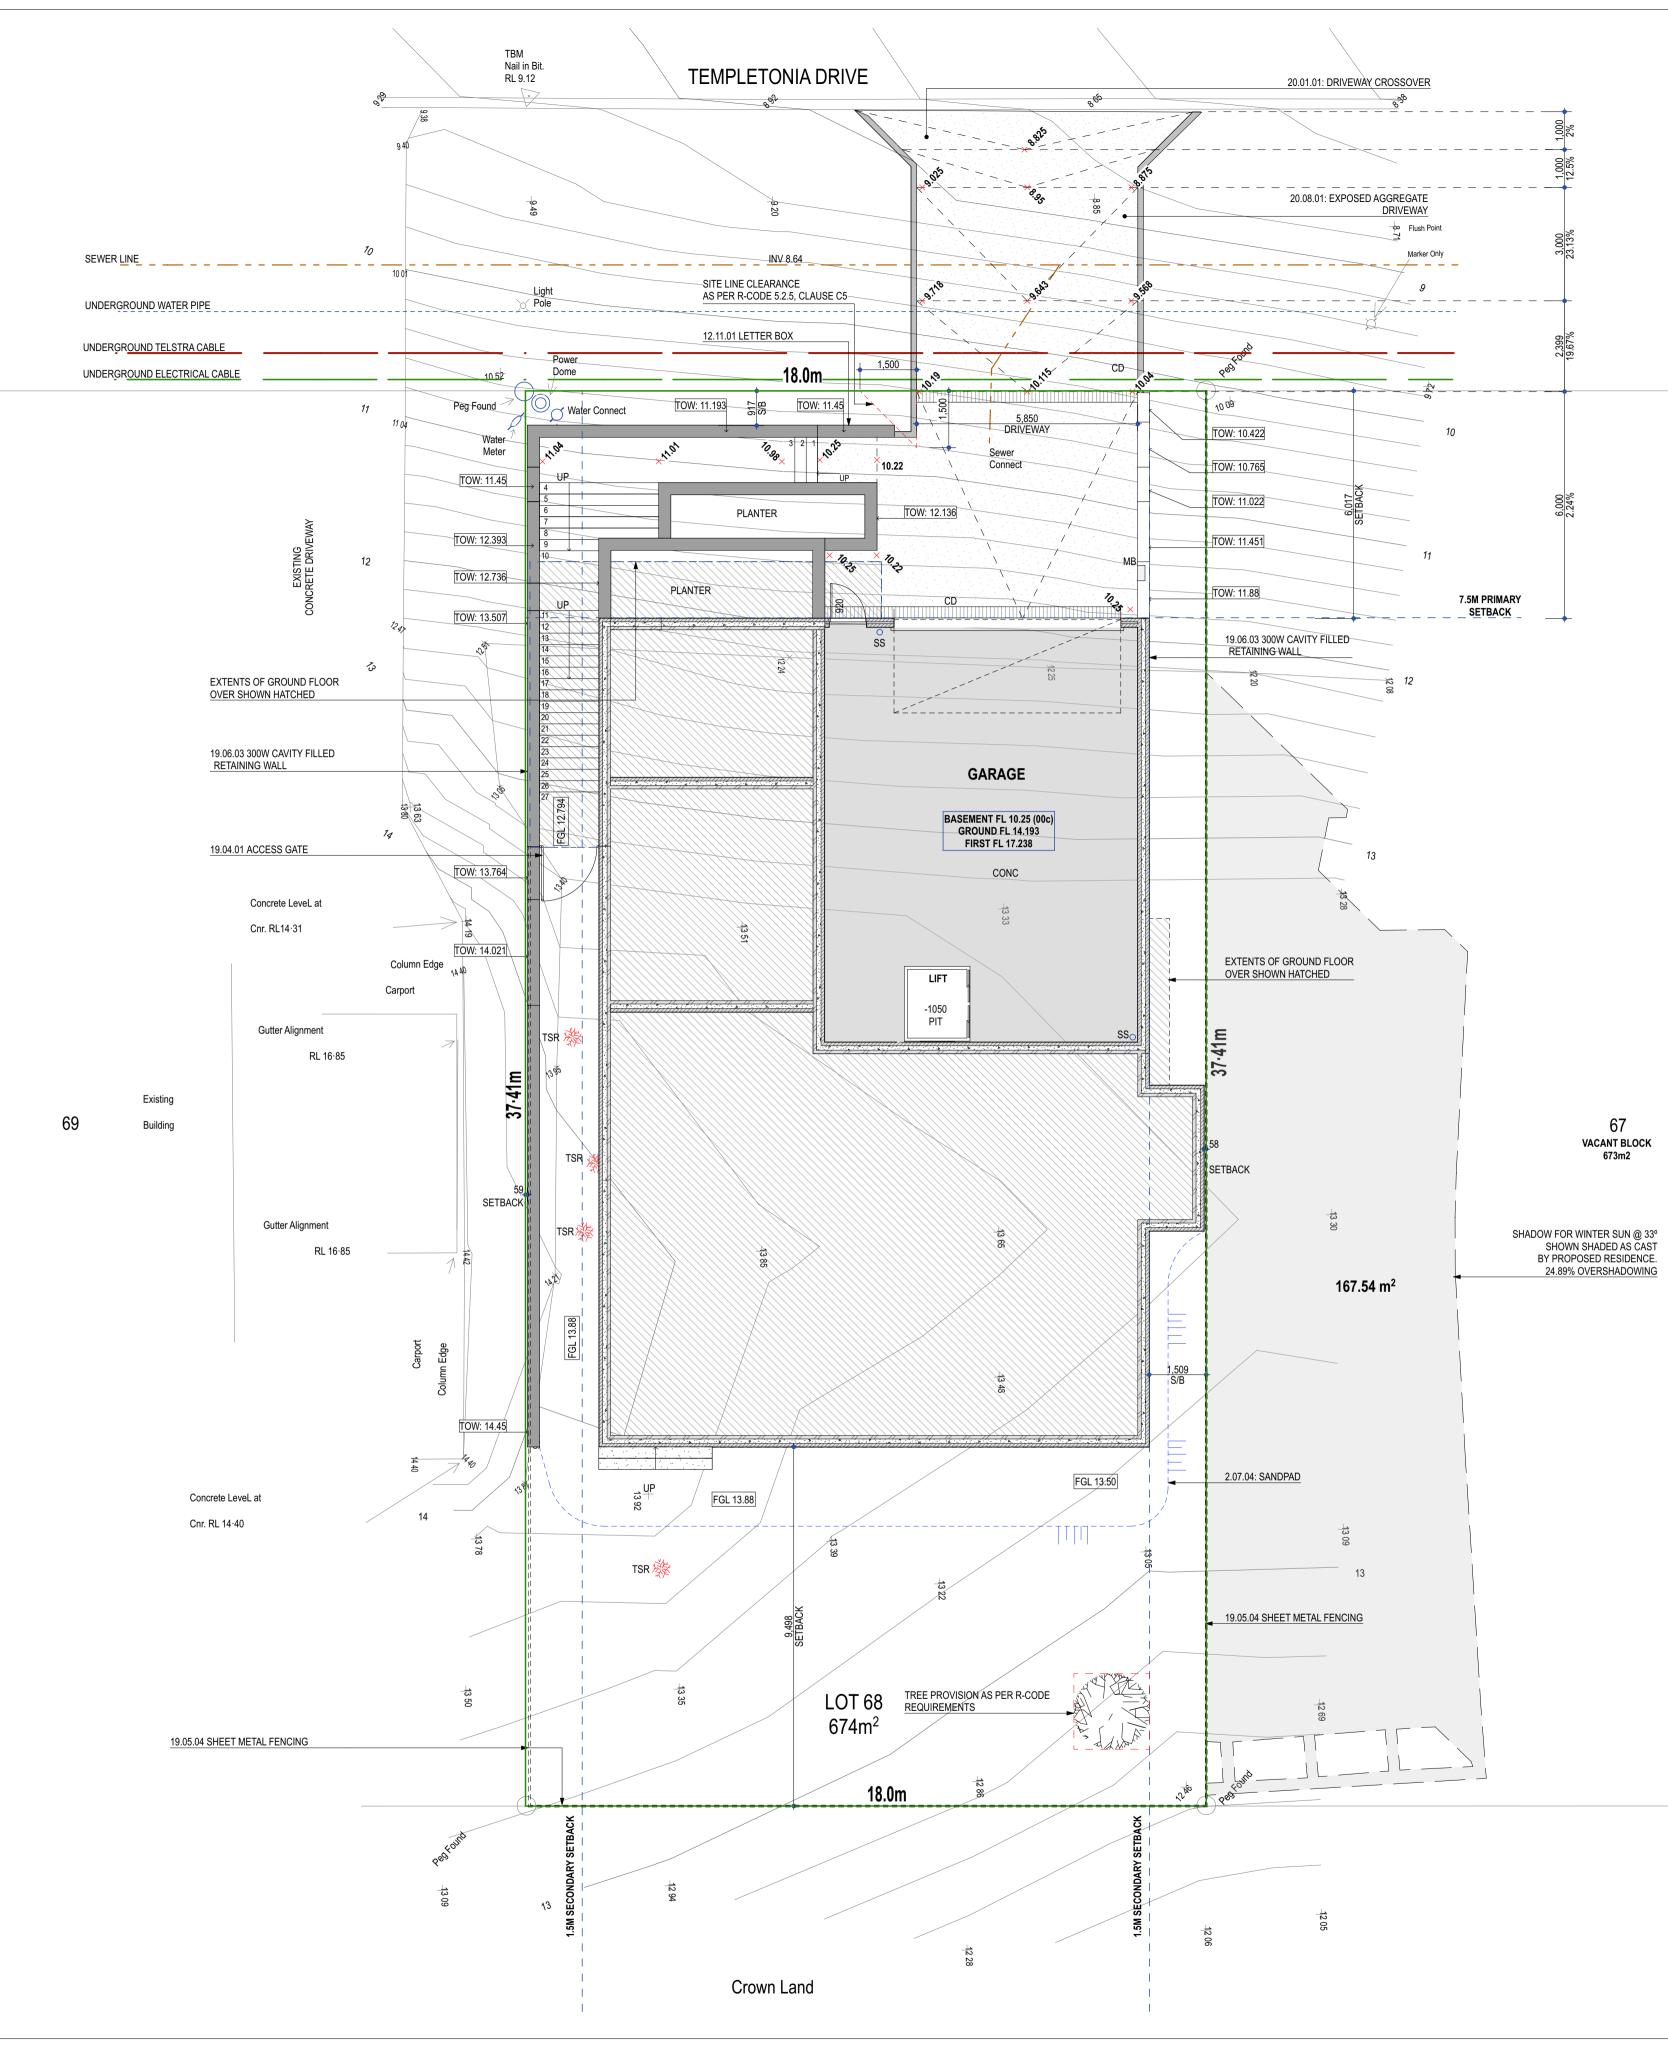








1/338 Middleton Loop, ALBANY WA, 6330 & Suite 6, 1/310 Lord St, HIGHGATE WA, 6003 T: (08) 9842 1157 | E: admin@cbdarchitects.com.au | Registration #3378

	Client:	Address:	В	21/03/22	ISSUED FOR I
rey Residence	ENVISAGE BS - LAYCOCK	Lot 68 (#19) TEMPLETONIA DR, HOPETOUN			
				21/12/21	ISSUED FOR I
			A	21/12/21	
			Rev.	Date	Description

-	BUILDING					
_		FLOOR AREAS			76.26	
-	GARAGE FIRST FLOOR AREAS					
	FRONT BALCONY					
	GROUND LIVING SECOND FLOOR AREAS					
	FIRST BA FIRST LIV	'ING			<u>59.99</u> 192.73	
		VING AREAS JILDING AREAS			422.94 m <sup>2</sup> 677.62 m <sup>2</sup>	
SITE A	REAS	:				
TOTAL LOT	AREA		674	m²		
BUILDING A	•	E COVER)	325.1 348.8		48.24% 51.76%	
SHAD	ows	AREAS :				
NEIGHBOUI	RS LOT A	REA (APPROX.)			673m <sup>2</sup>	
SHADOW C	AST (BY I	PROPOSED RESID	ENCE)		167.54m²	
TOTAL SHA BLOCK)	DED ARE	A (OF NEIGHBOUR	ING		24.89%	
SKE	ſCH/R∙	CODE NOTE	<u>S :</u>			
		IT AUTHORITY	RAVEN	STH	ORPE	
ZONING/DE	NSITY		R20			
SITE AREA	NNING SC	CHEMES	674m2 LPS No	. 6		
SUB-DIVISIO			N/A			
	NOTE	S				
	2	SITE PREPARATIO				
	2.02.01	DEMOLITION WOR PROVIDE ADEQUA SUPPORT AND PR ADJACENT SURFA	ATE PRO	OPPII ION	NG, OF	
		DAMAGED FINISH REQUIRED.				
	2.03.01	PROTECT TREES THE SITE.	TO BE F	RETA	INED ON	
		PROVIDE MARKIN			TECTION	
		DURING WORKS, EXCAVATION. CON	<b>NTRACT</b>	OR S		
		TO PUNISHMENTS TREES WHICH AR				
	REMAIN 2.04.01 ENVIRONMENTAL PROT				N	
		PROVIDE EROSIO AND SEDIMENTAT				
		THE SITE, SURRO DRAINAGE SYSTE	UNDING	G AR	EAS, AND	
		FREE OF WATER A	AND PR			
	2.07.04	SANDPAD BATTER DOWN GF		IVT		
		CUT FROM GARAG	GE TO E	BE US	SED	
		WHERE POSSIBLE FGL AT REAR OF F				
	TSR	LESS THAN 1M. TREE STUMP REM	IOVAL			
	<b>12</b> 12.11.01	JOINERY & FIXTUL LETTER BOX TO COMPLY WITH INSTALLED TO AU	AS/NZS			
	40	GUIDELINES	-			
	<b>16</b> CD1	PLUMBING & DRA CHANNEL DRAIN 300W WITH GALVA		GPA	TF	
	SS	SUITABLE FOR LIC				
	19	FENCES AND RET	AINING	WAI	LS	
	19.04.01	ACCESS GATE PROVIDE GATE TO SPECIFIED INCLU				
	19.05.04	HARDWARE. SHEET METAL FEI 1.8M HIGH PREFIN INSTALLED TO MA	ISHED			
	19.06.03	INSTALLED TO MANUFACTUERS INSTRUCTIONS 33 300W CAVITY FILLED RETAINING WALL RENDERED AND PAINT FINISHED. REFER TO ENGINEER'S DOCUMENTATION				
	<b>20</b> 20.01.01	PAVING DRIVEWAY CROSS CONSTRUCTED T		L CC	OUNCIL	
	20.08.01	REQUIREMENTS. EXPOSED AGGRE 100MM THICK, SLE CENTRALLY. FINIS	52 MESI	H PL/	ACED	
	22 CONC	FINISHES CONCRETE FLOA OR EQUIVALENT N SURFACE	T FINISI	4		
	<b>23</b> MB	LEGEND METERBOX RECESSED. COLC WINDOW FRAMES VIEWING WINDOW	. LOCK			

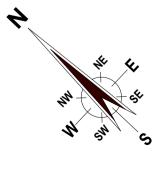

0 1 2 3 4 5 6 7 8 9 10


### PROPOSED SITE PLAN Scale 1:100

		-			
DETERMINATION	COUNCIL	Drawn:	Date:	Drawing Number:	Job No.:
		B.T	21/3/2022		AC-114-21
				A02 of A07	
DAAPPROVAL	CLIENT	Checked:	Scale:		Stage / Revision:
		DT	AS SHOWN	PAGE SIZE: A1	FD-B
	Issued To				



A A07


LOT 69

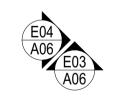




CBD ARCHITECTS PTY LTD 1/338 Middleton Loop, ALBANY WA, 6330 & Suite 6, 1/310 Lord St, HIGHGATE WA, 6003 T: (08) 9842 1157 | E: admin@cbdarchitects.com.au | Registration #3378



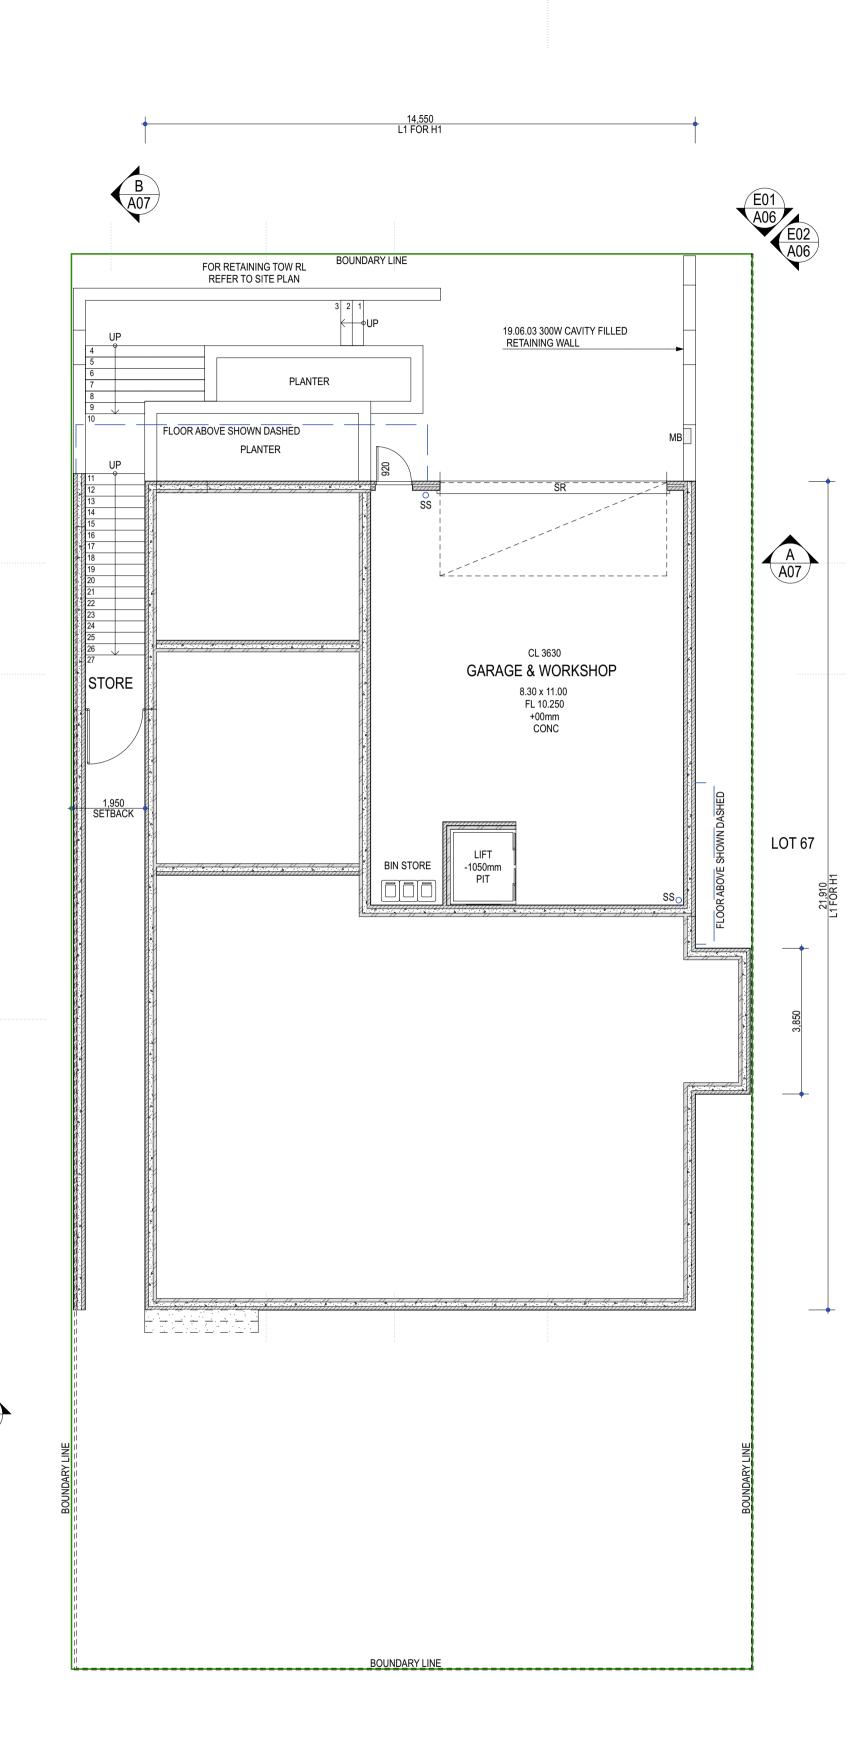



										Scale 1:100
	Client:	Address:	В	21/03/22	ISSUED FOR DETERMINATION	COUNCIL	Drawn:	Date:	Drawing Number:	Job No.:
Storey Residence	ENVISAGE BS - LAYCOCK	Lot 68 (#19) TEMPLETONIA DR, HOPETOUN					B.T	21/3/2022		AC-114-21
									A03 of A07	
			A	21/12/21	ISSUED FOR DA APPROVAL	CLIENT	Checked:	Scale:		Stage / Revision:
							DT	AS SHOWN	PAGE SIZE: A1	FD-B
			Rev.	Date	Description	Issued To				

S
PLUMBING & DRAINAGE SEWER STACK
FENCES AND RETAINING WALLS 300W CAVITY FILLED RETAINING WALL RENDERED AND PAINT FINISHED. REFER TO ENGINEER'S DOCUMENTATION
FINISHES CONCRETE FLOAT FINISH OR EQUIVALENT NON-SLIP FINISHED SURFACE
LEGEND METERBOX RECESSED. COLOUR TO MATCH WINDOW FRAMES. LOCKED WITH VIEWING WINDOW. SLAB RECESS 15MM

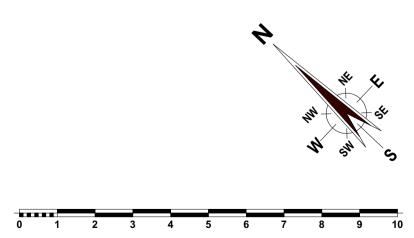

BASEMENT FLOOR PLAN Scale 1:100

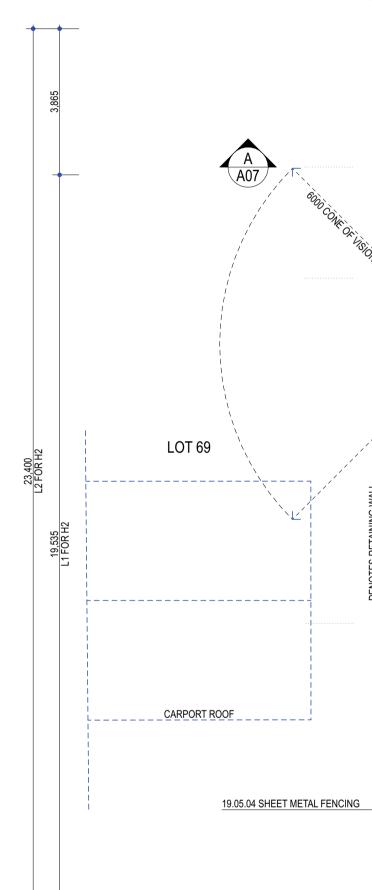

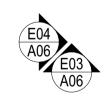




CBD ARCHITECTS PTY LTD



1/338 Middleton Loop, ALBANY WA, 6330 & Suite 6, 1/310 Lord St, HIGHGATE WA, 6003 T: (08) 9842 1157 | E: admin@cbdarchitects.com.au | Registration #3378

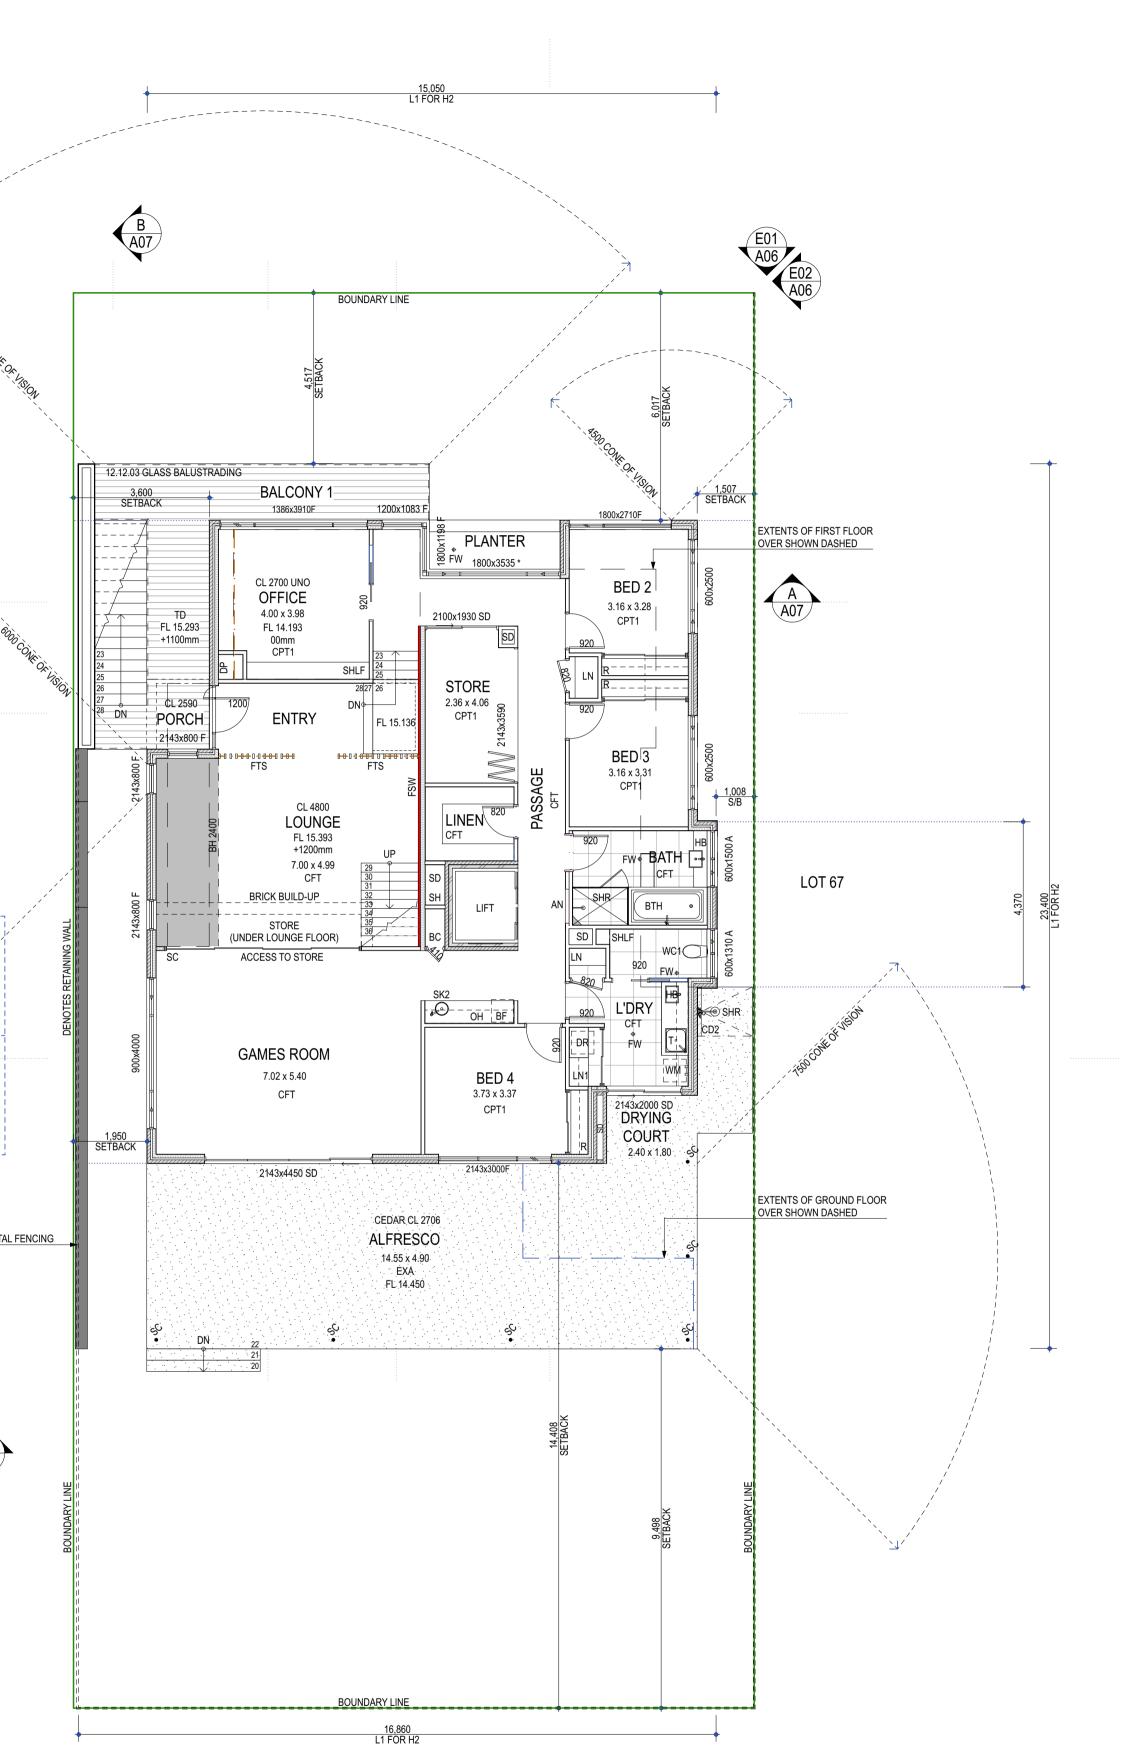

	Client:	Address:	В	21/03/22	ISSUED FOR DETERMINATION	COUNCIL	Drawn:	Date:	Drawing Number:	Job No.:
Storey Residence	ENVISAGE BS - LAYCOCK	Lot 68 (#19) TEMPLETONIA DR, HOPETOUN					B.T	21/3/2022		AC-114-21
-									A04 of A07	
			A	21/12/21	ISSUED FOR DA APPROVAL	CLIENT	Checked:	Scale:		Stage / Revision:
							DT	AS SHOWN	PAGE SIZE: A1	FD-B
			Rev.	Date	Description	Issued To				

NOTE	S
5 FSW	BRICK CONSTRUCTION FEATURE STONE WALL FEATURE STONE CLADDING AS SELECTED BY CLIENT.
FTS	FEATURE TIMBER SCREEN
<b>12</b> 12.12.03	JOINERY & FIXTURES GLASS BALUSTRADING TOUGHED GLASS. DESIGNED AND INSTALLED TO BCA REQUIREMENTS AND MANUFACTURER'S SPECIFICATIONS. PROVIDE HANDRAIL AS SELECTED.
16 DTU	PLUMBING & DRAINAGE BATH
BTH CD2	AS PER CLIENT SELECTION CHANNEL DRAIN 100W
FW HB	FLOOR WASTE HAND BASIN AS PER CLIENT SELECTION
SK2	SINK SINGLE BOWL
T WC1	WATER CLOSET CONCEALED CISTERN REQUESTED BY CLIENT. TBC AT WORKING DRAWINGS.
<b>17</b> SH	ELECTRICAL INSTALLATIONS SERVICE HATCH
<b>19</b> 19.05.04	FENCES AND RETAINING WALLS SHEET METAL FENCING 1.8M HIGH PREFINISHED STEEL, INSTALLED TO MANUFACTUERS INSTRUCTIONS
<b>22</b> CFT	FINISHES CERAMIC FLOOR TILES
CPT1	AS SELECTED BY CLIENT CARPET FLOORING 1
EXA	AS SELECTED BY CLIENT EXPOSED AGGREGATE FINISH
TD	GEOSTONE IVORY COAST TIMBER DECKING NEW TECH WOOD (AGED WOOD) AS SELECTED
23	LEGEND
AN	ART NICHE 1600H X 900W AT 800 AFL (SILL)
BC BF	BIN CHUTE BAR FRIDGE
DP	RECESS ONLY DOWNPIPE PVC, PAINTED FINISH TO MATCH
DR LN LN1	GUTTERS DRYER SPACE LINEN CUPBOARD LINEN CUPBOARD WV VENTED ROBE DOORS AND
OH R SC	EXHAUST FAN. OVERHEAD CUPBOARD ROBE SOFT CLOSE PROVISION FOR CHILD PROOF CLOSER/
SD SHLF SHR	RUBBER STOPPER ON ROBE DOORS SERVICES DUCT OPEN SHELVING SHOWER
WM	AS PER CLIENT SELECTION WASHING MACHINE SPACE TOP LOADER. PROVIDE HOLE ON SIDE OF CABINETRY FOR GPO & TAP PROVISION


NOTES:-

- TIMBER ENTRY DOOR - CUSTOM (SUGGS)


- \*CHILD RESISTANT LOCK & OPENING

- SQUARE LINE FLUSH CEILING (NO CORNICE) TO LOUNGE, FREE FORM LIVING & KITCHEN

- BAL 12.5 STAINLESS STEEL SCREENS TO WINDOW OPENINGS OR INVISI-GUARD - TBC

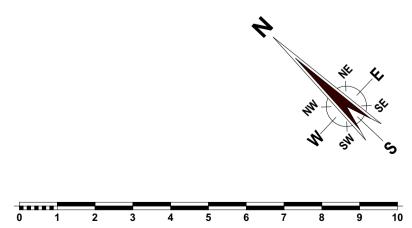

### GROUND FLOOR PLAN Scale 1:100

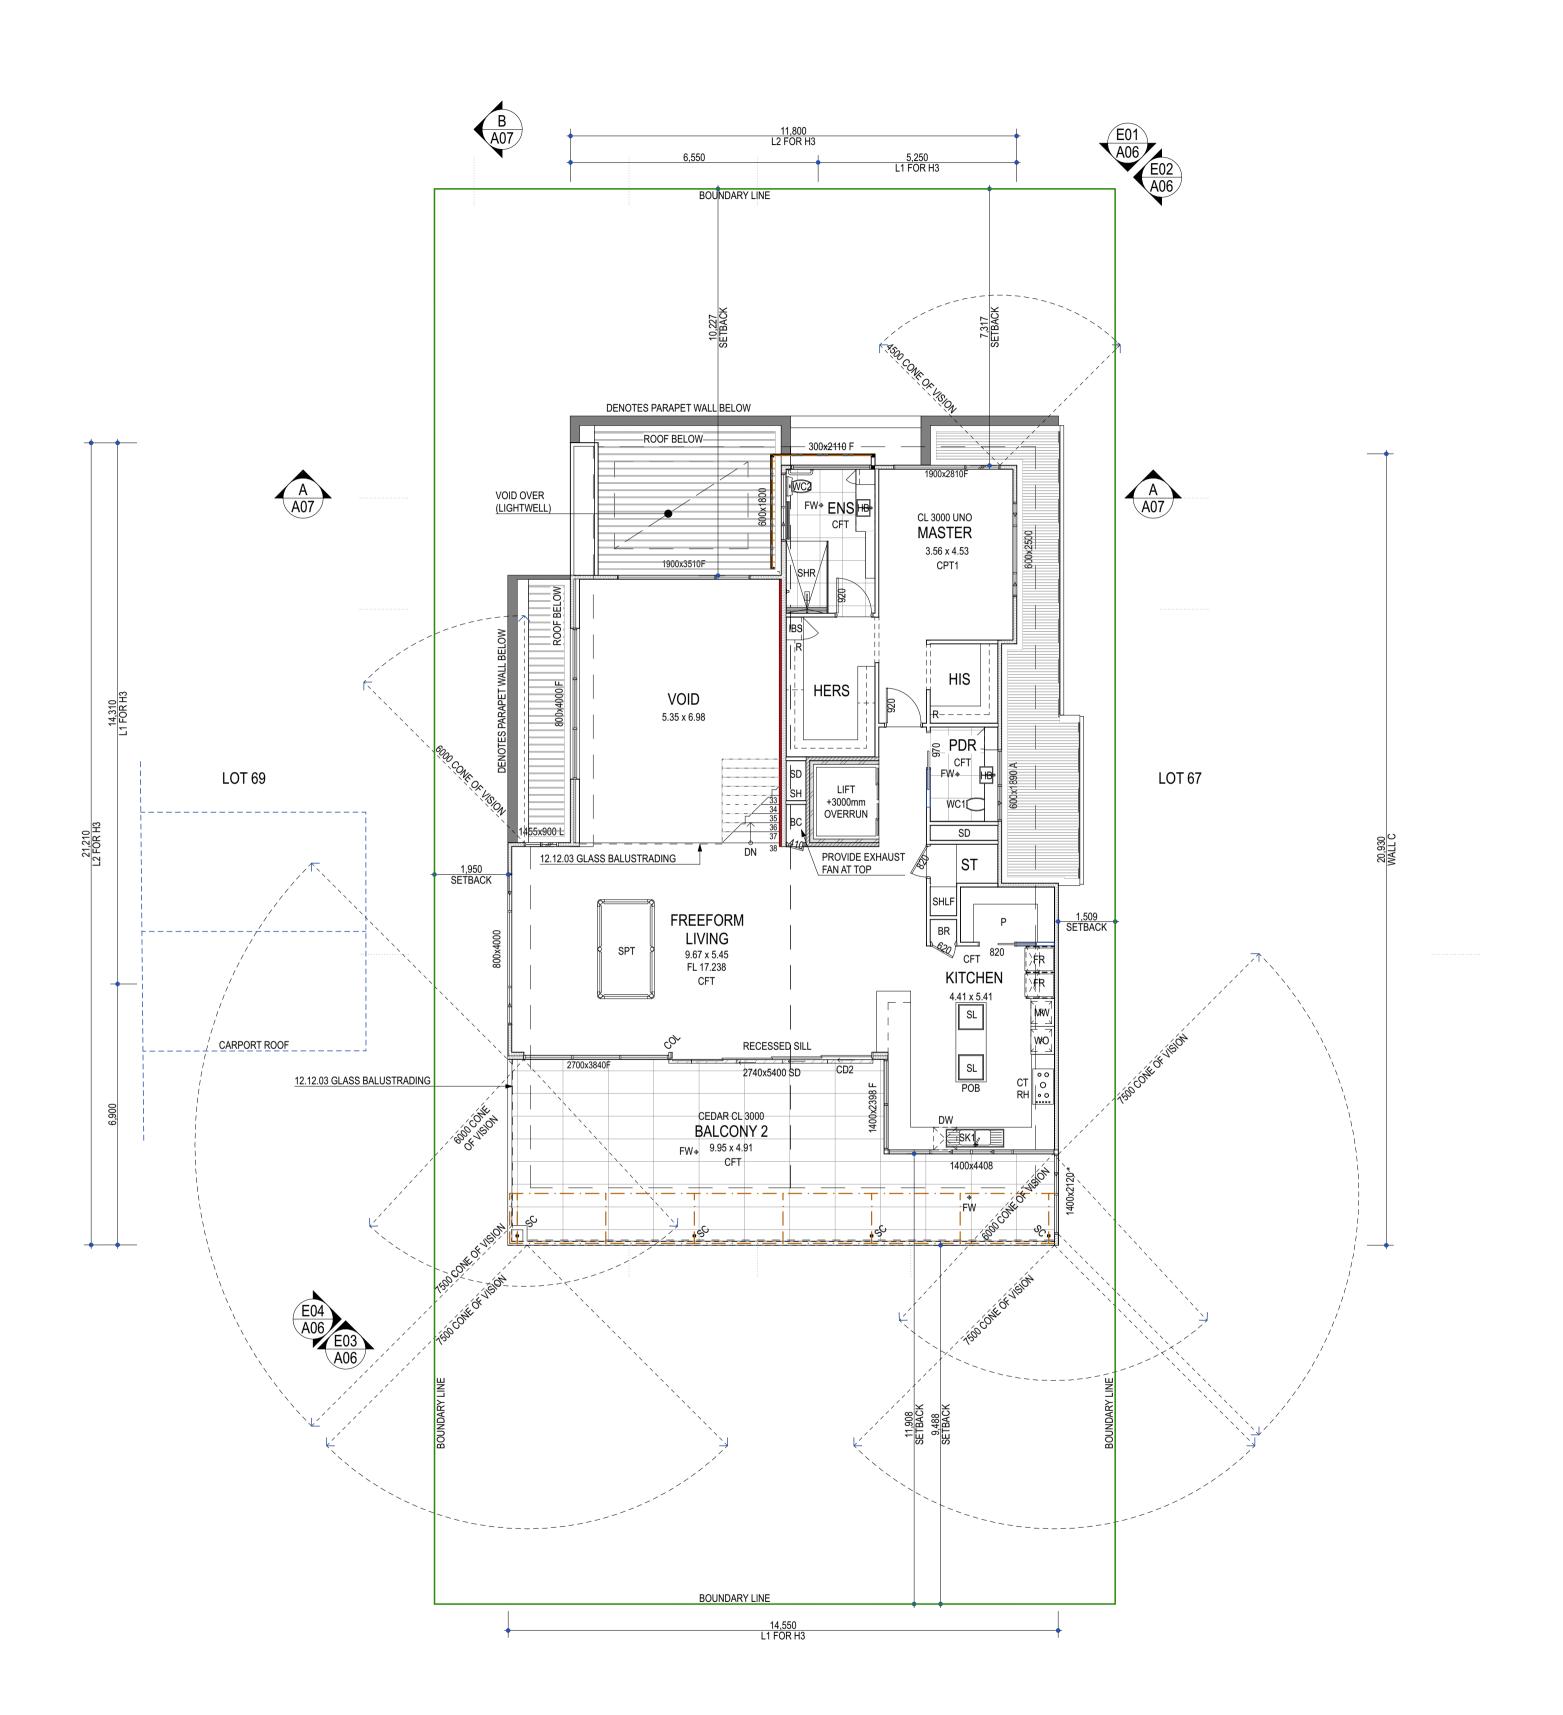



**CBD ARCHITECTS** PTY LTD



1/338 Middleton Loop, ALBANY WA, 6330 & Suite 6, 1/310 Lord St, HIGHGATE WA, 6003 T: (08) 9842 1157 | E: admin@cbdarchitects.com.au | Registration #3378

	Client:	Address:	В	21/03/22	ISSUED FOR DETERMINATION	COUNCIL	Drawn:	Date:	Drawing Number:	Job No.:
Storey Residence	ENVISAGE BS - LAYCOCK	Lot 68 (#19) TEMPLETONIA DR, HOPETOUN					B.T	21/3/2022		AC-114-21
5									A05 of A07	
			А	21/12/21	ISSUED FOR DA APPROVAL	CLIENT	Checked:	Scale:		Stage / Revision:
							DT			•
							וט	AS SHOWN	PAGE SIZE: A1	FD-B
			Rev.	Date	Description	Issued To				

NOTE	S
<b>12</b> 12.12.03	JOINERY & FIXTURES GLASS BALUSTRADING TOUGHED GLASS. DESIGNED AND INSTALLED TO BCA REQUIREMENTS AND MANUFACTURER'S SPECIFICATIONS. PROVIDE HANDRAIL AS SELECTED.
16 CD2 FW HB SK1	PLUMBING & DRAINAGE CHANNEL DRAIN 100W FLOOR WASTE HAND BASIN AS PER CLIENT SELECTION SINK
WC1 WC2	DOUBLE BOWL AND DRAINER WATER CLOSET CONCEALED CISTERN REQUESTED BY CLIENT. TBC AT WORKING DRAWINGS. WATER CLOSET
17 SH	AS SELECTED  ELECTRICAL INSTALLATIONS SERVICE HATCH
22 CFT CPT1	FINISHES CERAMIC FLOOR TILES AS SELECTED BY CLIENT CARPET FLOORING 1
23 BC	AS SELECTED BY CLIENT
BR CT DW	BROOM CUPBOARD COOKTOP ELECTRIC DISHWASHER RECESS PROVIDE HOLE ON SIDE OF CABINETRY
FR IBS MW	FOR GPO & TAP PROVISION FRIDGE SPACE PIGEON PAIR. PROVISION FOR WATER. IRON BOARD STORE MICROWAVE
р Ров R RH	PANTRY PULL OUT BIN AS PER CLIENT SELECTION ROBE RANGE HOOD
SD SHLF SHR	CANOPY SERVICES DUCT OPEN SHELVING SHOWER AS PER CLIENT SELECTION
SL	SKYLIGHT DIFFUSER VELUX. DOUBLE GLAZED. OPENABLE WITH AIR CELL BLINDS. SMART HOME SET UP TO BE CONFIRMED WITH CLIENT
SPT	SNOKER POOL TABLE PROVISION FOR POOL TABLE TO BE CRANED IN PRIOR TO ROOF INSTALL. PROTECT FROM ELEMENTS DURING CONSTRUCTION. BLOCK OUT IN FLOOR AS PROVISION TO SUPPORT LOAD AS REQUIRED.
WO	WALL OVEN 2X AS SELECTED BY CLIENT


NOTES:-

- TIMBER ENTRY DOOR - CUSTOM (SUGGS)


- \*CHILD RESISTANT LOCK & OPENING

- SQUARE LINE FLUSH CEILING (NO CORNICE) TO LOUNGE, FREE FORM LIVING & KITCHEN

- BAL 12.5 STAINLESS STEEL SCREENS TO WINDOW OPENINGS OR INVISI-GUARD - TBC

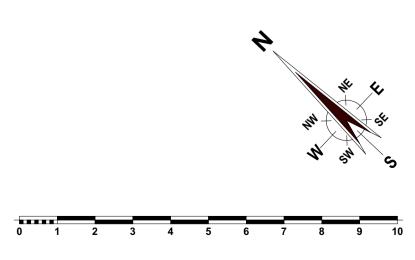

### FIRST FLOOR PLAN Scale 1:100

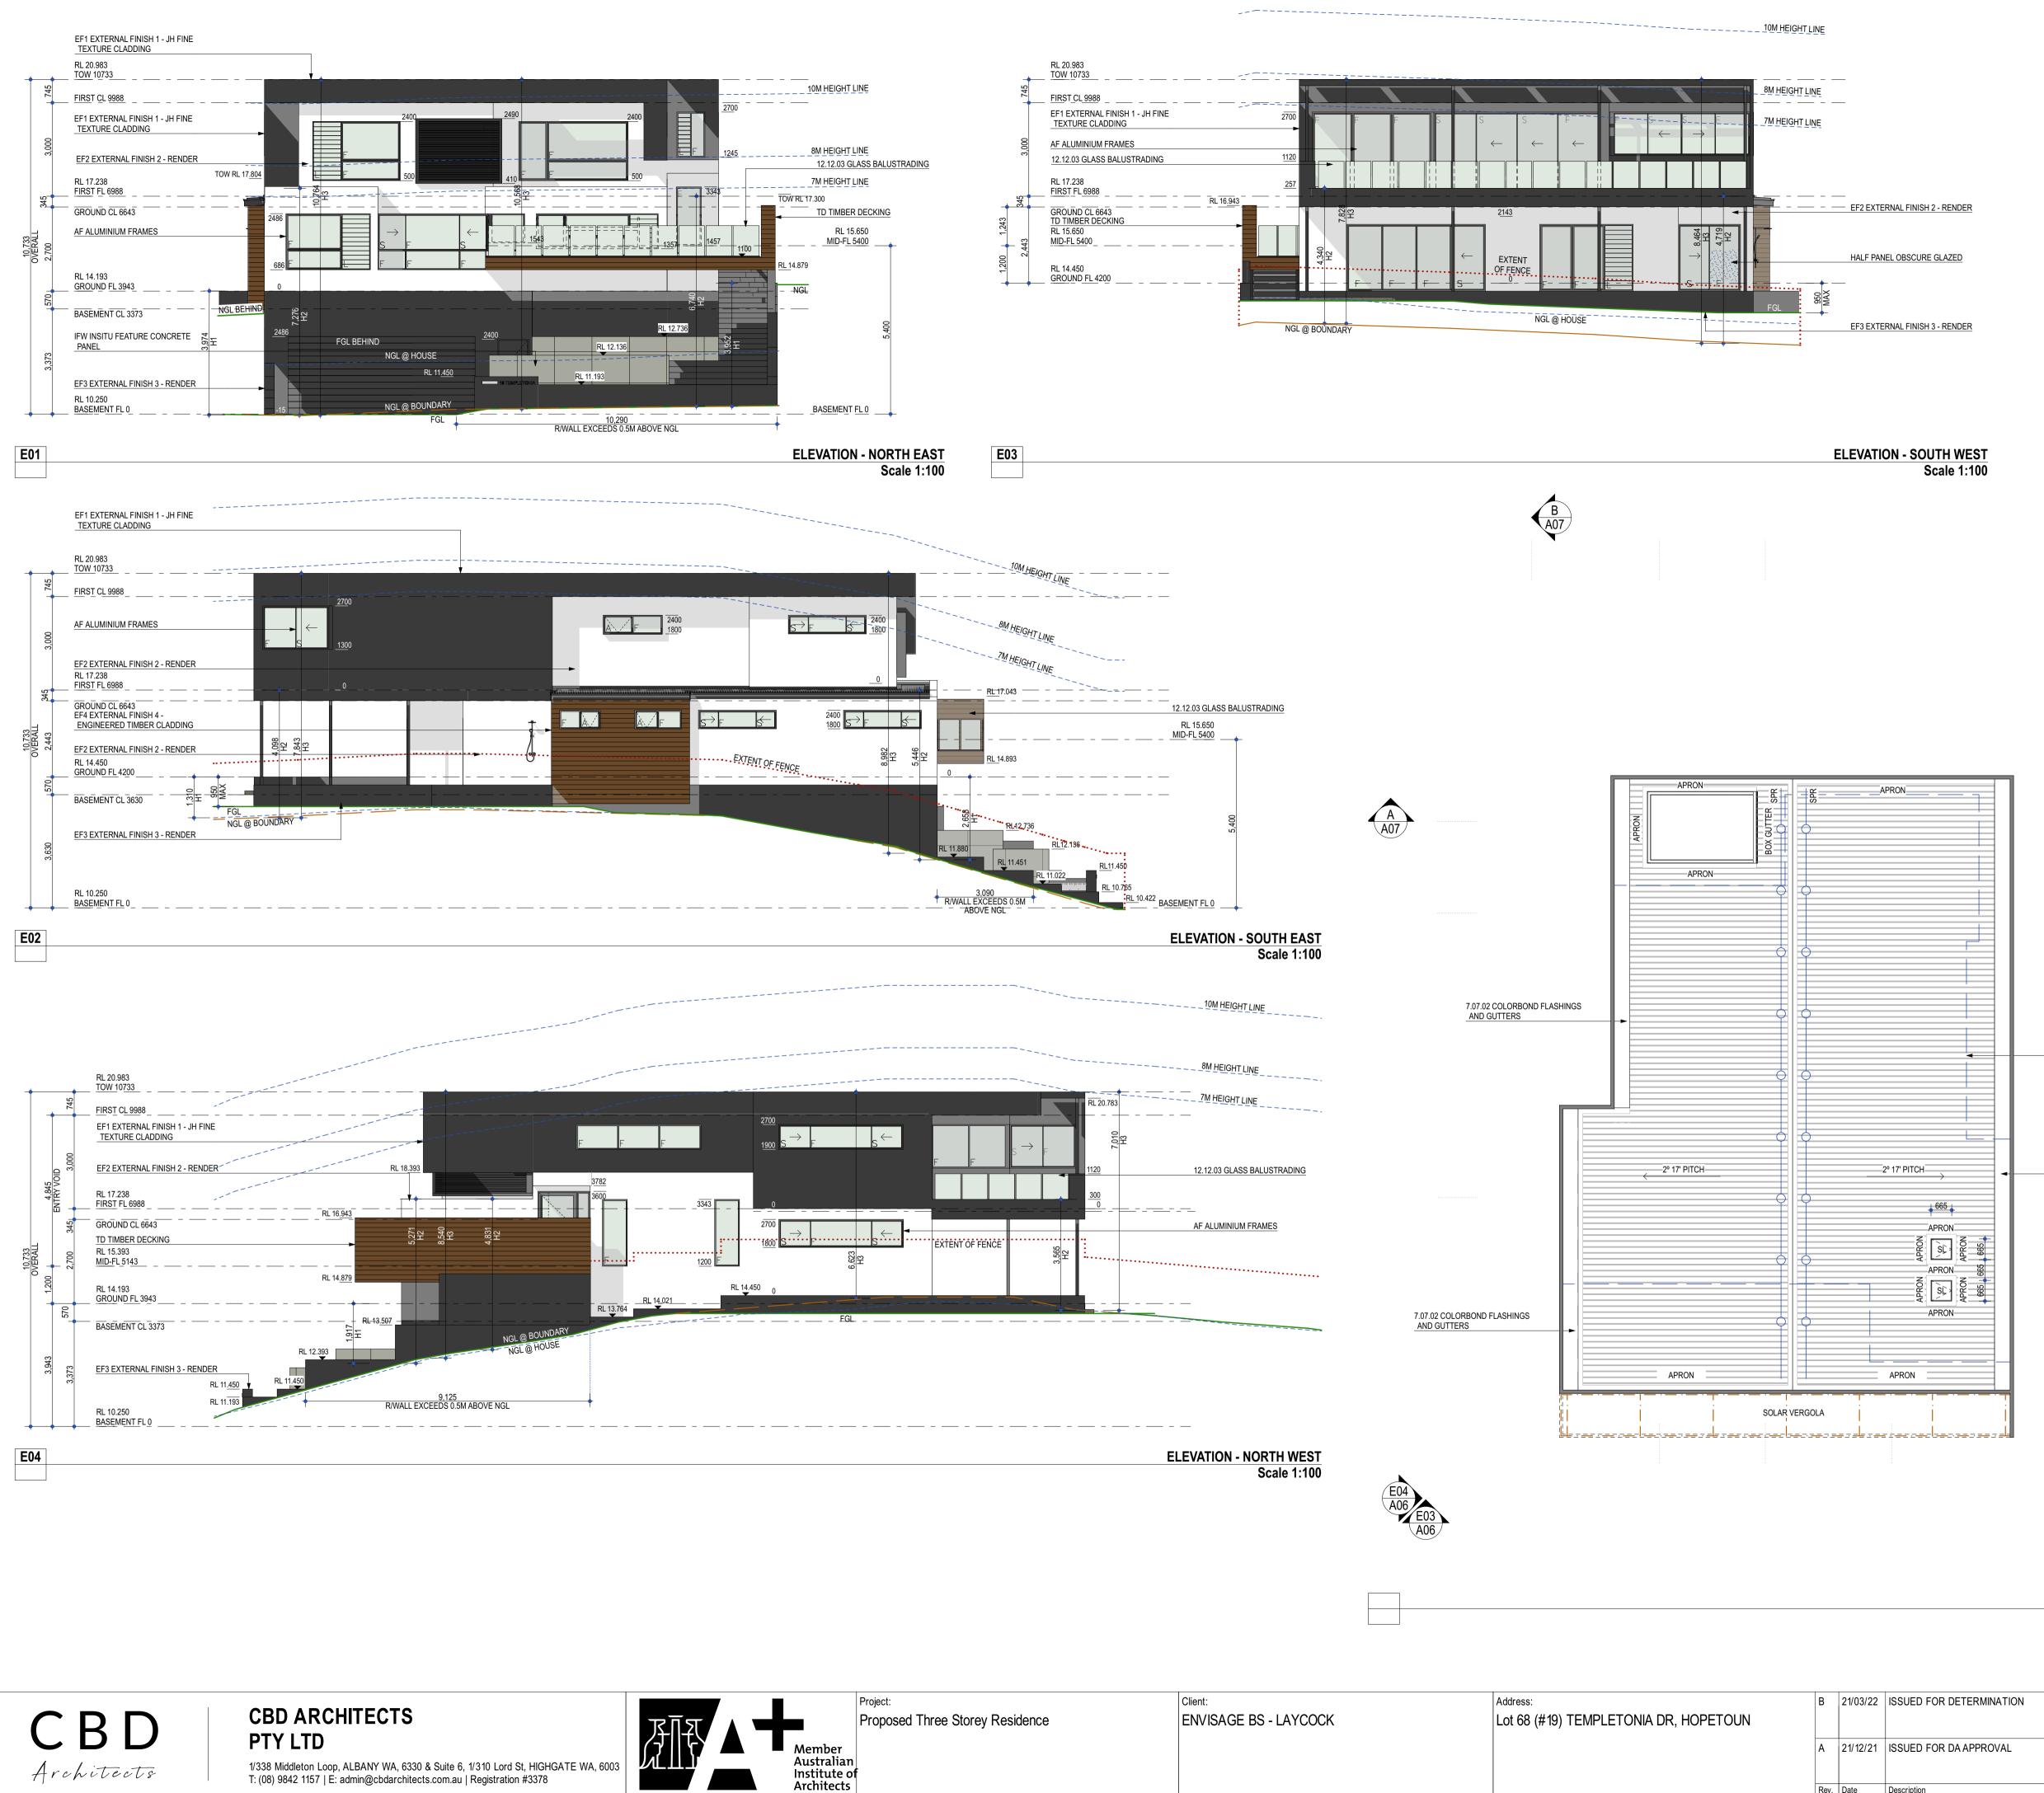


1/338 Middleton Loop, ALBANY WA, 6330 & Suite 6, 1/310 Lord St, HIGHGATE WA, 6003 T: (08) 9842 1157 | E: admin@cbdarchitects.com.au | Registration #3378



	Client:	Address:	В	21/03/22	ISSUED FOR DETERMINATION	COUNCIL	Drawn:	Date:	Drawing Number:	Job No.:
Storey Residence	ENVISAGE BS - LAYCOCK	Lot 68 (#19) TEMPLETONIA DR, HOPETOUN					B.T	21/3/2022		AC-114-21
5							_		A06 of A07	
			A	21/12/21	ISSUED FOR DA APPROVAL	CLIENT	Checked:	Scale:		Stage / Revision
							DT	AS SHOWN	PAGE SIZE: A1	FD-B
			Rev	Date	Description	Issued To	-			

3 IFW	CONCRETE CONSTRUCTION INSITU FEATURE CONCRETE PANEL 20MM EXPRESS JOINTS 1200MM (W) > 1000MM (H) OR AS CENTERS ALLOW.
<b>7</b> 7.07.02	ROOFING COLORBOND FLASHINGS AND GUTTE PROVIDE MATCHING PRESSED STEEL FLASHINGS AND GUTTERS AS DETAIL
<b>12</b> 12.12.03	JOINERY & FIXTURES GLASS BALUSTRADING TOUGHED GLASS. DESIGNED AND INSTALLED TO BCA REQUIREMENTS AND MANUFACTURER'S SPECIFICATIONS. PROVIDE HANDRAIL AS SELECTED.
<b>16</b> SPR	PLUMBING & DRAINAGE AUTOAMTIC SPRINKLER SYSTEM TO CLEAN ROOF ON DEMAND AS REQUESTED BY CLIENTS.
<b>22</b> AF	FINISHES ALUMINIUM FRAMES TO BE ALUMINIUM WITH ANODISED
EF1	FINISH AS SELECTED EXTERNAL FINISH 1 - JH FINE TEXTUR CLADDING
EF2	CB MONUMENT EXTERNAL FINISH 2 - RENDER ACRYLIC TEXTURE COAT DULUX LEXICON QUARTER
EF3	EXTERNAL FINISH 3 - RENDER CB MONUMENT
EF4	EXTERNAL FINISH 4 - ENGINEERED TIMBER CLADDING AS PER CLIENT SELECTION. INSTALLE AS PER MANUFACTURERS INSTRUCTIONS. TO MATCH DECKING COLOUR.
TD	TIMBER DECKING NEW TECH WOOD (AGED WOOD) AS SELECTED
<b>23</b> SL	LEGEND SKYLIGHT DIFFUSER VELUX. DOUBLE GLAZED. OPENABLE WITH AIR CELL BLINDS. SMART HOME SET UP TO BE CONFIRMED WITH CLIENT

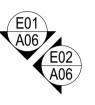

**ROOF NOTE:-**


- ROOF SAFETY PLAN DESIGN BY OTHERS



EXTENT OF EXTERNAL WALLS BELOW SHOWN DASHED


7.07.02 COLORBOND FLASHINGS AND GUTTERS

### **ROOF PLAN** Scale 1:100

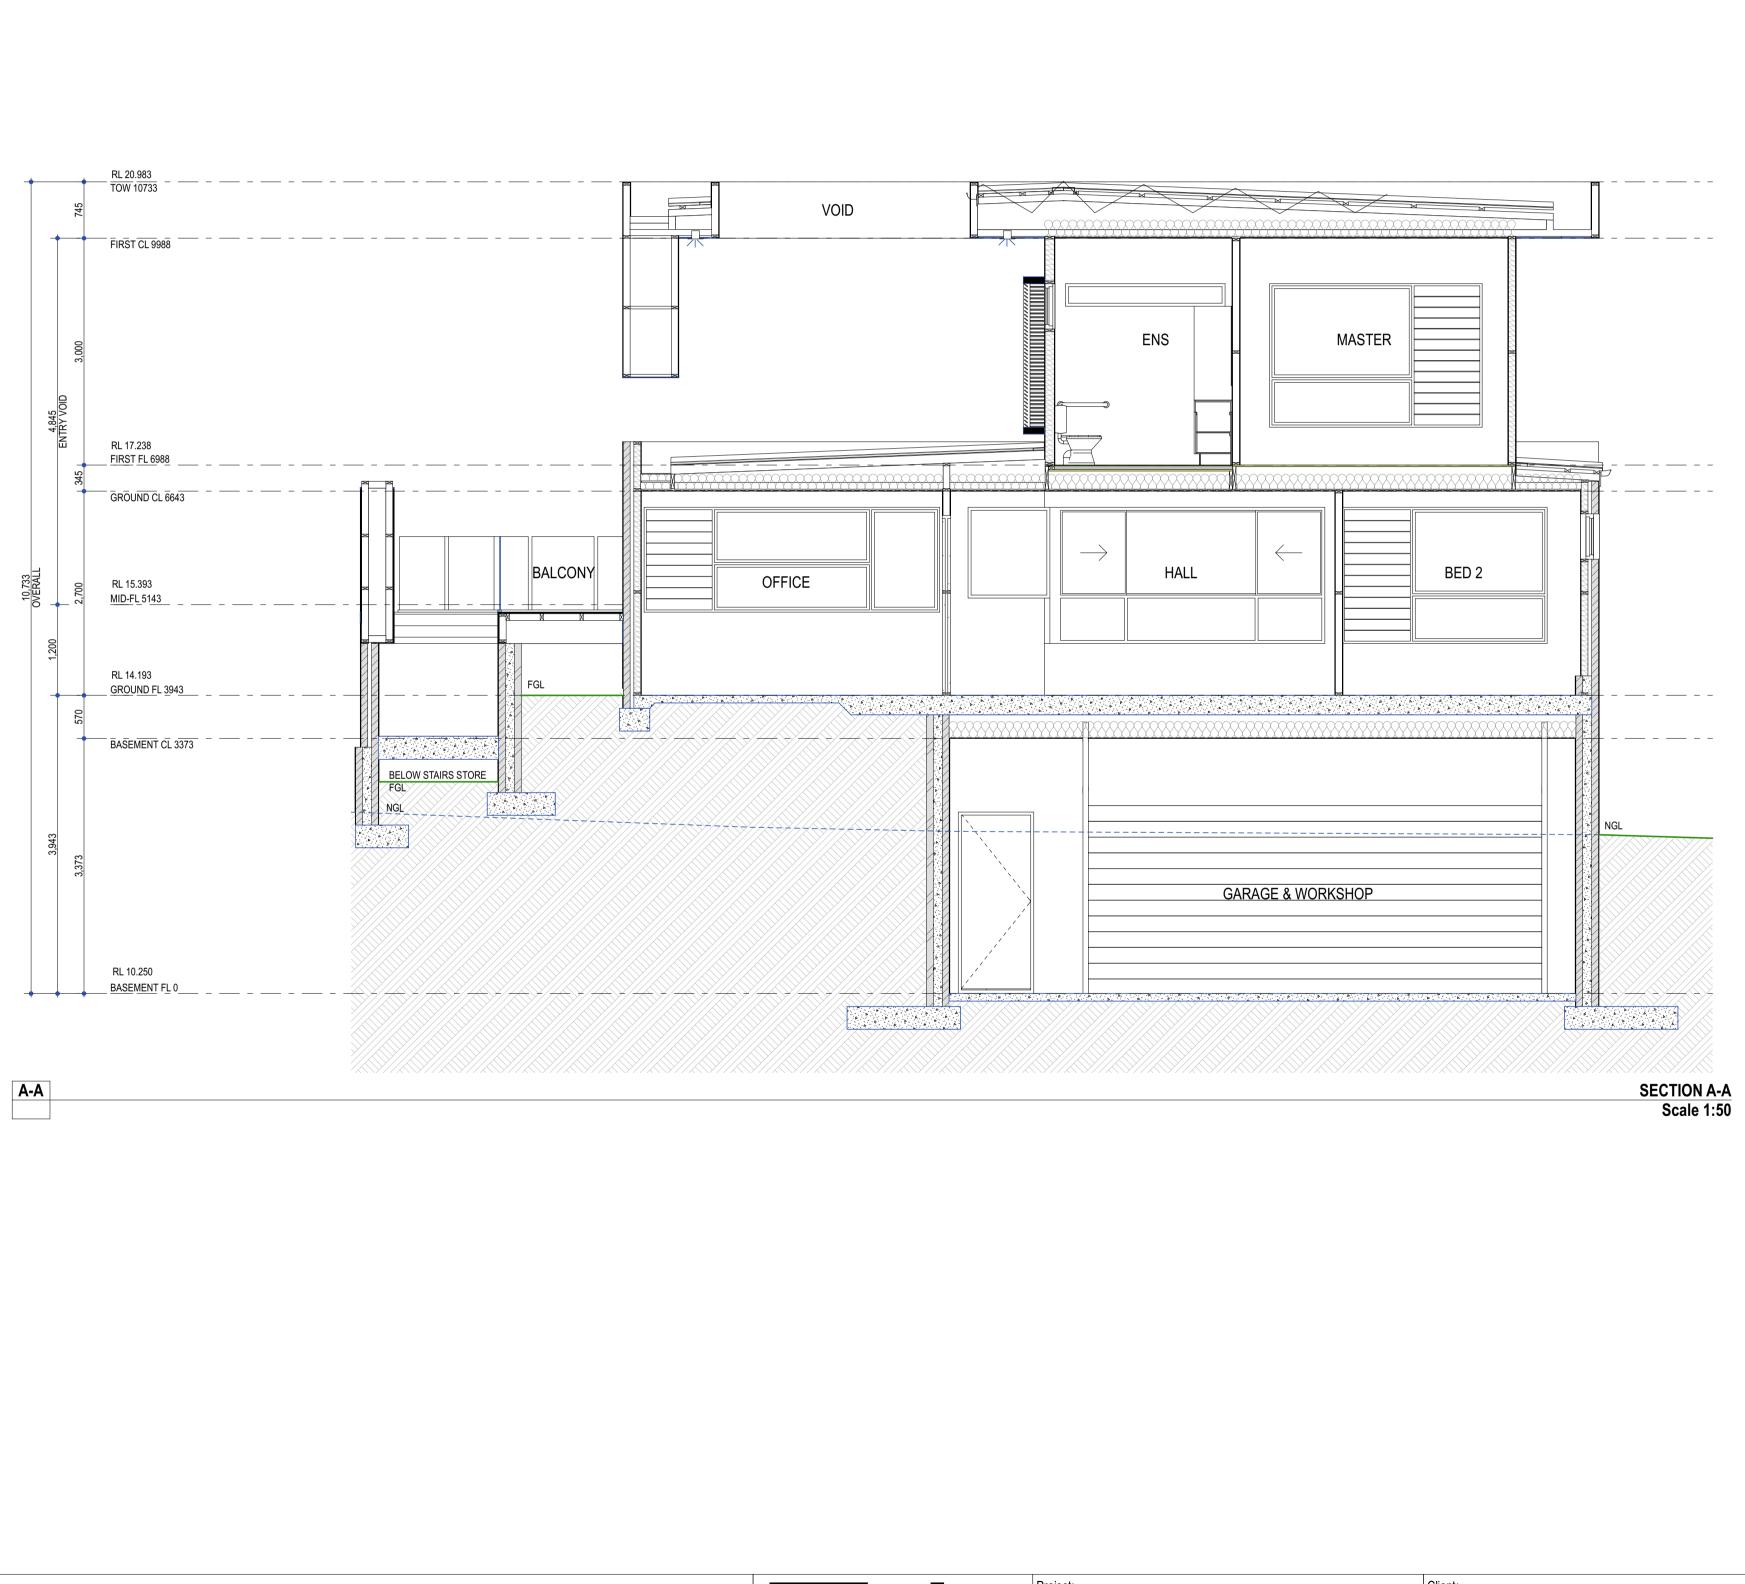

CBDCBD ARCHITECTS<br/>PTY LTDArchitects1/338 Middleton Loop, ALBANY WA, 6330 & Suite 6, 1/310 Lord St, HIGHGATE WA, 6003<br/>T: (08) 9842 1157 | E: admin@cbdarchitects.com.au | Registration #3378

Member Australian Institute of Architects

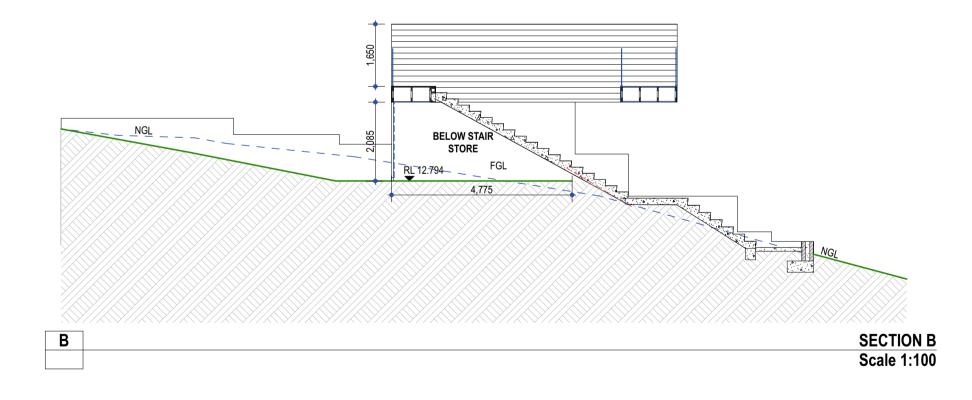

	Client:	Address:	В	21/0	03/22 IS	SUED FOR DETERMINATION	COUNCIL	Drawn:	Date:	Drawing Number:	Job No.:
Storey Residence	ENVISAGE BS - LAYCOCK	Lot 68 (#19) TEMPLETONIA DR, HOPETOUN						B.T	21/3/2022		AC-114-21
								_		A07 of A07	
			A	21/1	12/21 IS	SUED FOR DA APPROVAL	CLIENT	Checked:	Scale:		Stage / Revision:
								DT	AS SHOWN	PAGE SIZE: A1	FD-B
			Rev.	Date	e Des	scription	Issued To				



listen. interpret. create.

338 Middleton Loop Albany WA 6330

25 March 2022

To whom it may concern, Re: Lot 68 (#19) Templetonia Drive, Hopetoun for Council Determination

We would like the opportunity to present a bespoke architectural family home to the council for determination. This home will be lived in full time by our clients, and not treated as a holiday home.

Our clients, are locals to the area, they have run a large farm for 45 years and have been contributing members to the Shire of Ravensthorpe. The time has now come for them to hand over the farm to their children and retire in Hopetoun. Not only has our client been a contributing member to the community and council, but has also holidayed in Hopetoun for a number of years with their entire family, building friendships and supporting the economy. Our client's plan on living at the aforementioned address for the remainder of their life and thus would like to construct a project that is suitable for their needs; today, tomorrow and into the foreseeable future.

Together with Envisage Building Solutions, CBD Architects have worked tirelessly to ensure a design is achieved that will truly enhance the nature of Hopetoun as well as provide our clients with everything they require for the remainder of their life. This includes but is not limited to disability access on what is a challenging block.

Our client originally provided CBD Architects with a concept mud map of what they desired. This original plan was significantly over and above what would be considered reasonable to build in any area, let alone on this block. After multiple meetings and discussions, we were able to come up with a design which met a majority of the R-Codes, whilst still meeting the requirements of our clients. As a result, some R-Code variations have been requested to ensure that a future-proof, forever home was possible.

The overall design is a 5x bedroom, 2x bathroom family home, combination of double brick, brick veneer, insitu concrete and timber frame construction. Excluding the aforementioned rooms, the home will also feature a freeform living, separate lounge area, games room, garage/work shop, office, two balcony areas and alfresco for entertaining. The family home has been designed to accommodate a large family whilst also considering solar passive architectural principals. Due to the positioning of North and the Vista available to the block, some items were required to deviate from the R-Codes; this is further explained and clarified below.

Architecturally, the home will set a new standard for modern architecture in regional areas. It will by no means compromise on quality; structurally or aesthetically. Focusing on architectural principals and quality of life for our clients both inside and outside the dwelling has always been pivotal for this design.

Due to the sloping site and proximity to neighbouring dwellings, the design has been forced into the ground rather than on the ground for the garage and workshop. This is by no means the most cost-effective method of construction but was a compromise by our clients to ensure limited R-Code variations were required.

We have received neighbours' comments, passed on by Peter Wilks, reviewed them in detail, and discussed with our client as well as the builder.

Our justification and resulting actions are below.

**PERTH OFFICE** 1, 310 Lord Street Highgate WA 6003 P: (08) 9842 1157 ALBANY OFFICE 338 Middleton Loop Albany WA 6330 P: (08) 9842 1157 Neighbour to the North:

### 1. Neighbour's Comment/request:

A reduction in minimum side boundary setback from 3.6m to 1.5m.

### Justification:

Precedent has been set by a similar house with similar setbacks. Approved by council via determination in March 2021. The proposed setback is critical to the design as it ensure that light is able the enter the depths of the building on all floors from the North to ensure good thermal and solar passive design. The neighbouring property has a large driveway and carport on the aforementioned boundary, therefore no impact of privacy, overlooking, overshadowing or otherwise.



Image: 17 Templetonia Drive, Hopetoun – Google.

### 2. Neighbour's Comment/request:

- An increase in maximum building height from 8m to 9.33m.

### Justification:

Precedent has been provided by council in the past to allow for average building heights on sloping sites. The 9.33m measurement is worst case and has been take from the sloping section of the site. The surveyor has picked up that the FFL of the concrete driveway at #17 is R.L 14.40, we have matched this R.L to the best of our abilities based on our site conditions. The documentation provided to the neighbours had a R.L of 14.45 for the Ground Floor. Therefore, the overall height of the building is actually below that of the neighbours due to the flat roof design, when measured at even similar ground levels.

### 3. Neighbour's Comment/request:

- A reduction in minimum cone of vision setback (dining or living room) to the common boundary from 6m to 3.57m

### Justification:

- As per the image above, it is clear that the neighbouring dwelling has only one door and one highlight window on this particular side. Our overlooking diagrams also show that we are only overlooking the driveway and carport. Thus, no privacy impact on the neighbouring property.

**PERTH OFFICE** 1, 310 Lord Street Highgate WA 6003 P: (08) 9842 1157 ALBANY OFFICE 338 Middleton Loop Albany WA 6330 P: (08) 9842 1157

### 4. Neighbour's Comment/request:

 A reduction in minimum cone of vision setback (elevated outdoor living) from 7.5m to 1.5m

### Justification:

- We have recalculated the natural ground level and the FFL proposed to the outdoor living and have determined that is below the requirements for overlooking requirements in the R-Codes. Thus, have removed this overlooking cone and determined this point no longer applicable.

### 5. Neighbour's Comment/request:

- An increase in overshadowing of the adjacent property from 25% to 27%. **Justification:** 

- This is not applicable to this neighbour and will be addressed later on in this letter.

Neighbour to the south:

### 1. Neighbour's Comment/request:

- A reduction in minimum side boundary setback from 3.6m to 1.5m.

### Justification:

- Bulk of justification same as that for Northern neighbour. The neighbouring property to the south is currently a vacant lot, therefore we cannot assume and design around any potential future design or possible ideas that have not been documented.

### 2. Neighbour's Comment/request:

An increase in maximum building height from 8m to 9.33m.

### Justification:

- Same as justification for Northern neighbour.

### 3. Neighbour's Comment/request:

- Objection to overlooking cones of vision.

### Justification:

The lot is currently vacant. A neighbouring fence line can be installed by our clients at some point in time prior to the construction of any neighbouring property, thus eliminating the bulk of this concern on the ground level. The neighbour has also provided comments that the overlooking on the upper level would be that of a garden. We do not normally acknowledge any future possible design that has not been documented, however if this is the intention of the neighbour then we would be overlooking a seldom used space with limited impacts on privacy.



Image: Aerial maps view: 19 Templetonia Drive, Hopetoun, Vacant lot #15 – Google.

**PERTH OFFICE** 1, 310 Lord Street Highgate WA 6003 P: (08) 9842 1157 ALBANY OFFICE 338 Middleton Loop Albany WA 6330 P: (08) 9842 1157

### 4. Neighbour's Comment/request:

- Overshadowing not deemed-to-comply.

### Justification:

- Understandably, we do not wish to overshadow more than we have too. Therefore, we have lowered the overall height of the building by 150mm. This as a result has ensured the overshadowing is deemed-to-comply, therefore removing this objection.

CBD Architects would like to ensure that this project see's the life of day and that our clients can live out their days in an enjoyable, high-quality bespoke home after a lifetime of hard work. We are confident our justifications are fair and reasonable from a statutory point of view and all have precedent behind them. A 3D render has been provided below to provide further confidence that this home will be nothing but premium and contribute to the Shire in every way possible.

We would also like to request that if the council has any further requirements or conditions that would favour the successful approval of this applications and have not already been addressed, they be discussed with us; as we do not wish to be unreasonable with our proposal. Contact details are already on file with the council, but can also be found at the bottom of our letter.



3D Render of possible appearance for #19 Templetonia Drive, Hopetoun.

PERTH OFFICE


1, 310 Lord Street Highgate WA 6003 P: (08) 9842 1157 ALBANY OFFICE 338 Middleton Loop Albany WA 6330 P: (08) 9842 1157


www.cbdarchitects.com.au admin@cbdarchitects.com.au CBD Architects Pty Ltd (Reg #3378)

## **NHNE**

### FEATURE AND CONTOUR SURVEY OF LOT 71 ESPLANADE, HOPETOUN

This plan is prepared for KIM Bennett from a field survey for the SHOWING VISIBLE SERVICES ONLY purpose of designing new constructions on the land and should not be used for any other purpose. Services shown hereon have been located by field survey. Boundaries shown are for planning purposes only. Prior to any demolition, excavation or construction on the site, the relevant authority should be contacted for possible location of further underground services and detailed locations of all services. This note is an integral part of this plan.

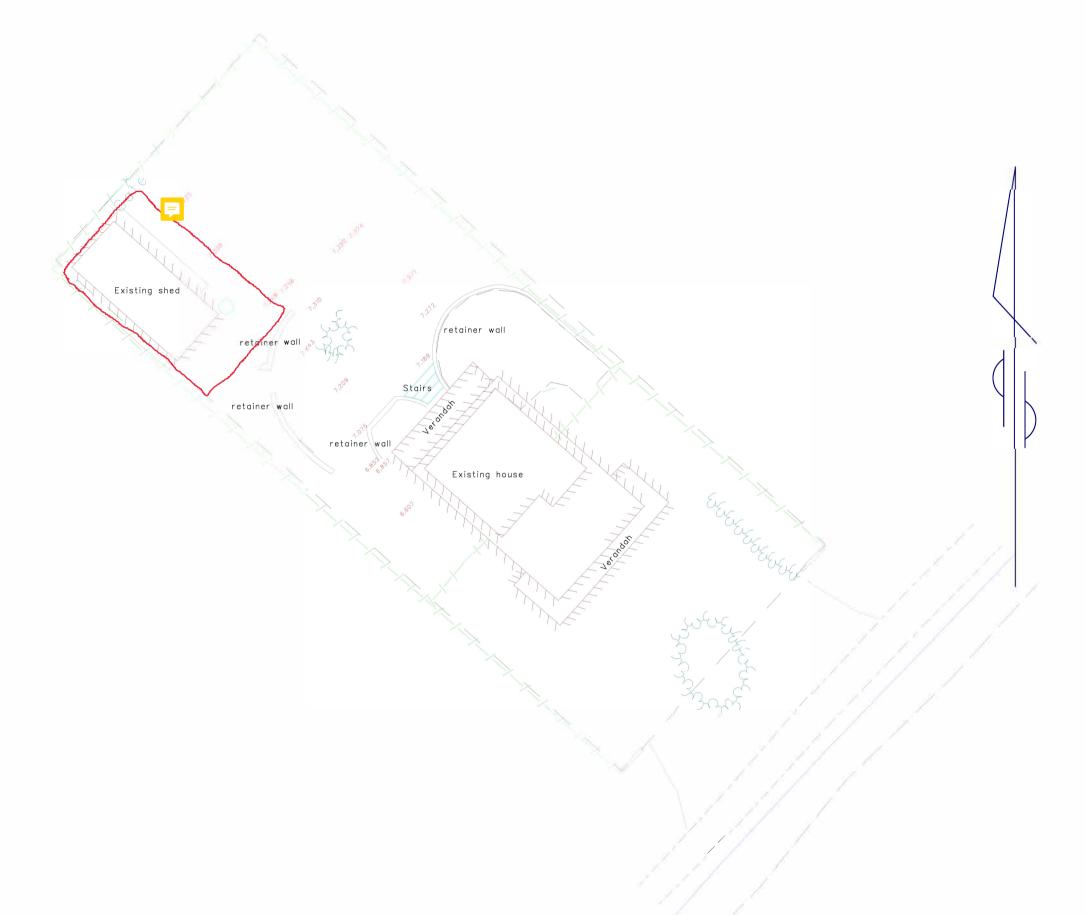

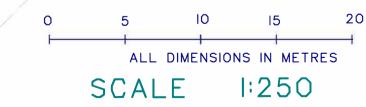



IMPORTANT NOTE I. Datum levels AHD


SURVEYOR - Dave Macmahon DRAFTER - Dave Macmahon Dave Macmahon SURVEYS PTY LTD 27 Warrington St Esperance W.A., 6450 MOB 0428 214530 E - mail davemacmahon@westnet.com.au

### FEATURE AND CONTOUR SURVEY OF LOT 67-71 Esplanade,HOPETOUN

This plan is prepared for K Bennent & A Stevens from a field survey for the SHOWING VISIBLE SERVICES ONLY purpose of designing new constructions on the land and should not be used for any other purpose. Services shown hereon have been located by field survey. Boundaries shown are for planning purposes only. Prior to any demolition, excavation or construction on the site, the relevant authority should be contacted for possible location of further underground services and detailed locations of all services. This note is an integral part of this plan.

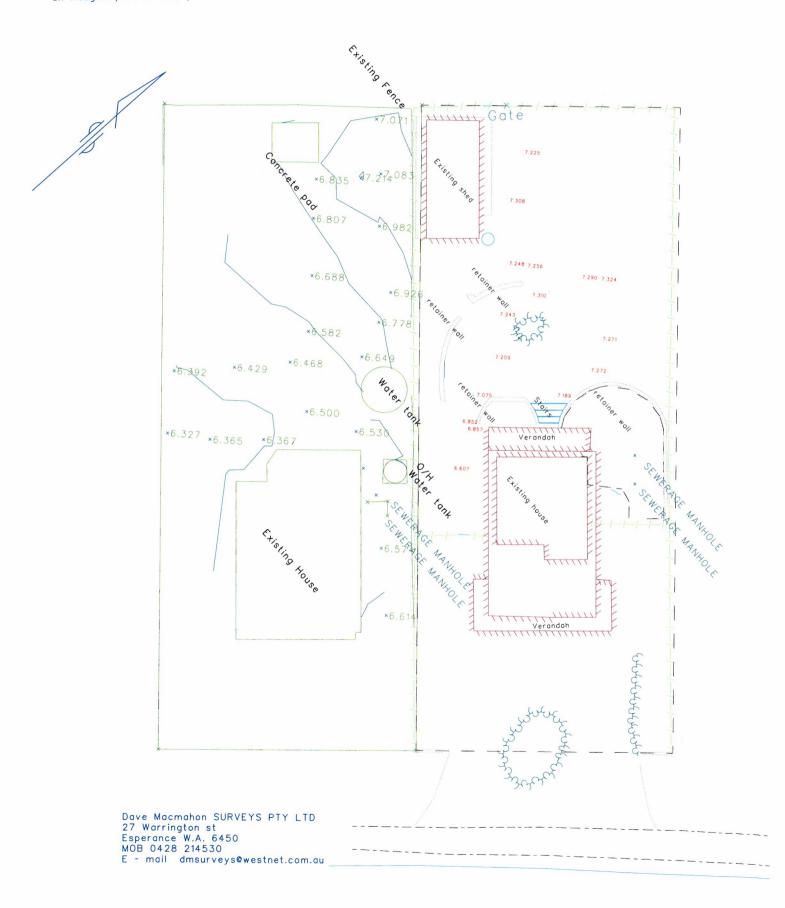

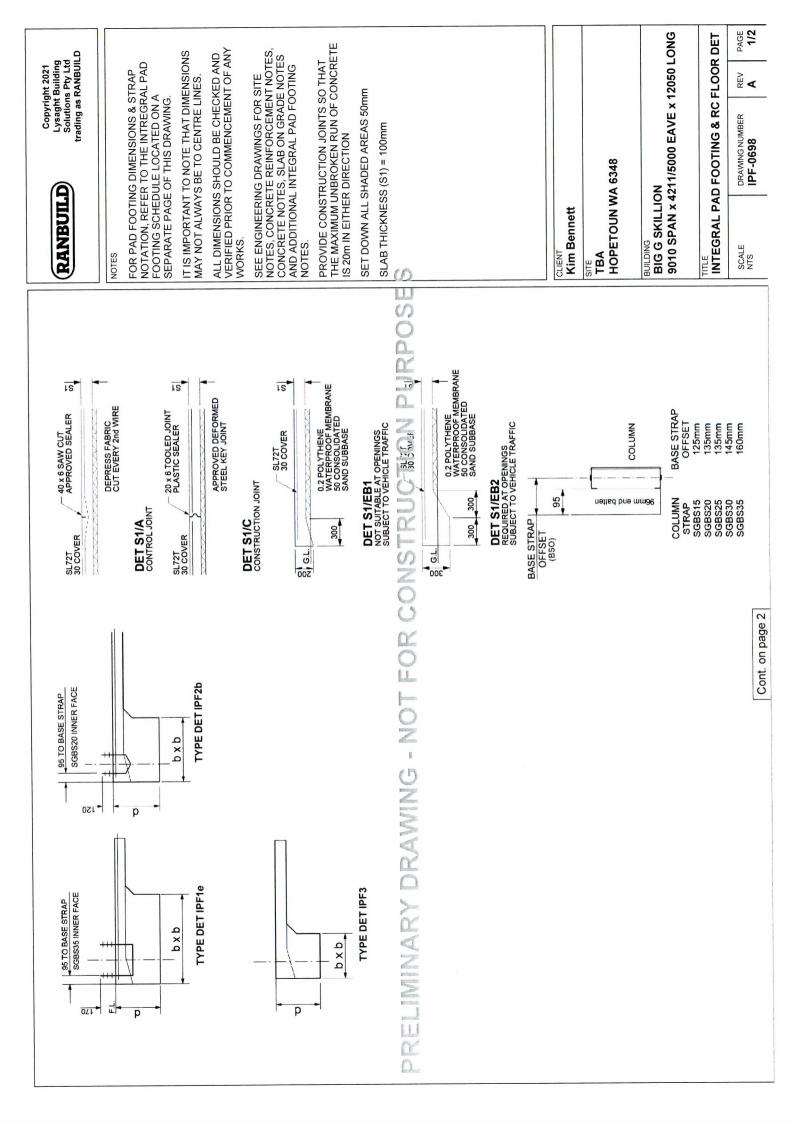

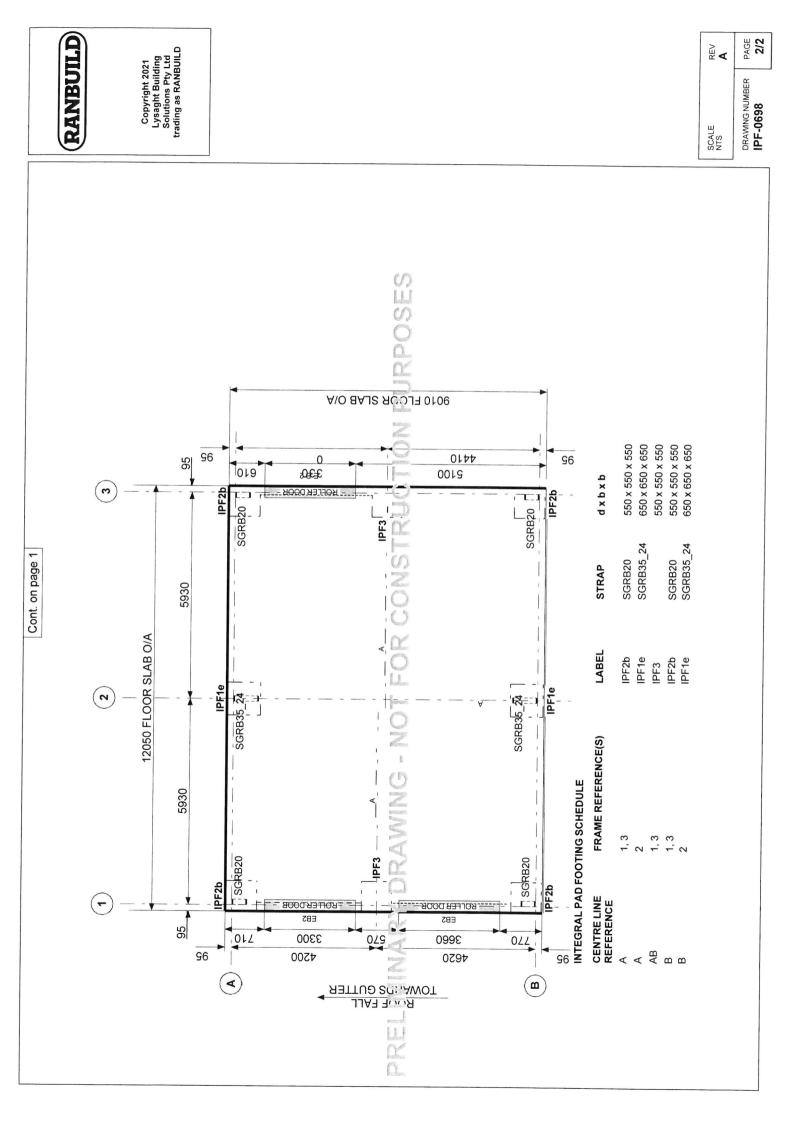

## **NHNEZ**



### SHIRE OF RAVENSTHORPE


### MONTHLY STATEMENT OF FINANCIAL ACTIVITY


### FOR THE PERIOD ENDED 30 APRIL 2022


### TABLE OF CONTENTS

		Page
Graphica	l Analysis	2-3
Statemer	nt of Financial Activity	4
Report o	n Significant Variances	5
Budget A	mendments as per Mid Year Review	6-7
1	Acquisition of Assets	8-10
2	Disposal of Assets	11
3	Information on Borrowings	12
4	Reserves	13-15
5	Net Current Assets	16
6	Rating Information	17
7	Trust Funds	18
8	Operating Statement	19-20
9	Statement of Financial Position	21
10	Financial Ratios	22

# Income and Expenditure Graphs to 30 April 2022

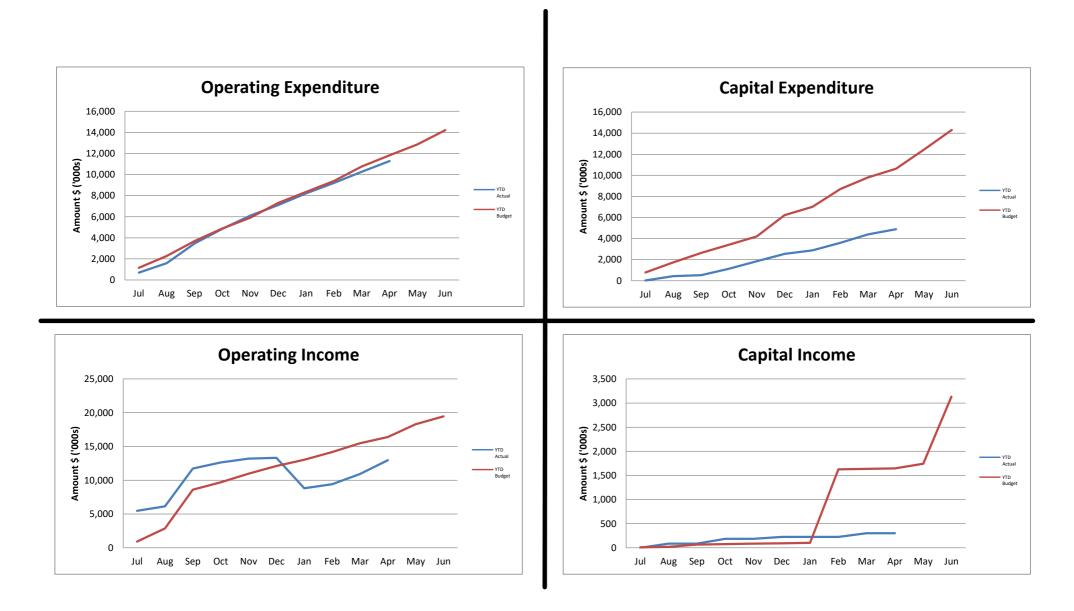

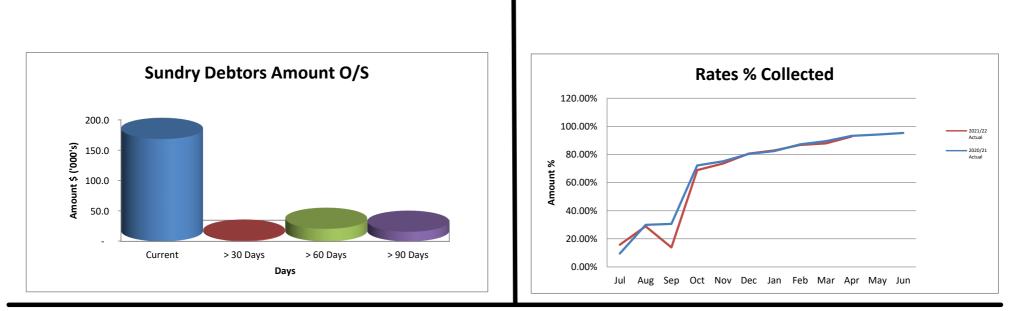

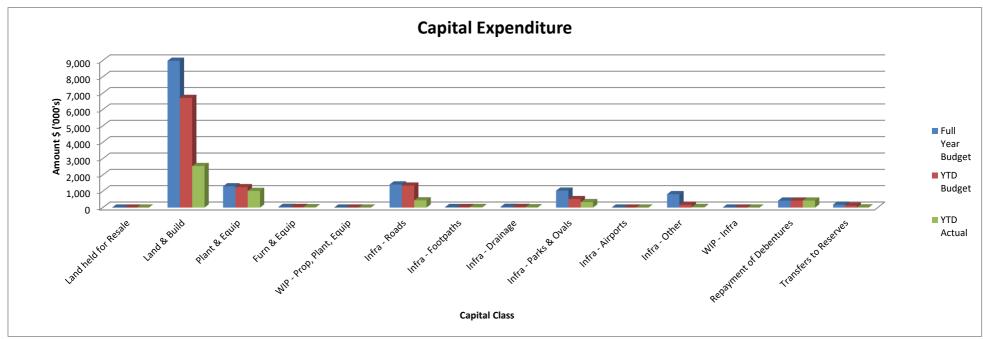

# SHIRE OF RAVENSTHORPE STATEMENT OF FINANCIAL ACTIVITY

#### FOR THE PERIOD ENDED 30 APRIL 2022

FOR THE PERIOD ENDED 30 APRIL 2022										
	NOTE	2021/22	2021/22	APRIL	APRIL	Variances	Variances Actual			
	NOTE	Adopted	Revised	2022	2022	Actuals to	Budget to			
Operating		Budget	Budget	Y-T-D Budget	Actual	Budget	Y-T-D			
operating		\$	\$	s	\$	\$	%			
Revenues/Sources		·	•		·	·				
Governance		44,000	44,000	36,660	4,000	(32,660)	10.91%			
General Purpose Funding		1,192,900	1,202,900	927,660	2,791,666	1,864,006	300.94%			
Law, Order, Public Safety		1,252,653	1,252,653	493,175	196,101	(297,074)	39.76%			
Health		9,291	9,291	7,300	15,508	8,208	212.44%			
Education and Welfare		1,077,380	1,107,380	922,780	693,769	(229,011)	75.18%	<b></b>		
Housing		11,800	11,800	9,754	15,364	5,610	157.51%			
Community Amenities		1,049,300	1,047,300	1,016,276	634,471	(381,805)	62.43%			
Recreation and Culture Transport		7,100,766 1,793,225	7,065,766 2,308,225	5,890,437 1,778,746	1,554,612 1,601,547	(4,335,825)	26.39% 90.04%	•		
Economic Services		386,614	386,614	366,263	341,574	(177,199) (24,689)	93.26%	-		
Other Property and Services		5,760,949	374,749	304,718	455,806	151,088	149.58%			
ether rieperty and cervices	-	19,678,878	14,810,678	11,753,769	8,304,418	(3,449,351)	70.65%			
(Expenses)/(Applications)		10,010,010	,	11,100,100	0,001,110	(0,110,001)	1010070			
Governance		(887,656)	(932,656)	(771,485)	(675,818)	95,667	(87.60%)			
General Purpose Funding		(300,523)	(310,523)	(255,019)	(214,040)	40,979	(83.93%)			
Law, Order, Public Safety		(1,141,282)	(1,154,282)	(943,972)	(827,735)	116,237	(87.69%)	▲		
Health		(386,177)	(386,177)	(320,482)	(266,088)	54,394	(83.03%)			
Education and Welfare		(1,244,462)	(1,191,462)	(993,364)	(871,512)	121,852	(87.73%)	۸		
Housing		(206,101)	(256,101)	(216,289)	(219,801)	(3,512)	(101.62%)			
Community Amenities		(1,586,199)	(1,521,199)	(1,256,854)	(1,205,540)	51,314	(95.92%)			
Recreation & Culture		(2,058,964)	(2,101,964)	(1,729,210)	(1,615,091)	114,119	(93.40%)	<b></b>		
Transport		(5,384,635)	(5,461,635)	(4,555,564)	(4,357,542)	198,022	(95.65%)	<b></b>		
Economic Services Other Property and Services		(669,916) (5,796,776)	(669,916) (235,576)	(552,262) (234,442)	(488,212) (538,144)	64,050 (303,702)	(88.40%) (229.54%)			
Other Property and Services	-	(19,662,691)	(14,221,491)	(11,828,943)	(11,279,523)	549,420	(95.36%)			
Net Operating Result Excluding Rates		16,187	589,187	(75,174)	(2,975,105)	(2,899,931)	3957.63%			
···· • • • • • • • • • • • • • • • • •		10,101	000,101	(10,111)	(2,010,100)	(2,000,001)	000110070			
Adjustments for Non-Cash										
(Revenue) and Expenditure										
(Profit)/Loss on Asset Disposals	2	(30,549)	(30,549)	(27,964)	(55,387)	(27,423)	(198.07%)			
Movement in Deferred Pensioner Rates/ESL		0	0	0	0	0	0.00%			
Movement in Employee Benefit Provisions		0	0	0	0	0	0.00%			
Rounding		0	0	0	0	0	0.00%			
Depreciation on Assets		5,004,073	5,004,073	4,170,137	3,940,967	(229,170)	(94.50%)	<b></b>		
Capital Revenue and (Expenditure) Purchase of Land and Buildings	1	(8,925,058)	(8,980,058)	(6,710,190)	(2,544,923)	4,165,267	(37.93%)			
Purchase of Furniture & Equipment	1	(102,600)	(109,100)	(93,010)	(2,544,923)	73,303	(21.19%)	-		
Purchase of Plant & Equipment	1	(1,302,551)	(1,302,551)	(1,249,657)	(1,022,439)	227,218	(81.82%)			
Purchase of WIP - PP & E	1	(1,002,001)	0	(1,210,001)	(1,022,100)	0	0.00%	-		
Purchase of Infrastructure Assets - Roads	1	(1,413,561)	(1,413,561)	(1,344,381)	(441,174)	903,207	(32.82%)			
Purchase of Infrastructure Assets - Footpaths	1	(30,900)	(30,900)	(30,900)	(30,869)	31	(99.90%)			
Purchase of Infrastructure Assets - Drainage	1	(41,240)	(41,240)	(37,850)	(17,552)	20,298	(46.37%)			
Purchase of Infrastructure Assets - Parks & Ovals	1	(1,036,385)	(1,036,385)	(517,540)	(353,245)	164,295	(68.25%)	▲		
Purchase of Infrastructure Assets - Airports	1	(32,193)	(32,193)	0	(16,250)	(16,250)	0.00%			
Purchase of Infrastructure Assets - Other	1	(749,360)	(749,360)	(105,370)	(34,597)	70,773	(32.83%)			
Proceeds from Disposal of Assets	2	275,549	275,549	130,001	301,091	171,090	(231.61%)	▼		
Repayment of Leases	2	(124,398)	(124,398)	(93,294)	0	(0)	0.00%			
Repayment of Debentures	3	(426,653)	(426,653)	(426,650)	(426,653)	(3)	(100.00%)			
Transfers to Restricted Assets (Reserves)	4 4	(172,479)	(172,479) 2,857,852	(117,440) 1,515,000	(8,399) 0	109,041	(7.15%) 0.00%			
Transfers from Restricted Asset (Reserves)	4	2,857,852	2,857,852	1,313,000	0	(1,515,000)	0.00%			
Net Current Assets July 1 B/Fwd	5	1,687,460	1,687,460	1,687,460	1,687,460	0	(100.00%)			
Net Current Assets Year End/To date	5	101,651	613,151	1,320,549	2,635,603	1,315,054	(199.58%)			
Amount Raised from Rates	_	(4,648,457)	(4,648,457)	(4,647,371)	(4,652,386)	(5,015)	100.11%	_		
Amount Raised from Rates This statement is to be read in conjunction	= with the a			(4,647,371)	(4,652,386)	(5,015)	100.11%			

This statement is to be read in conjunction with the accompanying notes.

# Material Variances Symbol Above Budget Expectations Below Budget Expectations

Greater than 10% and \$100,0000 Less than 10% and \$100,000

#### SHIRE OF RAVENSTHORPE FOR THE PERIOD ENDED 30 APRIL 2022 Report on Significant variances Greater than 10% and \$100,000

#### Purpose

The purpose of the Monthly Variance Report is to highlight circumstances where there is a major variance from the YTD Monthly Budget and YTD Actual figures. These variances can occur because of a change in timing of the activity, circumstances change (e.g. a grants were budgeted for but was not received) or changes to the original budget projections. The Report is designed to highlight these issues and explain the reason for the variance.

#### The Materiality variance adopted by Council is:

Actual Variance exceeding 10% of YTD Budget or \$100,000 whichever is the lesser.

# **REPORTABLE OPERATING REVENUE VARIATIONS**

#### 03 - General Purpose Funding

FAGS Special Purpose Grant - \$150,000 received YTD that was not expected for the budget.

Received \$1.69 FAGS 22/23 In Advance early due to flood emergencies over east.

A rise in property sales in the region this year has also seen an increase in rates enquire fees

#### 04 - Governance

Sale of Goldfields Records Storage facility has not yet been finalised

#### 05 - Law, Order and Public Safety

The Bushfire Mitigation Grant has not yet been received. CESM Quarter 3 Contributions recouped in May

#### 07 - Health

Health Licence fees have been raised, however budget is split over the financial year.

Due to vehicle shortages, received a higher profit on change over of Doctors Vehicle.

#### 08 - Education

Capital grant funding for the Playground upgrades at the childcare centres has not yet been received as plans are still being finalised. Attendances at both centres are up from last year. There has been an increase in trainee educator funding.

#### 09 - Housing

An additional unit was being rented for a short term

#### 10 - Community Amenities

Grant proceeds from Shire of Jerramungup have not been received for the Regional Landfill as the project has not yet commenced. Quarterly recoup of Regional Landfill Expenditure invoiced in May

#### 11 - Recreation & Culture

Project Grants not yet received for LRCI. \$3.98 million budgeted to be received from BBRF for the RCP Project, however only \$735k received with project now underway. Yet to receive remaining DCP, LRCI and CAP grants

#### 13 - Economic Services

Timing issue with Budget Allocations spread through the year, however final quarterly invoices for leases have yet to be raised. The \$44k for the Future Drought Fund Grant is yet to be receipted.

#### 14 - Other Property & Services

There has been an increase in recoups for Firebreak Compliance works and for Workers Compensation recoups. Unbudgeted repayment made by Department of Justice on behalf of the former CEO

Sale of a Vacant Block in Ravensthorpe was unbudgeted unclassified income. Commissions from Department of Transport for Licensing Services have increased

#### **REPORTABLE OPERATING EXPENSE VARIATIONS**

#### 03 - General Purpose Funding

Rates Valuation is budgeted across the year, however have not yet commenced.

#### 04 - Governance

Fees for the 2020/2021 Financial Audit have not yet been invoiced due to the ongoing audit. Strategic Planning/Team Development projects delayed with new CEO and executive teams.

#### 05 - Law, Order and Public Safety

Bushfire mitigation Expenditure undertaken, however invoices are pending as works continue.

#### 07 - Health

Health administration expenditure is lower than forecast with an increase in in-house Health Services. Changes to the Medical Services contract have impacted the YTD expenditure timing

#### 08 - Education

Expenditure in both centres is lower than forecast lower staff hours due to staff recruitment and COVID restrictions and realted absences. Overall costs are down for both centres.

#### 13 - Economic Services

Timing issue DCP Tourism Projects ongoing and budget spliet evenly through the year.

#### 14 - Other Property & Services

The budget review allowed for a decrease in expenditure in Public Works Overheads due to staffing, however the recovery account was not amended leaving an over recovery YTTD budget. Recovery rates to be reviewed for both Public Works Overheads and Plant Operations.

#### **REPORTABLE NON-CASH VARIATIONS**

Profits on traded in vehicles higher than expected due to increase in vehicle values with country wide shortages and the unbudgeted sale of the CEO Prado.

#### **REPORTABLE CAPITAL EXPENSE VARIATIONS**

Delays have been experienced with a widespread labour and materials shortage. Projects are now underway where resources are now available.

#### REPORTABLE CAPITAL INCOME VARIATIONS

#### SHIRE OF RAVENSTHORPE FOR THE PERIOD ENDED 30 APRIL 2022

#### BUDGET AMENDMENTS

Amendments to original budget since budget adoption. Surplus/(Deficit)

							Amended
					Net	New	Budget Running
Account#	loh#	Job/GL Description	Reason for Amendment	Council Res		-	Balance
Account#	Job#	Job/GL Description	Reason for Amendment	Council Res	Change	Budget	\$101,651
3113		Rates Enquiry Fees Received	Forecast -\$10K (F -\$26K) based on Act Feb \$16K and sales trend	13/22	10,000	23,000	\$101,651
3117		Legal Fees Recovered (No GST)	Forecast -\$10K (F -\$30K) - Additional activity O125	13/22	10,000	30,000	\$121.651
3206		Interest Received Reserve Funds	Forecast +\$10K (F -\$10K) based on Act Jan \$6K and interest trend	13/22	(10,000)	10,000	\$111,651
5200	CC002	Child Care - Other Revenue, Grants, Contributions	Forecast -\$50K, traineeship support payments	13/22	50,000	50,000	\$161,651
8108	CC002	The Cub House Income (GST Free)	Forecast +\$70K (F\$183K; Act \$106K Jan)	13/22	(70,000)	183,260	\$91.651
8108		The Cub House Sustainability Grant (GST)	F -\$50K New Sustainability Grant	13/22	50,000	50,000	\$141.651
8110		Little Barrens Income (GST Free)	Forecast +\$50K (F\$451K; Act \$263K Jan)	13/22	(50,000)	451,120	\$91,651
8111		Little Barrens Sustainability Grant (GST)	F -\$50K New Sustainability Grant	13/22	50,000	50,000	\$141,651
0111	1103	Liquid Waste / Septic Fees	Forecast -\$13K (F\$20K; Act \$13K Feb)	13/22	13,000	20,000	\$154,651
	1100	Tipsite And Transfer Station Fees	Forecast +\$15K (F\$145K; Act \$13K Feb)	13/22	(15,000)	145,000	\$139.651
11301	1104	Income Relating to Other Recreation & Sport	Forecast +\$35K, (Over estimate of Education Department revenue	13/22	(35,000)	14,000	\$104,651
11001			and external contributions, add back \$13K CSRFF Sport & Rec	10/22	(00,000)	11,000	φ101,001
			Master plan Grant)				
12211		Grant - MRWA Project	Forecast -\$415K; \$275K RRG, \$140K FQM; Commodity Route	13/22	275.000	275,000	\$379.651
			Funding Tamarine Road CR014 \$415K		2.0,000	210,000	<i>\\</i> 0.0,001
12211		Grant - MRWA Project	Forecast -\$415K; \$275K RRG, \$140K FQM; Commodity Route	13/22	140,000	140,000	\$519,651
			Funding Tamarine Road CR014 \$415K		,		<i>\\</i> 010,001
12601		Income Relating to Aerodromes	Forecast -\$100K (F\$910K; Act \$569K Jan, FEB act \$64K, allow ave	13/22	100,000	910,000	\$619,651
			\$68K)		,	,	+,
	1142	Galaxy Road Construction	Change of deed for Galaxy to construct road	13/22	(5,539,200)	-	(\$4,919,549)
14210		Workers Compensation Reimbursements	Forecast -\$113K (to Feb)	13/22	113,000	123,000	(\$4,806,549)
14701		Income Relating to Unclassified	Forecast -\$40K (F\$65K allow \$50K DOT; Land Sale \$15K trfd to Bldg	13/22	40,000		(\$4,766,549)
			Reserve)				
	O125	Rates Legal And Collection Expenses	Forecast +\$10K (F \$30K) - Recoverable from Rates 03117	13/22	(10,000)	(30,000)	(\$4,776,549)
4204		GOV - Legal Expense	Forecast +\$20K (F\$28K Increase in Community Administrative	13/22	(20,000)	(28,000)	(\$4,796,549)
			Challenges)			. ,	
4209		GOV - Audit Fees	Forecast +\$25K (F \$58K); OAG expanded scope and forensic	13/22	(25,000)	(58,500)	(\$4,821,549)
			analysis; +\$25K				
	E111	Brigade Management & Support Expenses	Forecast +\$13K (F \$39K =LY Act); COVID PPE, Fire Break Foam,	13/22	(13,000)	(13,277)	(\$4,834,549)
			CBFC laptop				
	B811	Little Barrens Operating Costs	Forecast +\$10K (Sustainability Grant Exp - Toys and IT Equipment,	13/22	(10,000)	(14,000)	(\$4,844,549)
			Marketing Promotion)				
	B812	Little Barrens Employee Costs	Forecast -\$85K, (Combined B \$911K, Act \$509K - 56% under 65%)	13/22	85,000	(432,348)	(\$4,759,549)
	CH002	Cub House Operations Costs	Forecast +\$10K (Sustainability Grant Exp - Toys and IT Equipment,	13/22	(10,000)	(15,000)	(\$4,769,549)
			Marketing Promotion)				
		Hopetoun Senior Citizens Centre	Additional building repairs Jul/Aug 2021	13/22	(12,000)		(\$4,781,549)
		4 Daw Street	Additional exp on Mould Rectification works	13/22	(20,000)		(\$4,801,549)
	BM916	Lot 79 Esplanade	Extra works for CEO House renewal	13/22	(30,000)	(31,433)	(\$4,831,549)

SHIRE OF		THORPE ENDED 30 APRIL 2022					
		Hopetoun Refuse - Contractor	Forecast waste contractor savings @ January	13/22	10,000	(75,900)	(\$4,821,549)
	TP01	Town Planner - Contracted Services	Forecast -\$15K (F \$10K) based on actual fees to Nov.	13/22	15,000		(\$4,806,549)
	TP02	Town Planning Consultants	Includes \$40K provision for recreation plan B182 OCM170821	13/22	40,000		(\$4,766,549)
	R180	Ravensthorpe Swimming Pool	Additional cost of generator hire and electrical contractors	13/22	(15,000)	(17.232)	(\$4,781,549)
	B182	Sport And Recreation Masterplan	From TP02 \$40K, Forecast Recreation Master Plan \$40K OCM170821	13/22	(40,000)		(\$4,821,549)
	R803	Ravensthorpe Community Centre - Pergola	Project deferred until 22/23.	13/22	12,000	-	(\$4,809,549)
		Road Maintenance (Budget Purposes)	Act \$1,172M; Forecast +\$35K contractors	13/22	(35,000)	(91,418)	(\$4,844,549)
	R205		\$16K Decomm/Removal Airport Screening Machine (SR 15/12); \$16K Additional labour hours airport activities	13/22	(16,000)	(20,564)	(\$4,860,549)
	R205	Airport Operating Costs	\$16K Decomm/Removal Airport Screening Machine (SR 15/12); \$16K Additional labour hours airport activities	13/22	(16,000)	(21,882)	(\$4,876,549)
	R331	Hopetoun Standpipe	Forecast +\$10K based on increased water charges second half \$9 kL	13/22	(10,000)	(35,000)	(\$4,886,549)
		Private Works - Firebreak Compliance	Firebreak compliance private works recovered	13/22	(16,000)	(16,000)	(\$4,902,549)
	PW9	Galaxy - Contract Works - Road Construction - Private Works	Change of deed for Galaxy to construct road	13/22	5,539,200	-	\$636,651
	O111	Works Administration And Support	Vacant positions ETO since August, ATO vacancy period	13/22	77,000	(440,038)	\$713,651
14204		Protective Clothing & Uniforms - Outside Staff	Forecast -\$10K based on Committed \$6K to Feb. Bulk orders completed 20/21.	13/22	10,000	(10,000)	\$723,651
	O113	Works Staff Training And Seminars	Forecast +\$12K based on External costs of Traffic Mngmt, Depot Team Buiding, First Aid & ARO.	13/22	(12,000)	(30,590)	\$711,651
	0114	Occupational Health And Safety Matters	Forecast -\$10K based on Comitted Feb \$14K, leaves \$23K for WHS measures.	13/22	10,000	(15,440)	\$721,651
	O116	Works Workcare Insurance Premiums	Forecast +\$13K Actual Wages adjustments 19/20 and 20/21.	13/22	(13,000)	(68,552)	\$708,651
		Works Superannuation Expenses	Forecast -\$50K (F\$182K; Act 119K Feb)	13/22	50,000	(182,950)	\$758,651
	O119	Works Ravensthorpe Allowance	Forecast -\$10K Vacant positions	13/22	10,000	(125,812)	\$768,651
14303		Fuel & Oils	Forecast +\$50K (F\$320K; Act 181K Dec) Increase in fuel prices	13/22	(50,000)	(320,000)	\$718,651
14304		Tyres and Tubes	Forecast -\$10K (F\$25K; Act 12K Feb) Less tyre repairs	13/22	10,000	(25,000)	\$728,651
14305		Parts & Repairs	Forecast +\$35K (F\$275K; Act 188K Feb) \$31K Side Tipper	13/22	(35,000)	(275,168)	\$693,651
	BM401	Admin Building	Mtls & Contr Forecast -\$10K (B \$20K, Act Feb \$5K)	13/22	10,000	(2,116)	\$703,651
14504		Telecommunications Costs	Forecast -\$20K (F\$70K; Act 40K Jan) Adjustment to 20Mbs tarrif	13/22	20,000	(70,000)	\$723,651
14506		Legal Expenses Administration	Forecast +\$15K (F\$24K; Comm \$18K Feb) Greater legal activity than estimated	13/22	(15,000)	(24,000)	\$708,651
14509		Fringe Benefits Tax - Admin	Forecast +\$10K (F\$75K; Act 58K Mar) Backpay 20/21 FBT Full Yr WS & TO	13/22	(10,000)	(75,000)	\$698,651
	0127	Computer Software Licence Fees, Software Upgrades And Hard	Forecast -\$30K 50% Altus Payroll project commences Jul 22	13/22	30,000	(98,646)	\$728,651
		Internet And Data Services	Forecast -\$15K Intranet deferred	13/22	15,000	(15,000)	\$743,651
	O126	Administration Salaries, Superannuation & Other Employee Cost	CEO termination, workcare wage declaration adjustments prior years	13/22	(65,000)	(1,237,321)	\$678,651
		Licensing And Bank Utilities And Minor Expenses	Forecast -\$11K loss of ATM	13/22	11,000	(9,500)	\$689,651
		Lot 79 Esplanade Hopetoun Housing Upgrade	Committed \$19.2K - Forecast 23/2 \$50K	13/22	(40,000)	(50,000)	\$649,651
	AF645		Oct'21 Final Costs Migration Amlib to Spydus	13/22	(6,500)	(18,000)	\$643,151
	AB760	Ravensthorpe Depot Office Refit	Forecast +\$15K (Act/Committed \$57K,+Ceiling Lab etc \$10K)	13/22	(15,000)	(67,728)	\$628,151
14506		Transfer to Building Reserve	Morgan St Land Sale TRFR to Bldg Reserve	13/22	(15,000)	(15,000)	\$613,151
						-	\$613,151
						-	\$613,151
					-	-	\$613,151
					-		\$613,151

# NOTES TO AND FORMING PART OF THE STATEMENT OF FINANCIAL ACTIVITY

1. ACQUISITION OF ASSETS	2021/22 Adopted Budget \$	2021/22 YTD Budget \$	APRIL 2022 Actual \$
The following assets have been acquired during the period under review:			
By Program			
Law, Order & Public Safety			
<u>Fire Prevention &amp; Control</u> Water Bomber Tank Resupply	2,000	0	0
Land Sub-Division Fire Station - East	8,000	0	0
Hopetoun Rural Bushfire Shed	701,356	ů 0	0
Emergency Water Tank Relocation -	8,200	6,820	0
Emergency Services Flamethrower	15,000	12,500	13,230
Law & Order			
Ravensthorpe Ses Building Upgrades 21/22	23,500	19,580	0
Cliff Rescue Trailer - Ses Health	0	0	81
<u>Doctors &amp; Other Health</u>			
20/21 Purchase Toyota Hilux - Doctor	56,781	56,781	56,361
Education & Welfare	·		
Child Care Centres			
Little Barrens - Cot And Kindy Room Furniture	1,000	1,000	909
Little Barrens - Playground Upgrade	180,000	0 0	0 0
Cub House - Playground Upgrade Housing	120,000	0	0
Staff Housing			
Lot 79 Esplanade Hopetoun Housing Upgrade	10,000	41,660	19,829
Other Housing			
Community Amenities			
<u>Sanitation - Household Refuse</u> Munglinup Waste Site Improvements (Design)	57,660	48,050	0
Munglinup Transfer Station	20,000	48,050	0
Ravensthorpe Regional Landfill Weighbridge	284,000	0	0
<u>Sewerage</u>	20 .,000	C C	Ũ
2019/20 Purchase Plant - Sewerage Fencing	23,790	23,790	0
Ravensthorpe Effluent Ponds - Restore	00.040	10.050	
Banks Other Community Amonities	20,240	16,850	0
<u>Other Community Amenities</u> Two Mile Ablution Block - Hopetoun (Dcp	28,260	28,260	28,295
Recreation and Culture	_0,_00	_0,_00	_0,_00
Public Halls & Civic Centres			
Ravensthorpe Town Hall - Security Lighting	12,000	10,000	0
Other Recreation & Sport	40 700	0	050
Hopetoun Sports Pavilion - Timber Sealing	19,700	0 0	350
Hopetoun Sports Pavilion, Repair Doors, Ravensthorpe Rec Centre -	226,900 101,870	101,870	253,709 5,224
Ravensthorpe Rec Centre - Hot Water System	0	0	241
Munglinup Enclose Verandah For Gym (Lrci	11,990	11,990	0
Playground Renewal - Hopetoun Rec Grounds	20,000	20,000	0
Basketball Hoops Near Skatepark Hopetoun	6,770	0	400
Dual Irrigation - Hopetoun Oval (Dcp And Dsr	25,580	0	25,638
Maitland Street Park Playground Upgrade	25,355	0	17,657
Mcculloch Park Playground Upgrade -	40,000	0	66,133
Munglinup Bowling Green -4 Rinks (Lrci R2) Skate Park Shade And Seating (Dcp Funded)	319,400 2,200	0 0	216,725 6,160
21/22 Toro Mower Ravensthorpe	2,200	0	7,642
20/21 Purchase Toyota Hilux P&G - Hopetoun	53,099	53,099	52,617
20/21 Purchase Case Tractor P&G	105,885	105,885	105,971
Single Cab Tip Truck	85,829	85,829	86,218
<u>Libraries</u>	44 500	45 000	~
Libraries Lending System Upgrade	11,500	15,000	0

# NOTES TO AND FORMING PART OF THE STATEMENT OF FINANCIAL ACTIVITY

A	021/22 dopted Budget \$	2021/22 YTD Budget \$	APRIL 2022 Actual \$
The following assets have been acquired during	φ	φ	φ
the period under review:			
By Program (Continued)			
Recreation and Culture (Continued)			
Other Culture	4 40 050	440.070	00.050
Rcp Architect Services Rcp Consultants Services	143,250 155,360	119,370 129,460	66,250 20,580
Rcp Project Management	40,000	33,330	40,132
	5,228,254	4,356,870	1,953,314
Rcp Project Fees And Charges (Non-Grant)	41,422	34,510	0
Rcp Demolition	0	0	0
Rcp Contingency	0	0	0
Rcp Utility Services (External Services)	205,764	171,470	473
Rcp Landscaping And Playground Rcp Public Art	414,250 0	345,200 0	0 0
Rcp Carpark	0	0	0
	1,777,370	1,481,140	18,344
Rcp (Shire) Dunnart Building Construction	0	0	0
Rcp (Shire) Earthworks Building Construction	16,040	13,350	47,720
Rcp (Shire) Project Management	0	0	0
Rcp (Shire) Building Construction	0	0	2,047
Rcp (Shire) Demolition Pcp (Shire) Contingency	0 0	0 0	0 0
Rcp (Shire) Landscaping	100,000	83,330	855
Rcp (Shire) Public Art	0	0	0
Rcp (Shire) Carpark	82,830	69,010	19,677
Transport			
<u>Construction - Roads, Bridges, Depots</u> Roads Construction Council			
Desmond Track (Green Bridge)	26,600	26,600	0
Mallee Road Construction	20,000	20,000	73
Cowel Road Floodway Sealing (Lrci Funded)	0	0	0
Fitzgerald Road Floodway Sealing (Lrci	0	0	3
Gravel Pit Reinstatement	0	0	0
Gravel Pit Development	0	0	0
Roads Mrwa V Of G Constr Hamersley Drive Slk 6.0 To End Of Shire	0	0	1,589
Jerdacuttup Road Slk 5.2 To 10	0	0	2,861
Jerdacuttup Road - Stabilise Pavement &	250,000	250,000	2,001
Roads To Recovery Construction	·		
Bedford Harbour Road #47 Slk 0.0 To 9.85	246,664	246,664	102,063
2019/20 Melaleuca Road Construction	475,297	475,297	334,585
Blackspot Funding Construction	445 000	245 000	0
Tamarine Road Reseal Slk 0.0 To 7.4 Drainage Construction	415,000	345,820	0
Coxall Road 2X Culvert Replace (Lrci Funded)	14,000	14,000	17,552
Bridger Road Culvert	7,000	7,000	0
Footpath Construction	·		
Hosking Street - Concrete Footpath	30,900	30,900	30,869
Purchase Land - Roadworks And Depots			
Purchase Depot Block - 1 Moir Road	0	0	0
Land Lot 36,318 & 177 Floater Road Purchase Land & Buildings - Roadworks	0	0	0
Ravensthorpe Depot Office Refit	65,000	56,440	80,726
Ravensthorpe Depot Grounds Upgrades	70,360	70,360	7,689
Purchase Furniture & Equipment - Roads	,	-,	,
Street Furniture - Hopetoun (Dcp Funded)	2,000	2,000	7,220
Purchase Other Infrastructure - Roads & Depots			
School Bus Shelter - Buckie St, Hopetoun	70,000	58,330	59

# NOTES TO AND FORMING PART OF THE STATEMENT OF FINANCIAL ACTIVITY

1. ACQUISITION OF ASSETS (Continued)	2021/22 Adopted Budget \$	2021/22 YTD Budget \$	APRIL 2022 Actual \$
The following assets have been acquired during	Ŧ	Ŧ	Ŧ
the period under review:			
By Program (Continued)			
Road Plant Purchases			
20/21 Purchase Side Tipper	114,730	114,730	0
2021/22 Grader	362,000	362,000	362,300
Mulching Head Attachment - Skid Steer	31,920	31,920	37,956
14.6M Tri Axle Low Loader	151,283	151,283	0
<u>Aerodromes</u>			
Ravensthorpe Airport - Outdoor Seating	6,000	5,000	7,577
Ravensthorpe Airport - It Upgrades	2,500	2,080	3,941
Ravenshtorpe Airport Baggage Trolleys	16,000	13,330	20,460
Terminal Improvements	28,462	23,710	0
Airport Lighting Upgrade	32,193	0	16,250
Economic Services			
<u>Rural Services</u> Munglinup Water Catchment Dam (Lrci R2)	14,000	0	0
Tourism	14,000	0	0
Illuminating Silo Art Work (Dcp Funded)	24,900	0	21,674
Hopetoun Visitor Information Boards Expanded		14,160	1,912
Munglinup Rest Bay Upgrade (Lrci R2)	31,800	26,500	11,012
Other Economic Services			
2 Mile Campsite Infrastructure - East Of	0	0	0
Other Property & Services			
Works			
20/21 Purchase Flat Bed Truck - Bmo	85,000	70,830	82,136
20/21 Purchase Toyota Hilux Sign Ute	51,096	42,580	50,777
20/21 Purchase Toyota Hilux Maint Grader 1	50,046	41,700	48,903
20/21 Purchase Toyota Hilux Maint Grader 2	50,046	41,700	48,907
20/21 Purchase Toyota Hilux Dozer Operator	50,046	41,700	48,880
<u>Administration</u>			
Computer Upgrades	9,600	9,600	0
	13,633,848	10,088,898	4,480,755
By Class			
Land	0	0	0
Buildings	8,925,058	6,710,190	2,544,923
Furniture & Equipment	102,600	93,010	19,707
Plant & Equipment	1,302,551	1,249,657	1,022,439
Infrastructure - Roads	1,413,561	1,344,381	441,174
Infrastructure - Footpaths	30,900	30,900	30,869
Infrastructure - Drainage	41,240	37,850	17,552
Infrastructure - Parks & Ovals	1,036,385	517,540	353,245
Infrastructure - Airports	32,193	0	16,250
Infrastructure - Other	749,360	105,370	34,597
	13,633,848	10,088,898	4,480,755
	10,000,040	.0,000,000	1,100,100

#### NOTES TO AND FORMING PART OF THE STATEMENT OF FINANCIAL ACTIVITY

# FOR THE PERIOD ENDED 30 APRIL 2022

#### 2. DISPOSALS OF ASSETS

The following assets have been disposed of during the period under review:

			Written Do	own Value	Sale Proceeds		Profit(	Loss)
By Program	Asset	Plant	2021/22	2021/22	2021/22	2021/22	2021/22	2021/22
	#	#	Adopted	YTD	Adopted	YTD	Adopted	YTD
			Budget	Actual	Budget	Actual	Budget	Actual
			\$	\$	\$	\$	\$	\$
Health								
Toyota Hilux SRS	P711B	P711B	35,000	28,922	39,091	39,090.91	4,091	10,169
Other Sport & Recreation			,	- , -	,		,	-,
Toyota Hilux - Ravy	P678A	P678A	0		0		0	0
Toyota Hilux - Hopetoun	P705A	P705A	32,000.00	26,536.81	36,364	36,363.64	4,364	9,827
Tractor - Parks & Gardens	P642	P642	35,000	32,032.06	42,000	42,000.00	7,000	9,968
Zero Turn Mower - Hopetoun	NA	NA	0	,	0	,	0	0
Water Tank/Trailer - Hopetoun	NA	P173A	0		0		0	0
Transport							0	0
Komatsu GD565 Grader	P706	P706	0		0			
DAF Prime Mover	P630	P580	0		0		0	0
Haulpro Side Tipper	P611	P577	30,000		14,000		(16,000)	0
Bomag Smooth Drum Roller	P569A	P569A	0		0		0	0
14.6m Tri Axle Low Loader S/T	P556	P556	0		35,000		35,000	0
Multi Tyre Roller	P609	P570	0		0		0	0
Sewell Road Broom	NA	P572	0		0		0	0
Toro GM360 2wd with Canopy	P670	P670	0		0		0	0
Administration							0	0
2020 Toyota Prado (CEO)	P710C	P710C	0	64,232.08	0	74,545.45	0	10,313
Public Works Overheads								0
Mitsubishi Ute (BMO)	P632A	P632A	0		0		0	0
Toyota Hilux (Sign Ute)	AP715	P654	27,000	21,407.06	33,637	33,636.36	6,637	12,229
Toyota Hilux (Maint Grader 1)	P699A	P699A	28,000	24,010.55	21,820	21,818.18	(6,180)	(2,192)
Toyota Hilux (Maint Grader 2)	P700A	P700A	29,000	23,695.92	25,455	25,454.55	(3,545)	1,759
Toyota Hilux (Dozer Operator)	P691A	P691A	29,000	24,867.50	28,182	28,181.82	(818)	3,314
							Ó	0
			245,000.00	245,704.24	275,549.00	301,090.91	30,549.00	55,386.67

By Class of Asset				Written Do	own Value	Sale Pr	oceeds	Profit	(Loss)
		Asset	Plant	2021/22	2021/22	2021/22	2021/22	2021/22	2021/22
		#	#	Adopted	YTD	Adopted	YTD	Adopted	YTD
				Budget	Actual	Budget	Actual	Budget	Actual
				\$	\$	\$	\$	\$	\$
Plant & Equipment									
Toyota Hilux SRS		P711B	P711B	35,000	28,922	39,091	39,091	4,091	10,169
Toyota Hilux - Ravy		P678A	P678A	0	0	0	0	0	0
Toyota Hilux - Hopetoun		P705A	P705A	32,000	26,537	36,364	36,364	4,364	9,827
Tractor - Parks & Gardens		P642	P642	35,000	32,032	42,000	42,000	7,000	9,968
Zero Turn Mower - Hopetoun		NA	NA	0	0	0	0	0	0
Water Tank/Trailer - Hopetoun		NA	P173A	0	0	0	0	0	0
Komatsu GD565 Grader		P706	P706	0	0	0	0	0	0
DAF Prime Mover		P630	P580	0	0	0	0	0	0
Haulpro Side Tipper		P611	P577	30,000	0	14,000	0	(16,000)	0
Bomag Smooth Drum Roller		P569A	P569A	0	0	0	0	0	0
14.6m Tri Axle Low Loader S/T		P556	P556	0	0	35,000	0	35,000	0
Multi Tyre Roller		P609	P570	0	0	0	0	0	0
Sewell Road Broom		NA	P572	0	0	0	0	0	0
Toro GM360 2wd with Canopy		P670	P670	0	0	0	0	0	0
2020 Toyota Prado (CEO)		P710C	P710C	0	64,232	0	74,545	0	10,313
Mitsubishi Ute (BMO)		P632A	P632A	0	0	0	0	0	0
Toyota Hilux (Sign Ute)		AP715	P654	27,000	21,407	33,637	33,636	6,637	12,229
Toyota Hilux (Maint Grader 1)		P699A	P699A	28,000	24,011	21,820	21,818	(6,180)	(2,192)
Toyota Hilux (Maint Grader 2)		P700A	P700A	29,000	23,696	25,455	25,455	(3,545)	1,759
Toyota Hilux (Dozer Operator)		P691A	P691A	29,000	24,868	28,182	28,182	(818)	3,314
	0	0	0	0	0	0	0	0	0
<u></u>	-	-	-	245,000.00	245,704.24	275,549.00	301,090.91	30,549	55,386.67

Summary	2021/22 Adopted Budget \$	2021/22 YTD Actual \$
Profit on Asset Disposals Loss on Asset Disposals	57,092 (26,543)	57,579.04 (2,192.37)
	30,549	55,386.67

Vehicles have been traded, however transactions for Profit/Loss will be processed once the Annual Audit is complete

#### NOTES TO AND FORMING PART OF THE STATEMENT OF FINANCIAL ACTIVITY

#### FOR THE PERIOD ENDED 30 APRIL 2022

# 3. INFORMATION ON BORROWINGS

(a) Debenture Repayments

	Principal	Princ		Princ	•		erest
	1-Jul-21	Repay 2021/22	2021/22	Outsta 2021/22	2021/22	2021/22	/ments 2021/22
		Adopted	2021/22 YTD	Adopted	2021/22 YTD	Adopted	2021/22 YTD
Particulars		Budget	Actual	Budget	Actual	Budget	Actual
Farticulars		<u> </u>		buuyei ¢		~	
		\$	\$	φ	\$	\$	\$
Housing							
Loan 145 Staff Housing	154,192	36,922	36,922	117,270	117,270	5,453	5,234
Loan 147 Other Housing	205,318	17,592	17,592	187,726	187,726	8,312	8,188
Recreation and Culture							
Loan 146 Hopetoun Community Centre	284,301	14,602	14,602	269,699	269,699	12,157	12,052
Transport							
Loan 138D Town Street	232,135	232,135	232,135	0	(0)	16,766	16,320
Loan 144 Town Street	55,265	55,265	55,265	0	Ó	2,978	2,660
Loan 143B Refinance	138,087	33,065	33,065	105,022	105,022	4,884	4,687
Loan 138E Refinance	196,989	37,072	37,072	159,917	159,917	7,271	7,012
	1,266,287	426,653	426,653	839,634	839,634	57,821	56,153

(\*) Self supporting loan financed by payments from third parties. All other loan repayments were financed by general purpose revenue.

#### (b) Lease Repayments

	Principal 1-Jul-21	Prino Repay	ments	Principal Outstanding		Interest Repayments	
Particulars		2021/22 Adopted Budget \$	2021/22 YTD Actual \$	2021/22 Adopted Budget \$	2021/22 YTD Actual \$	2021/22 Adopted Budget \$	2021/22 YTD Actual \$
Law, Order & Public Safety Lease Contract 939384 CESO Vehicle	16,538	16,538	0	0		122	0
<b>Community Amenities</b> Lease Contract 908707 Lease Contract 915953	548,192 260,763	73,407 34,453	0 0	474,785 226,310		15,390 7,327	
	825,493	124,398	0	701,095	0	22,839	0

Particulars/Purpose	Amount Borrowed Budget \$	Term (Years)	Total Interest & Charges \$	Interest Rate %	Amount Used Budget Actual \$ \$		Balance Unspent \$
Loan 143B Refinance	0	10	71,576	3.85	0	0	NIL

# NOTES TO AND FORMING PART OF THE STATEMENT OF FINANCIAL ACTIVITY

		2021/22 Adopted Budget \$	2021/22 YTD Actual \$
4. RE	SERVES		
Ca	sh Backed Reserves		
• •	nt Reserve		
-	ening Balance ount Set Aside / Transfer to Reserve	1,038,065 5,172	1,038,065 2,172
	ount Used / Transfer from Reserve	(987,212)	2,172
		56,025	1,040,237
(b) Em	ergency Farm Water Reserve		
	ening Balance ount Set Aside / Transfer to Reserve	12,264	12,264
	ount Used / Transfer from Reserve	61 0	26 0
		12,325	12,290
(c) Bu	ilding Reserve		
Op	ening Balance	1,721,169	1,721,169
	ount Set Aside / Transfer to Reserve ount Used / Transfer from Reserve	68,784 (1,515,000)	3,601 0
7 411		274,953	1,724,770
(d) Ro	ad & Footpath Reserve		
	ening Balance	498,003	498,003
	ount Set Aside / Transfer to Reserve	34,751	1,042
Am	ount Used / Transfer from Reserve	<u>(267,135)</u> 265,619	<u> </u>
(-) 0	inneine Beel Henrede Beerma		<u>.</u>
	imming Pool Upgrade Reserve ening Balance	45,141	45,141
Am	ount Set Aside / Transfer to Reserve	225	94
Am	ount Used / Transfer from Reserve	45,366	<u> </u>
• •	creation Reserve ening Balance	0	0
	ount Set Aside / Transfer to Reserve	20,000	0
Am	ount Used / Transfer from Reserve	0	0
		20,000	0
	ening Balance	381,953	381,953
	ount Set Aside / Transfer to Reserve ount Used / Transfer from Reserve	1,903 (88,505)	799 0
		295,351	382,752
(h) Wa	ste & Sewerage Reserve		
Op	ening Balance	274,798	274,798
	ount Set Aside / Transfer to Reserve ount Used / Transfer from Reserve	21,369 0	575 0
AII		296,167	275,373
		· · · ·	

# NOTES TO AND FORMING PART OF THE STATEMENT OF FINANCIAL ACTIVITY

# FOR THE PERIOD ENDED 30 APRIL 2022

4. RESERVES (Continued)	2021/22 Adopted Budget \$	2021/22 YTD Actual \$
(i) IT & Equipment Reserve	0	0
Opening Balance	20,000	0
Amount Set Aside / Transfer to Reserve	0	0
Amount Used / Transfer from Reserve	20,000	0
(j) Leave Reserve	42,906	42,906
Opening Balance	214	90
Amount Set Aside / Transfer to Reserve	0	0
Amount Used / Transfer from Reserve	43,120	42,996
Total Cash Backed Reserves	1,328,926	4,022,698

All of the above reserve accounts are to be supported by money held in financial institutions.

#### Summary of Transfers To Cash Backed Reserves

#### **Transfers to Reserves**

Plant Reserve(987,212)0Emergency Farm Water Reserve00Building Reserve(1,515,000)0Road & Footpath Reserve(267,135)0Swimming Pool Upgrade Reserve00UHF Repeater Reserve00Airport Reserve(88,505)0Waste & Sewerage Reserve00State Barrier Fence Reserve00Leave Reserve00(2,857,852)0	Plant Reserve Emergency Farm Water Reserve Building Reserve Road & Footpath Reserve Swimming Pool Upgrade Reserve Recreation Reserve Airport Reserve Waste & Sewerage Reserve IT & Equipment Reserve Leave Reserve	5,172 61 68,784 34,751 225 20,000 1,903 21,369 20,000 214 <b>172,479</b>	2,172 26 3,601 1,042 94 0 799 575 0 90 <b>8,399</b>
Emergency Farm Water Reserve00Building Reserve00Road & Footpath Reserve00Road & Footpath Reserve00Swimming Pool Upgrade Reserve00UHF Repeater Reserve00Airport Reserve00Waste & Sewerage Reserve00State Barrier Fence Reserve00Leave Reserve00(2,857,852)0	Transfers from Reserves		
	Emergency Farm Water Reserve Building Reserve Road & Footpath Reserve Swimming Pool Upgrade Reserve UHF Repeater Reserve Airport Reserve Waste & Sewerage Reserve State Barrier Fence Reserve	0 (1,515,000) (267,135) 0 0 (88,505) 0 0 0 0	0 0 0 0 0 0 0 0 0
	Total Transfer to/(from) Reserves	(2,685,373)	8,399

# NOTES TO AND FORMING PART OF THE STATEMENT OF FINANCIAL ACTIVITY

# FOR THE PERIOD ENDED 30 APRIL 2022

# 4. **RESERVES** (Continued)

#### Cash Backed Reserves (Continued)

In accordance with council resolutions in relation to each reserve account, the purpose for which the reserves are set aside are as follows:

#### **Plant Reserve**

To be used to assist in the purchasing of major plant and machinery.

#### **Emergency Farm Water Reserve**

To be used for the repair and/or construction of emergency farm water supplies in the Shire of Ravensthorpe **Building Reserve** 

To be used for the construction, refurbishment, modification or renovation of all buildings in the Shire of

#### **Road and Footpath Reserve**

To be used for the construction, renewal, resealing or repair of the road and footpath network.

# Swimming Pool Upgrade Reserve

To be used towards any major repairs or improvements for the Ravensthorpe swimming pool. **Recreation Reserve** 

To be used for the construction, renewal, refurbishment and upgrade of all recreation facilities and

#### **Airport Reserve**

To be used for the construction, reconstruction, repairs or modification of facilities including buildings,

#### Waste and Sewerage Reserve

To be used for the repair and/or construction of waste and sewerage facilities in the Shire of Ravensthorpe. **IT & Equipment Reserve** 

# To be used for the upgrade and renewal of hardware, communication and software technological **Leave Reserve**

To be used to fund long service leave and non-current annual leave requirements

# NOTES TO AND FORMING PART OF THE STATEMENT OF FINANCIAL ACTIVITY

	2020/21 B/Fwd Per 2021/22 Budget \$	2020/21 B/Fwd Per Financial Report \$	APRIL 2022 Actual \$
5. NET CURRENT ASSETS			
Composition of Estimated Net Current Asset Position			
CURRENT ASSETS			
Cash - Unrestricted	1,760,370	1,760,370	2,359,175
Cash - Restricted Unspent Grants		0	
Cash - Restricted Unspent Loans	0	0	0
Cash - Restricted Reserves	4,014,299	4,014,299	4,022,698
Receivables (Budget Purposes Only)	0	0	0
Rates Outstanding	236,264	236,264	381,671
Sundry Debtors	313,349	313,349	202,651
Provision for Doubtful Debts	0	0	0
Gst Receivable	155,173	155,173	67,570
Accrued Income/Payments In Advance	844,124	898,974	9,416
Payments in Advance	0	0	0
Inventories	<u>25,554</u> 7,349,133	25,554 7,403,983	<u>112,960</u> 7,156,141
LESS: CURRENT LIABILITIES			
Sundry Creditors	(643,768)	(643,768)	(32,392)
Accrued Interest On Loans	(17,895)	(17,895)	(17,895)
Accrued Salaries & Wages	(44,293)	(44,293)	(44,293)
Income In Advance	(701,771)	(701,771)	(32,261)
Gst Payable	(55,276)	(55,276)	(28,133)
Payroll Creditors	(115,517)	(115,517)	(78,284)
Accrued Expenses	(20,574)	0	0
PAYG Liability	0	0	0
Right of Use Assets - Current	(123,724)	(124,397)	(124,397)
Trust		0	0
Other Payables	(124,397)	(123,704)	(264,582)
Current Employee Benefits Provision	(593,454)	(520,534)	(520,534)
Current Loan Liability	(426,653)	(426,653)	$\frac{0}{1}$
	(2,867,322)	(2,773,808)	(1,142,771)
NET CURRENT ASSET POSITION	4,481,811	4,630,175	6,013,370
Less: Cash - Reserves - Restricted	(4,014,299)	(4,014,299)	(4,022,698)
Less: Cash - Unspent Grants - Restricted	0	0	
Less: Movements Associated with Change in Accounting Standards Add Back : Component of Leave Liability not	0		
Required to be Funded	593,454	520,534	520,534
Add Back : Current Loan Liability	426,653	426,653	0
ADD: Current Portion of Lease Liability	124,397	124,397	124,397
Adjustment for Trust Transactions Within Muni	20	0	0
ESTIMATED SURPLUS/(DEFICIENCY) C/FWD	1,612,036	1,687,460	2,635,603

#### NOTES TO AND FORMING PART OF THE STATEMENT OF FINANCIAL ACTIVITY

#### FOR THE PERIOD ENDED 30 APRIL 2022

#### 6. RATING INFORMATION

RATE TYPE		Number of	Rateable	2021/22 Rate	2021/22 Interim	2021/22 Back	2021/22 Total	2021/22
	Rate in	Properties	Value	Revenue	Rates	Rates	Revenue	Budget
	\$	-	\$	\$	\$	\$	\$	\$
General Rate								
GRV Residential	0.121852	784	10,990,646	1,339,232	131		1,339,363	1,345,232
GRV Commercial	0.136830	33	1,434,092	196,227			196,227	196,227
GRV industrial	0.160607	35	512,772	82,355			82,355	82,355
GRV - Transient & Short Stay Accom	0.327462	2	852,800	279,260			279,260	279,260
UV - Mining	0.085928	69	2,447,481	210,307	2,704	11	213,021	206,504
UV - Other	0.007008	325	295,976,000	2,074,200	35	910	2,075,145	2,070,944
Non-Rateable							0	0
Sub-Totals		1,248	312,213,791	4,181,581	2,870	921	4,185,371	4,180,522
	Minimum							
Minimum Rates	\$							
GRV Residential	905.00	373	1,079,886	337,565		0	337,565	337,565
GRV Commercial	905.00	10	44,740	9,050		0	9,050	8,145
GRV Industrial	905.00	12	45,268	10,860		0	10,860	10,860
GRV - Transient & Short Stay Accom		0	0	0			0	0
UV - Mining	333.00	60	125,311	19,980		0	19,980	20,313
UV - Other	884.00	103	6,633,252	91,052		0	91,052	91,052
Sub-Totals		558	7,928,457	468,507	0	0	468,507	467,935
				4,650,088			4,653,878	4,648,457
Back Rates Interim Rates								
<b>Total Amount Raised From Rates</b>						ľ	4,653,878	4,648,457
Ex Gratia Rates		check after i	rates raised				53,671	
Total Rates							4,707,550	4,648,457

All land except exempt land in the Shire of Ravensthorpe is rated according to its Gross Rental Value (GRV) in townsites or Unimproved Value (UV) in the remainder of the Shire.

The general rates detailed above for the 2019/20 financial year have been determined by Council on the basis of raising the revenue required to meet the deficiency between the total estimated expenditure proposed in the budget and the estimated revenue to be received from all sources other than rates and also bearing considering the extent of any increase in rating over the level adopted in the previous year.

The minimum rates have been determined by Council on the basis that all ratepayers must make a reasonable contribution to the cost of the Local Government services/facilities.

# NOTES TO AND FORMING PART OF THE STATEMENT OF FINANCIAL ACTIVITY

# FOR THE PERIOD ENDED 30 APRIL 2022

# 7. TRUST FUNDS

Monies previously held in Trust are now recognised as a current liability, although they are treated differently to other current liabilities in that they are required to be cash backed.

# NOTES TO AND FORMING PART OF THE STATEMENT OF FINANCIAL ACTIVITY

# FOR THE PERIOD ENDED 30 APRIL 2022

# 8. OPERATING STATEMENT BY PROGRAM

	APRIL 2022 Actual \$	2021/22 Adopted Budget \$	2020/21 Actual \$
OPERATING REVENUES	Ψ	Ψ	Ψ
Governance	4,000	44,000	38,941
General Purpose Funding	7,445,544	5,841,357	6,633,793
Law, Order, Public Safety	196,101	1,252,653	660,882
Health	15,508	9,291	5,200
Education and Welfare	693,769	1,077,380	683,816
Housing	15,364	11,800	5,700
Community Amenities	634,471	1,049,300	777,116
Recreation and Culture	1,554,612	7,100,766	1,906,097
Transport	1,601,547	1,793,225	1,764,898
Economic Services	341,574	386,614	380,595
Other Property and Services	455,806	5,760,949	382,237
TOTAL OPERATING REVENUE	12,958,296	24,327,335	13,239,275
OPERATING EXPENSES			
Governance	(675,818)	(887,656)	(936,216)
General Purpose Funding	(214,040)	(300,523)	(264,859)
Law, Order, Public Safety	(827,735)	(1,141,282)	(1,065,400)
Health	(266,088)	(386,177)	(284,441)
Education and Welfare	(871,512)	(1,244,462)	(1,067,497)
Housing	(219,801)	(206,101)	(223,538)
Community Amenities	(1,205,540)	(1,586,199)	(1,432,785)
Recreation & Culture	(1,615,091)	(2,058,964)	(1,872,521)
Transport	(4,357,542)	(5,384,635)	(5,036,366)
Economic Services	(488,212)	(669,916)	(519,920)
Other Property and Services	(538,144)	(5,796,776)	(693,204)
TOTAL OPERATING EXPENSE	(11,279,523)	(19,662,691)	(13,396,747)
CHANGE IN NET ASSETS			

<b>RESULTING FROM OPERATIONS</b>	1,678,773	4,664,644	(157,472)

# SHIRE OF RAVENSTHORPE NOTES TO AND FORMING PART OF THE STATEMENT OF FINANCIAL ACTIVITY

# FOR THE PERIOD ENDED 30 APRIL 2022

# 8. OPERATING STATEMENT BY NATURE & TYPE

	APRIL 2022	2021/22 Adopted	2020/21
	Actual	Budget	Actual
	\$	\$	\$
OPERATING REVENUES			
Rates	4,707,536	4,702,128	4,512,825
Operating Grants,			
Subsidies and Contributions	3,577,314	1,937,785	3,354,082
Non-Operating Grants,			
Subsidies and Contributions	1,948,567	8,979,138	2,427,892
Fees and Charges	2,009,346	2,710,880	2,166,936
Service Charges	0	0	0
Interest Earnings	49,518	59,000	61,238
Profit on Asset Disposals	57,579	57,092	5,378
Proceeds on Disposal of Assets	301,091	275,549	237,743
Realisation on Disposal of Assets	(301,091)	(275,549)	(237,743)
Other Revenue	608,436	5,881,312	710,923
TOTAL OPERATING REVENUE	12,958,296	24,327,335	13,239,274
OPERATING EXPENSES			
Employee Costs	(3,940,945)	(4,657,494)	(4,439,449)
Materials and Contracts	(2,488,586)	(9,079,213)	(3,160,376)
Utility Charges	(223,843)	(241,187)	(250,566)
Depreciation on Non-Current Assets	(3,939,480)	(5,004,073)	(4,712,546)
Interest Expenses	(56,153)	(80,660)	(84,601)
Insurance Expenses	(342,455)	(236,818)	(322,740)
Loss on Asset Disposals	(2,192)	(26,543)	(66,112)
FV Adjustment of Non-Current assets	0	0	0
Other Expenditure	(285,868)	(336,703)	(360,358)
TOTAL OPERATING EXPENSE	(11,279,522)	(19,662,691)	(13,396,748)
CHANGE IN NET ASSETS			
RESULTING FROM OPERATIONS	1,678,774	4,664,644	(157,474)

# NOTES TO AND FORMING PART OF THE STATEMENT OF FINANCIAL ACTIVITY

# FOR THE PERIOD ENDED 30 APRIL 2022

# 9. STATEMENT OF FINANCIAL POSITION

	APRIL 2022 Actual \$	2020/21 Actual \$
CURRENT ASSETS		
Cash and Cash Equivalents	6,381,873	5,774,669
Trade and Other Receivables	661,309	1,603,760
Inventories	112,960	25,554
TOTAL CURRENT ASSETS	7,156,142	7,403,983
NON-CURRENT ASSETS		
Other Receivables	11,317	11,317
Inventories	0	0
Property, Plant and Equipment	35,832,065	33,764,032
Infrastructure	120,146,350	121,920,291
TOTAL NON-CURRENT ASSETS	155,989,732	155,695,640
TOTAL ASSETS	163,145,874	163,099,623
CURRENT LIABILITIES		
Trade and Other Payables	497,841	1,702,225
Right of Use Asset	124,397	124,397
Long Term Borrowings	0	426,653
Provisions	520,534	520,534
TOTAL CURRENT LIABILITIES	1,142,772	2,773,809
NON-CURRENT LIABILITIES		
Trade and Other Payables	0	0
Long Term Borrowings	839,634	839,634
Right of Use Assets	701,095	701,095
Provisions	70,781	70,781
TOTAL NON-CURRENT LIABILITIES	1,611,510	1,611,510
TOTAL LIABILITIES	2,754,282	4,385,319
NET ASSETS	160,391,592	158,714,304
Retained Surplus	38,428,701	36,652,391
Reserves - Cash Backed	4,022,698	4,014,299
Revaluation Surplus	117,908,609	117,908,609
TOTAL EQUITY	160,360,009	158,575,299

# NOTES TO AND FORMING PART OF THE STATEMENT OF FINANCIAL ACTIVITY

# FOR THE PERIOD ENDED 30 APRIL 2022

## **10. FINANCIAL RATIOS**

	2021 YTD	2020	2019	2018
Current Ratio	5.04	1.50	3.01	1.64
Operating Surplus Ratio	(0.04)	(0.37)	3.29	(0.24)

The above ratios are calculated as follows:

Current Ratio

Current assets minus restricted current assets Current liabilities minus liabilities associated with restricted assets

**Operating Surplus Ratio** 

operating revenue minus operating expense own source operating revenue

# C H M E Z

#### 02 March 2022 - 01 April 2022

#### Business Credit Card - Gary Clark

	Date Payment	to	Description	Amount		GST	
	9/03/2022 ALBANY I	DOG ROCK MOTEL	Employee Accommodation - VARA Training	\$	179.00	\$	16.27
	11/03/2022 QUEST IN	IALOO	Employee Accommodation Parking - DoT Training	\$	91.24	\$	8.29
			Total Purchases for G. Clark	\$	270.24	\$	24.57

	Business Credit Card - Leslie Mainwaring						
Date	Payment to	Description	ļ A	Amount	GST		
15/03/2022	SPOTLIGHT	5 x 16 PCE Cutlery, 5 x 16 PCE Dinner Set, 3 x Highball Glasses & 2 x 3 PCE Tea Set - ATO for Council Houses	\$	369.20	\$	33.56	
24/03/2022	ZOOM	5 x Zoom Annual Subscriptions	\$	1,049.50	\$	-	
24/03/2022	ST ANNES FLORIST	Sympathy Flowers	\$	127.00	\$	11.55	
31/03/2022	BANKWEST	Reward Fee - Corporate	\$	39.00	\$	-	
31/03/2022	RAPID PROOF	300 x RAT Tests	\$	1,685.44	\$	153.22	
		Total Purchases for L. Mainwaring	\$	3,270.14	\$	198.33	

GST N\* GST N\*

 Business Credit Card - Graham Steel

 Date
 Payment to
 Amount
 GST

 Image: Colspan="3">Total Purchases for G. Steel
 \$
 \$

Date	Payment to	Description		Amount	GST
8/03/2022	HOPETOUN IGA	Lollies	\$	5.65	\$ 0.51
16/03/2022	OFFICEWORKS	3 x JBL Speakers & 1 x Microsoft Surface Go 3 10.5" The Cub House	\$	887.95	\$ 78.36
16/03/2022	MOONYBLUE - TOY GAME WORLD	8 x Baby Portable High Chair Shoulder Straps	\$	395.90	\$ 35.99
18/03/2022	AMAZON	2 x 6 Port USB Charging Station	\$	81.58	\$ -
18/03/2022	KMART	Childcare Activity Supplies - 9 x Balls, 18 x Paint, 4 x Measuring Set, 3 x Mixing Bowl, 4 x Wire Basket, 2 x			
		Verticle File Holder, 4 x 4 PCE Face washer, 2 x Wooden Easle, 10 x Glue Sticks, 2 x Aniimal Hopper, 2 Way		ľ	
		Action Pump, 6 x Chopping Board, 2 x 18 PCE Cutlery Set, 24 PCE Triangular Markers & 29 PCE Wooden		ſ	
		Avenger Toys	\$	333.00	\$ 30.27
19/03/2022	AMAZON	Purchase Error by Accident - Reimbursed- Repaid Date: 21/04/2022 Receipt Number: 29082	\$	17.64	\$ -
24/03/2022	HOPETOUN IGA	Childcare Cooking Activity - Cheese, Pinapple, Tomato Paste & Ham	\$	38.58	\$ -
28/03/2022	INK STATION	6 X Brother Ink Cartridges (Cyan, Magenta & Yellow)	\$	53.04	\$ 4.82
31/03/2022	BANKWEST	Reward Fee - Corporate	\$	39.00	\$ -
	·				
		Total Purchases for E. Houghton	\$	1,852.34	\$ 149.96

GST N\*

GST F\*

GST F\*

GST N\*

Date	Date Payment to Description				GST	
1/03/2022	FE DAW & SONS PTY LTD	Sugar & Coffee	\$	48.88	\$	-
3/03/2022	RAVENSTHORPE AGENCIES	4 x Hose Suction Grey 75mm - Water Cart Parts	\$	92.40	\$	8.4
11/03/2022	NUTRIEN AG SOLUTIONS	Kleen Kwik Gas 8.5kg	\$	48.40	\$	4.4
11/03/2022	RAVENSTHORPE BUILDING SUPPLIES	Neta Connector Hose, 19mm Tail Lumpend, 3/4"Elbow Poly, 3/4"Lumpend, 3/4 - 1/2"Nipple Threaded,				
		1/2"Valve Poly, 1-1/2"Nipple Threaded & 2 x Hose Clamp 11-22mm - Parks and Gardens Utility Vehicle	\$	60.30	\$	5.4
15/03/2022	FE DAW & SONS PTY LTD	Toolbox Meeting - Bread, Butter, Bacon & Eggs	\$	55.17	\$	-
18/03/2022	FE DAW & SONS PTY LTD	Coffee, Sugar & Milk	\$	31.21	\$	-
21/03/2022	RAVENSTHORPE BUILDING SUPPLIES	Turnbuckle 10mm, Wire Rope Galv 8mm & WD40	\$	32.30	\$	2.9
29/03/2022	RAVENSTHORPE AGENCIES	2 X 15KG Bag of Rags, 2 x Chainsaw Oil 5L	\$	161.00	\$	14.6
31/03/2022	RAVENSTHORPE BUILDING SUPPLIES	11 x Safety Vests	\$	76.45	\$	6.9

		_	
Total Purchases for E.Kilbey	\$ 606.11	\$	42.80
	 -		

GST F\*

GST F\* GST F\*

Date	Payment to	Description	Α	mount	GST	
1/03/2022	AIRSAFE	Employee Airsafe Transport Training	\$	80.00	\$	-
9/03/2022	OZRUSS TRADING CO - JERRY ROADHOUSE	CESM Meal	\$	16.50	\$	1.50
10/03/2022	LAKE GRACE MEAT	Meat - Hopetoun Fire Debreif	\$	423.20	\$	-
16/03/2022	GADGETS 4 GEEKS PTY LTD	5 x Microsoft Surface Pro Chargers	\$	239.75	\$	21.80
18/03/2022	DICK SMITH	2 x Surface Pro 8 Case, 1 x Microsoft Surface USB & 2 X Microsoft Surface Slim Pen	\$	576.27	\$	52.39
		Total Purchases for R. Palmer	\$	1,335.72	Ś	75.68

#### Business Credit Card - Miscellanous Fees and Charges Bankwest

Date Payment to	Description		Amount	GST	
16/03/2022 BANKWEST	Foreign Transaction Fee	\$	11.68	\$-	
24/03/2022 BANKWEST	reign Transaction Fee \$		30.96	\$-	
					_
	Total fees and charges	\$	42.64	\$-	
					_
	Total Bankwest Corporate Mastercard Statement		7,377.19	\$ 491.3	5

#### **Business Debit Card - Les Mainwaring**

Date	Payment to	Description	Amount	Amount
		Closing Balance for Debit Card - Les Mainwaring	\$-	

GST F\*

GST F\* GST F\*

GST F\*

Cheque /E No	CFT Date	Name	Invoice Description	Bank Code	INV Amount	Amount
501	07/04/2022	Horizon Power	513789 - LOT 3000 BUCKIE STREET HOPETOUN - 26/01/2022 - 23/03/2022	1		1,938.63
INV 2101	268924/03/2022	Horizon Power	513789 - LOT 3000 BUCKIE STREET HOPETOUN - 26/01/2022 - 23/03/2022		785.14	
INV 2101	268924/03/2022	Horizon Power	414511 - UNIT 6/LOT 705 TAMAR STREET HOPETOUN - 26/01/2022 - 23/03/2022		328.31	
INV 2101	268524/03/2022	Horizon Power	267634 - LOT 548 TAMAR STREET HOPETOUN - 26/01/2022 - 23/03/2022		165.92	
INV 2101	269425/03/2022	Horizon Power	442429 - 79 ESPLANADE HOPETOUN - 28/01/2022 - 24/03/2022		122.13	
INV 2101	271228/03/2022	Horizon Power	185210 - LOT 461 CANNING BLD HOPETOUN WA - 29/01/2022 - 25/03/2022		111.77	
INV 2101	270728/03/2022	Horizon Power	137406 - LOT 245 VEAL STREET HOPETOUN WA - 29/01/2022 - 25/03/2022		298.70	
INV 2101	273129/03/2022	Horizon Power	397872 - LOT 314 MAITLAND STREET HOPETOUN WA - 01/02/2022 - 28/03/2022		126.66	
502	14/04/2022	ELGAS Limited	2 X SERVICE CHARGE - RAVENSTHORPE DEPOT	1		94.60
INV 1645	5084424/01/2022	ELGAS Limited	2 X SERVICE CHARGE - RAVENSTHORPE DEPOT		94.60	
503	14/04/2022	Horizon Power	136499 STREETLIGHTS 01/03/2022 - 31/03/2022	1		4,784.59
INV 2101	274030/03/2022	Horizon Power	450414 - LOT 501 VEAL STREET HOPETOUN WA 01/02/2022 - 28/03/2022		301.91	
INV 2101	276001/04/2022	Horizon Power	136499 STREETLIGHTS 01/03/2022 - 31/03/2022		4,482.68	
504	21/04/2022	Horizon Power	308541 - LOC 80 JERDACUTTUP ROAD HOPETOUN WA - 05/02/2022 - 06/04/2022	1		1,857.29
INV 2101	277604/04/2022	Horizon Power	224027 - LOT 694 BEACON DRIVE HOPETOUN WA - 02/02/2022 - 01/04/2022		830.38	
INV 2101	283307/04/2022	Horizon Power	308541 - LOC 80 JERDACUTTUP ROAD HOPETOUN WA - 05/02/2022 - 06/04/2022		1,026.91	
1058	01/04/2022	1 - BANK FEES	OBB RECORD FEE	1		11.50
1058	01/04/2022	1 - BANK FEES	MAINTENANCE FEE	1		20.00

Cheque /EFT No	Date	Name	Invoice Description	Bank Code	INV Amount	Amount
1058	01/04/2022	1 - BANK FEES	BPAY FEES	1		176.87
1058	01/04/2022	1 - BANK FEES	MERCHANT FEES	1		472.22
EFT14805	07/04/2022	*DO NOT USE* Galaxy Resources Ltd	Rates refund for assessment A14351 LOT E74/00620 EXPLORATION LICENCE RAVENSTHORPE WA 6346	1		50.85
INV A14351	31/03/2022	*DO NOT USE* Galaxy Resources Ltd	Rates refund for assessment A14351 LOT E74/00620 EXPLORATION LICENCE RAVENSTHORPE WA 6346		50.85	
EFT14806	07/04/2022	4 Rivers Plumbing Gas & Civil Contracting WA	MOVE GARDEN TAP AND CHANGE WATER FILTERS - AIRPORT	1		1,232.00
INV 0000115	5530/03/2022	4 Rivers Plumbing Gas & Civil Contracting WA	REPAIR CISTERN WESTERN BEACH ABLUTIONS		390.50	
INV 0000115	5330/03/2022	4 Rivers Plumbing Gas & Civil Contracting WA	RE-INSTALL TOILET RAVENSTHORPE DEPOT		211.20	
INV 0000115	5430/03/2022	4 Rivers Plumbing Gas & Civil Contracting WA	REPLACE SINK MIXER 88 MARTIN ST RAVENSTHORPE		203.50	
INV 0000117	404/04/2022	4 Rivers Plumbing Gas & Civil Contracting WA	MOVE GARDEN TAP AND CHANGE WATER FILTERS - AIRPORT		426.80	
EFT14807	07/04/2022	ABCO Products PTY LTD	E-ZYME CRYSTALS, ANTIBAC WIPES, TOILET BLUE, HAND SANITISER	1		1,144.97
INV INV787	7(29/03/2022	ABCO Products PTY LTD	E-ZYME CRYSTALS, ANTIBAC WIPES, TOILET BLUE, HAND SANITISER		1,144.97	
EFT14808	07/04/2022	Best Office Systems	PRINTER READINGS 20/02/2022 - 20/03/2022 - HOPETOUN OFFICE	1		212.00
INV 600450	30/03/2022	Best Office Systems	PRINTER READINGS 20/02/2022 - 20/03/2022 - HOPETOUN OFFICE		212.00	
EFT14809	07/04/2022	City of Albany	2 X CERTIFICATE OF DESIGN COMPLIANCE	1		374.00
INV 96165	22/03/2022	City of Albany	2 X CERTIFICATE OF DESIGN COMPLIANCE		374.00	
EFT14810	07/04/2022	Clearyfield Landscape Contractors	5 X TREE REMOVAL - DUNNART & VEAL STREET	1		2,440.00
INV 158	30/03/2022	Clearyfield Landscape Contractors	5 X TREE REMOVAL - DUNNART & VEAL STREET		2,440.00	
EFT14811	07/04/2022	DDAGroup Corporate Communications PTY LTD	3 X ARTWORK & DESIGN FOR INFORMATION BAY	1		3,784.00
INV 9897	13/02/2022	T/A Wayfound DDAGroup Corporate Communications PTY LTD T/A Wayfound	PANELS - 50% PAYMENT 3 X ARTWORK & DESIGN FOR INFORMATION BAY PANELS - 50% PAYMENT		3,784.00	

Cheque /EFT No	Date	Name	Invoice Description	Bank Code	INV Amount	Amount
EFT14812	07/04/2022	Damowest Plastics (AUST) Pty Ltd T/A The Plastic	2 X SNEEZE GUARDS -AIRPORT CHECK IN COUNTER	1		1,353.00
INV 59503	25/03/2022	Display People Damowest Plastics (AUST) Pty Ltd T/A The Plastic Display People	2 X SNEEZE GUARDS -AIRPORT CHECK IN COUNTER		1,353.00	
EFT14813	07/04/2022	Elisha Moody	REFUND - CHILDCARE FEE OVERPAYMENT	1		12.14
INV REFUN	D05/04/2022	Elisha Moody	REFUND - CHILDCARE FEE OVERPAYMENT		12.14	
EFT14814	07/04/2022	Ella Groves	REIMBURSMENT - INSIGHT TRAINING - CERTIFICATE III	1		400.00
INV REIMB	U101/04/2022	Ella Groves	EARLY CHILDHOOD EDUCATION AND CARE REIMBURSMENT - INSIGHT TRAINING - CERTIFICATE III EARLY CHILDHOOD EDUCATION AND CARE		400.00	
EFT14815	07/04/2022	Ellison Marincowitz	REIMBURSMENT - LIVINGSTON MEDICAL -	1		180.00
INV REIMB	UB0/03/2022	Ellison Marincowitz	PRE-EMPLOYMENT MEDICAL REIMBURSMENT - LIVINGSTON MEDICAL - PRE-EMPLOYMENT MEDICAL		180.00	
EFT14816	07/04/2022	Esperance Fire Services	ROUTINE TESTING JACKING PUMP SITE AND TRAVEL -	1		324.50
INV S1276	29/03/2022	Esperance Fire Services	MORGAN STREET - 22/03/2022 ROUTINE TESTING JACKING PUMP SITE AND TRAVEL - MORGAN STREET - 22/03/2022		324.50	
EFT14817	07/04/2022	Franke Services	DCP GRANT - STARVATION BAY TOILET CONCRETE	1		1,600.00
INV INV-003	8631/03/2022	Franke Services	SUPPLY - DELIVERY & PAD INSTALL DCP GRANT - STARVATION BAY TOILET CONCRETE SUPPLY - DELIVERY & PAD INSTALL		1,600.00	
EFT14818	07/04/2022	Galaxy Lithium Australia Ltd	Rates refund for assessment A14349 LOT E74/00617	1		91.18
INV A14349	31/03/2022	Galaxy Lithium Australia Ltd	EXPLORATION LICENCE RAVENSTHORPE WA 6346 Rates refund for assessment A14349 LOT E74/00617 EXPLORATION LICENCE RAVENSTHORPE WA 6346		91.18	
EFT14819	07/04/2022	Grants Empire	REGIONAL CHILD CARE WORKERS GRANT APPLICATION	1		462.00
INV 0000207	7301/03/2022	Grants Empire	REGIONAL CHILD CARE WORKERS GRANT APPLICATION		462.00	
EFT14820	07/04/2022	Hopetoun Men In Sheds Incorporated	PROVISION OF WEEKEND TRANSFER STATION ATTENDANTS 06/02/2022 - 26/02/2022	1		700.00

Cheque /EFT No	Date	Name	Invoice Description	Bank Code	INV Amount	Amount
INV 317	28/02/2022	Hopetoun Men In Sheds Incorporated	PROVISION OF WEEKEND TRANSFER STATION ATTENDANTS 06/02/2022 - 26/02/2022		700.00	
EFT14821	07/04/2022	Hopetoun Painting Service	INTERNAL PAINTING RAVENSTHORPE WORKS DEPOT	1		10,560.00
INV INV-126	5730/03/2022	Hopetoun Painting Service	INTERNAL PAINTING RAVENSTHORPE WORKS DEPOT		10,560.00	
EFT14822	07/04/2022	Indiji Flora	MAF WORKS TREATMENT #7510	1		4,496.80
INV INV-042	2322/03/2022	Indiji Flora	MAF WORKS TREATMENT #7510		4,496.80	
EFT14823	07/04/2022	Inglewood Products Group	PROGRESS PAYMENT MACHINING YSB TO DETAIL	1		16,500.00
INV 0007817	7924/03/2022	Inglewood Products Group	PROGRESS PAYMENT MACHINING YSB TO DETAIL		16,500.00	
EFT14824	07/04/2022	Meridian Agencies (Weistermann Family Trust)	C4 ENVELOPES & PENS	1		115.97
INV INV-005	5001/04/2022	Meridian Agencies (Weistermann Family Trust)	C4 ENVELOPES & PENS		115.97	
EFT14825	07/04/2022	Michelle Deborah Perkins	REIMBURSMENT - GROCERIES FOR SCHOOL PROGRAMS	1		55.64
INV REIMBU	U128/03/2022	Michelle Deborah Perkins	REIMBURSMENT - GROCERIES FOR SCHOOL PROGRAMS		55.64	
EFT14826	07/04/2022	Nutrien Ag Solutions Ravensthorpe	BLUN BOOT 992 SAFETY ZIP L/U WHEAT 10 - GARY CHAPMAN	1		415.36
INV 9065300	0108/03/2022	Nutrien Ag Solutions Ravensthorpe	BLUN BOOT 992 SAFETY ZIP L/U WHEAT 10 - GARY CHAPMAN		221.76	
INV 9066056	5322/03/2022	Nutrien Ag Solutions Ravensthorpe	CHAPMAN CAMP HOST GAS BOTTLE EXCHANGE - MASON & STARVATION BAY		193.60	
EFT14827	07/04/2022	Perfect Computer Solutions Pty Ltd	IT SUPPORT COSTS FOR THE ADMIN OFFICES - 28/03/2022	1		297.50
INV 27155	31/03/2022	Perfect Computer Solutions Pty Ltd	- 29/03/2022 IT SUPPORT COSTS FOR THE ADMIN OFFICES - 28/03/2022 - 29/03/2022		297.50	
EFT14828	07/04/2022	R And R Heavy Diesel Services	100,000KM SERVICE - RA-3794 TOYOTA HILUX	1		976.69
INV 5578	29/03/2022	R And R Heavy Diesel Services	DEGREASE, TIGHTEN HYDRAULIC PIPING, FREE MAUAL TIPPER HANDLE - SIDE TIPPER 1TJX-049		247.50	
INV 5579	29/03/2022	R And R Heavy Diesel Services	FIT NEW TRAILER PLUG - 1TRE-846 JOHN PAPAS SINGLE AXLE		80.68	

Cheque /EFT No	Date	Name	Invoice Description	Bank Code	INV Amount	Amount
INV 5582	29/03/2022	R And R Heavy Diesel Services	FIT NEW TRAILER PLUG, NEW AIR LINE JOINERS, WELD STICK BRAKER AND DEGREASE - RA-3871 MACK TRIDENT		219.24	
INV 5588	30/03/2022	R And R Heavy Diesel Services	100,000KM SERVICE - RA-3794 TOYOTA HILUX		429.27	
EFT14829	07/04/2022	Ravensthorpe Agencies	1 X BOX RED GREASE CARTRIDGES & 1 X GREASE 20KG	1		644.00
INV 09129	22/03/2022	Ravensthorpe Agencies	1 X BOX RED GREASE CARTRIDGES & 1 X GREASE 20KG		334.00	
INV 09215	26/03/2022	Ravensthorpe Agencies	2 X GAS BOTTLES - 2/29 DUNN STREET		310.00	
EFT14830	07/04/2022	Ravensthorpe Building Supplies	12 X HUNTER I125 GEAR DRIVE 6" SS TURRET SPRINKLER	1		1,427.33
INV 18854	30/03/2022	Ravensthorpe Building Supplies	& FREIGHT 12 X HUNTER I125 GEAR DRIVE 6" SS TURRET SPRINKLER & FREIGHT		1,427.33	
EFT14831	07/04/2022	Ravensthorpe Community Resource Centre	RENEWAL OF FITZGERALD BUSINESS NETWORK	1		165.00
INV INV-355	5519/03/2022	Ravensthorpe Community Resource Centre	ANNUAL MEMBERSHIP RENEWAL OF FITZGERALD BUSINESS NETWORK ANNUAL MEMBERSHIP		165.00	
EFT14832	07/04/2022	Ravensthorpe District Art Group	CDF GRANT - PROMOTING DUNNART CENTRE	1		1,675.00
INV 135	17/03/2022	Ravensthorpe District Art Group	CDF GRANT - PROMOTING DUNNART CENTRE		1,675.00	
EFT14833	07/04/2022	Roselea Trading	Hopetoun Gym Rent	1		638.45
INV RENT	01/04/2022	Roselea Trading	Hopetoun Gym Rent		488.34	
INV RATES	01/04/2022	Roselea Trading	Hopetoun Gym Rates		150.11	
EFT14834	07/04/2022	Sabre Resources Ltd	Rates refund for assessment A14343 LOT E74/00613 EXPLORATION LICENCE RAVENSTHORPE WA 6346	1		89.55
INV A14343	31/03/2022	Sabre Resources Ltd	Rates refund for assessment A14343 LOT E74/00613 EXPLORATION LICENCE RAVENSTHORPE WA 6346		89.55	
EFT14835	07/04/2022	South Coast Foodservice	SUPPLY 2 X 20LTR PINEAWAY DISINFECTANT/CLEANER	1		128.44
INV 4336647	15/03/2022	South Coast Foodservice	SUPPLY 2 X 20LTR PINEAWAY DISINFECTANT/CLEANER		128.44	
EFT14836	07/04/2022	Telstra	SMS / TMS SERVICE 25/03/2022 - 24/04/2022	1		0.13

Cheque /EFT No	Date	Name	Invoice Description	Bank Code	INV Amount	Amount
INV T 311	25/03/2022	Telstra	SMS / TMS SERVICE 25/03/2022 - 24/04/2022		0.13	
EFT14837	07/04/2022	Vicki Clark	REIMBURSEMENT - DEPOT CLEANING, DEPOT DOORSTOPS & LINEN/QUILTS	1		461.94
INV REIMB	U105/04/2022	Vicki Clark	REIMBURSEMENT - DEPOT CLEANING, DEPOT DOORSTOPS & LINEN/QUILTS		461.94	
EFT14838	07/04/2022	WINC Australia Pty Ltd	NET51962530 - BISCUIT, HAND SANITISER, DISIFECTANT, SHAVING CREAM & MILK	1		231.07
INV 9038793	3817/03/2022	WINC Australia Pty Ltd	NET51832183 - YELLOW ACRYLIC PAINT		21.80	
INV 9038753	3417/03/2022	WINC Australia Pty Ltd	NET51832183 - SURGICAL FACE MASKS		10.99	
INV 9038756	6217/03/2022	WINC Australia Pty Ltd	NET51832183 - SPRAY BOTTLE		7.30	
INV 9038793	3822/03/2022	WINC Australia Pty Ltd	NET51962530 - BISCUIT, HAND SANITISER, DISIFECTANT, SHAVING CREAM & MILK		95.77	
INV 9038795	5823/03/2022	WINC Australia Pty Ltd	NET51962530 - PURELL, HAND SANITISER & BISCUITS		95.21	
EFT14839	12/04/2022	Caitlin Jansse	SALARY SACRAFICE - CAITLIN JANSSE - RENT W/E 04/04/2022	1		380.00
INV SAL SA	C04/04/2022	Caitlin Jansse	SALARY SACRAFICE - CAITLIN JANSSE - RENT W/E 04/04/2022		380.00	
EFT14840	14/04/2022	AMPAC Debt Recovery (WA) Pty Ltd	LEGAL CHARGES FOR DEBT RECOVERY TO 31/03/2022	1		6,017.52
INV 83170	31/03/2022	AMPAC Debt Recovery (WA) Pty Ltd	LEGAL CHARGES FOR DEBT RECOVERY TO 31/03/2022		6,017.52	
EFT14841	14/04/2022	Australia Post	POSTAL CHARGES - MARCH 2022	1		479.08
INV 1011424	4803/04/2022	Australia Post	POSTAL CHARGES - MARCH 2022		479.08	
EFT14842	14/04/2022	Australian Government Child Support Agency	Payroll deductions	1		77.23
INV DEDUC	CT04/04/2022	Australian Government Child Support Agency	Payroll deductions		77.23	
EFT14843	14/04/2022	BP Australia Pty Ltd	FUEL CARD - MACRH 2022	1		2,568.74
INV 1201349	9731/03/2022	BP Australia Pty Ltd	FUEL CARD - MACRH 2022		2,568.74	
EFT14844	14/04/2022	Best Office Systems	PRINTER READINGS 20/02/2022 - 20/03/2022 - RAVENSTHORPE OFFICE	1		49.50

Cheque /EFT No	Date	Name	Invoice Description	Bank Code	INV Amount	Amount
INV 600637	31/03/2022	Best Office Systems	PRINTER READINGS 20/02/2022 - 20/03/2022 - RAVENSTHORPE OFFICE		49.50	
EFT14845	14/04/2022	Cleanaway Pty Ltd	RUBBISH COLLECTION - MARCH 2022	1		28,138.47
INV 2167244	431/03/2022	Cleanaway Pty Ltd	STARVATION BAY CAMPSITE RUBBISH COLLECTION		533.12	
INV 2167244	531/03/2022	Cleanaway Pty Ltd	MASONS BAY CAMPSITE RUBBISH COLLECTION		433.16	
INV 2167485	5631/03/2022	Cleanaway Pty Ltd	RUBBISH COLLECTION - MARCH 2022		27,172.19	
EFT14846	14/04/2022	Community Spirit Newspaper Inc	CDF ADVERT COMMUNITY SPIRIT 1 X 1/4 PAGE	1		63.00
INV 0002481	307/04/2022	Community Spirit Newspaper Inc	CDF ADVERT COMMUNITY SPIRIT 1 X 1/4 PAGE		63.00	
EFT14847	14/04/2022	Connor Read	REFUND - GYM BOND	1		30.00
INV T2042	06/04/2022	Connor Read	REFUND - GYM BOND	1	30.00	
EFT14848	14/04/2022	Cr Julia Marie Bell	COUNCIL PAYMENT QTR 3 2021/2022	1		4,733.11
INV QTR 3 2	2131/03/2022	Cr Julia Marie Bell	COUNCIL PAYMENT QTR 3 2021/2022		4,733.11	
EFT14849	14/04/2022	Cr Rachel Livingston	COUNCIL PAYMENT - QTR 3 2021/2022	1		4,584.79
INV QTR 3 2	2131/03/2022	Cr Rachel Livingston	COUNCIL PAYMENT - QTR 3 2021/2022		4,584.79	
EFT14850	14/04/2022	Cr. Graham Richardson	COUNCIL PAYMENT - QTR 3 2021/2022	1		4,412.00
INV QTR 3 2	2131/03/2022	Cr. Graham Richardson	COUNCIL PAYMENT - QTR 3 2021/2022		4,412.00	
EFT14851	14/04/2022	Cr. Keith Dunlop	COUNCIL PAYMENT - QTR 3 2021/2022	1		9,720.00
INV QTR 3 2	2131/03/2022	Cr. Keith Dunlop	COUNCIL PAYMENT - QTR 3 2021/2022		9,720.00	
EFT14852	14/04/2022	Cr. Mark Mudie	COUNCIL PAYMENT - QTR 3 2021/2022	1		4,080.80
INV QTR 3 2	2131/03/2022	Cr. Mark Mudie	COUNCIL PAYMENT - QTR 3 2021/2022		4,080.80	
EFT14853	14/04/2022	Cr. Rhoda Suzanna (Sue) Leighton	COUNCIL PAYMENT - QTR 3 2021/2022	1		5,095.22
INV QTR 3 2	2131/03/2022	Cr. Rhoda Suzanna (Sue) Leighton	COUNCIL PAYMENT - QTR 3 2021/2022		5,095.22	

Cheque /EFT No	Date	Name	Invoice Description	Bank Code	INV Amount	Amount
EFT14854	14/04/2022	Cr. Tom Major	COUNCIL PAYMENT - QTR 3 2021/2022	1		3,800.00
INV QTR 3 2	2131/03/2022	Cr. Tom Major	COUNCIL PAYMENT - QTR 3 2021/2022		3,800.00	
EFT14855	14/04/2022	Franke Services	INSTALLATION OF SEATING AT RAVENSTHORPE AIRPORT	1		1,536.00
INV INV-009	9410/04/2022	Franke Services	AIRPORT INSTALLATION OF SEATING AT RAVENSTHORPE AIRPORT		1,536.00	
EFT14856	14/04/2022	GFG Temporary Assist	CONSULTANT - ENVIRONMENTAL HEALTH OFFICER SUPPORT - W/E 03/04/2022	1		16,782.36
INV INV-180	6106/04/2022	GFG Temporary Assist	CONSULTANT SERVICES - DIRECTOR TECHICAL SERVICES - W/E 03/04/2022		8,151.00	
INV INV-180	0106/04/2022	GFG Temporary Assist	CONSULTANT - ENVIRONMENTAL HEALTH OFFICER SUPPORT - W/E 03/04/2022		8,631.36	
EFT14857	14/04/2022	GSE Services Pty Ltd	2 X STANDARD BAGGAGE BARROWS & FREIGHT	1		22,506.08
INV JG22428	8F06/04/2022	GSE Services Pty Ltd	2 X STANDARD BAGGAGE BARROWS & FREIGHT		22,506.08	
EFT14858	14/04/2022	GSR Electrical Services	REPLACE EMEGERNCY EXIT FITTINGS - HOPETOUN CRC AND COMMUNITY CENTRE	1		1,492.70
INV INV-010	0905/04/2022	GSR Electrical Services	RAVENSTHORPE CUB HOUSE - COOKTOP CALL OUT		181.50	
INV INV-01	1006/04/2022	GSR Electrical Services	REPLACE EMEGERNCY EXIT FITTINGS - HOPETOUN CRC AND COMMUNITY CENTRE		1,311.20	
EFT14859	14/04/2022	Indiji Flora	MAF GRANT - MAF WORKS - TREATMENT #8613	1		7,601.00
INV INV-040	0903/03/2022	Indiji Flora	MAF WORKS - TREATMENT #8445		506.00	
INV INV-042	2422/03/2022	Indiji Flora	MAF GRANT - MAF WORKS - TREATMENT #8613		7,095.00	
EFT14860	14/04/2022	Inglewood Products Group	PROGRESS PAYMENT MACHINING YSB TO DETAIL	1		16,500.00
INV 0007818	3706/04/2022	Inglewood Products Group	PROGRESS PAYMENT MACHINING YSB TO DETAIL		16,500.00	
EFT14861	14/04/2022	Kleen West Distributors	ULTRASLIM AIR WEAVE, GLOVES & FACE MASKS	1		2,272.60
INV 0006709	9817/03/2022	Kleen West Distributors	ULTRASLIM AIR WEAVE, GLOVES & FACE MASKS		2,272.60	
EFT14862	14/04/2022	Landgate	2 X COPY OF TRANSFER OF LAND ACT DOCUMENTS	1		158.90

Cheque /EFT No	Date	Name	Invoice Description	Bank Code	INV Amount	Amount
INV 373103	30/03/2022	Landgate	MINING TENEMENTS CHARGABLE - M2022/2		50.10	
INV 1175422	01/04/2022	Landgate	2 X COPY OF TRANSFER OF LAND ACT DOCUMENTS		108.80	
EFT14863	14/04/2022	Livingston Medical Pty Ltd	MEDICAL SERVICES DEED QUARTERLY PAYMENT - 3RD QUARTER	1		49,379.89
INV 69609	28/09/2021	Livingston Medical Pty Ltd	BRENDAN FOLEY SHOTS TWINRIX - 1ST		110.00	
INV 69004	29/03/2022	Livingston Medical Pty Ltd	BRENDAN FOLEY SHOTS TWINRIX - 2ND		110.00	
INV INV-006	506/04/2022	Livingston Medical Pty Ltd	MEDICAL SERVICES DEED QUARTERLY PAYMENT - 3RD QUARTER		49,159.89	
EFT14864 INV INV-092	14/04/2022 305/04/2022	Lloydey's Power Services Lloydey's Power Services	REPLACE LIGHTS 4 X 200W ECO-HB UFO LED - HOPETOUN GYM REPLACE LIGHTS 4 X 200W ECO-HB UFO LED - HOPETOUN GYM	1	1,518.00	1,518.00
EFT14865	14/04/2022	Lo-Go Appointments	ADMINISTRATION SERVICES - ANNE ALLISON - PROJECT ADMINISTRATION OFFICER - W/E 26 MARCH 2022	1	1 202 42	2,766.84
INV 00425618 INV 00425652		Lo-Go Appointments Lo-Go Appointments	ADMINISTRATION SERVICES - ANNE ALLISON - PROJECT ADMINISTRATION OFFICER - W/E 26 MARCH 2022 ADMINISTRATION SERVICES - ANNE ALLISON - PROJECT ADMINISTRATION OFFICER - W/E 02 APRIL 2022		1,383.42 1,383.42	
EFT14866 INV REIMBU	14/04/2022 J112/02/2022	Malcom James Grant Malcom James Grant	REIMBURSEMENT - SHIPWRECK BAKERY -VOLUNTEER FIRE FIGHTERS MEALS REIMBURSEMENT - SHIPWRECK BAKERY -VOLUNTEER FIRE FIGHTERS MEALS	1	170.00	170.00
EFT14867 INV II30-3	14/04/2022 31/03/2022	Market Creations Agency Pty Ltd Market Creations Agency Pty Ltd	CREATION OF COUNCILLOR PORTAL - 2ND PAYMENT 50% CREATION OF COUNCILLOR PORTAL - 2ND PAYMENT	1	4,450.00	4,450.00
			50%			
EFT14868 INV 123771	14/04/2022 31/03/2022	McLeods Barristers & Solicitors McLeods Barristers & Solicitors	LEGAL ADVICE FOR NEW FLOATER ROAD CONSTRUCTION AGREEMENT LEGAL ADVICE FOR NEW FLOATER ROAD	1	3,349.42	3,349.42
			CONSTRUCTION AGREEMENT			
EFT14869	14/04/2022	Nutrien Ag Solutions Ravensthorpe	BARM ERADICATE SNAIL SLUG BAIT 25KG	1		115.50

Cheque /EFT No	Date	Name	Invoice Description	Bank Code	INV Amount	Amount
INV 9066385	5228/03/2022	Nutrien Ag Solutions Ravensthorpe	BARM ERADICATE SNAIL SLUG BAIT 25KG		115.50	
EFT14870	14/04/2022	Perfect Computer Solutions Pty Ltd	ACER EXTENSA i7 CARRY BAG AND USB TYPE C DOCK & SETUP (FOR CEO)	1		3,607.50
INV 27173	07/04/2022	Perfect Computer Solutions Pty Ltd	2 X ACER 24" MONITOR		570.00	
INV 27184	07/04/2022	Perfect Computer Solutions Pty Ltd	IT SUPPORT COSTS FOR THE ADMIN OFFICES 31/03/2022 - 04/04/2022		297.50	
INV 27174	07/04/2022	Perfect Computer Solutions Pty Ltd	ACER EXTENSA i7 CARRY BAG AND USB TYPE C DOCK & SETUP (FOR CEO)		2,740.00	
EFT14871 INV 0004354	14/04/2022 4101/04/2022	Perth Graphics Centre Perth Graphics Centre	DCP GRANT HOPETOUN ROUNDABOUT & ENTRY LANDSCAPING - PRINTING 8 X DOUBLE SIDED BANNERS WITH D-RINGS & WEBBING DCP GRANT HOPETOUN ROUNDABOUT & ENTRY LANDSCAPING - PRINTING 8 X DOUBLE SIDED BANNERS WITH D-RINGS & WEBBING	1	2,772.00	2,772.00
EFT14872 INV 463	14/04/2022 31/03/2022	Peter Hobbs Architects Peter Hobbs Architects	RAVENSTHORPE CULTURAL PRECINCT - CONTRACT ADMINISTRATION - 50% RAVENSTHORPE CULTURAL PRECINCT - CONTRACT ADMINISTRATION - 50%	1	5,500.00	5,500.00
EFT14873	14/04/2022	R And R Heavy Diesel Services	INSTALL REPLICATED HYDRAULIC HOSE & FILL HYDRAULIC TANK WITH OIL - CATD6	1		2,418.52
INV 5612	06/04/2022	R And R Heavy Diesel Services	MAKE HOSE FOR GREASE GUN ON THE SERVICE TRUCK - RA-290 HINO 300		84.37	
INV 5616	08/04/2022	R And R Heavy Diesel Services	250 HOURS INSPECTION & SAMPLING - RA-3710 KOMATSU WA200PG		487.57	
INV 5615	08/04/2022	R And R Heavy Diesel Services	INSTALL REPLICATED HYDRAULIC HOSE & FILL HYDRAULIC TANK WITH OIL - CATD6		1,846.58	
EFT14874	14/04/2022	Ravensthorpe Community Resource Centre	PROVISION OF LIBRARY SERVICES - QUARTER 4	1		13,750.00
INV INV-354	4430/03/2022	Ravensthorpe Community Resource Centre	PROVISION OF LIBRARY SERVICES - QUARTER 4		13,750.00	
EFT14875 INV REFUN	14/04/2022 D04/04/2022	Shanmughanathan Lakshmanan Shanmughanathan Lakshmanan	REFUND - PRORATA GYM MEMBERSHIP - SHANMUGHANATHAN LAKSHMANAN REFUND - PRORATA GYM MEMBERSHIP - SHANMUGHANATHAN LAKSHMANAN	1	101.50	131.50

Cheque /EFT No	Date	Name	Invoice Description	Bank Code	INV Amount	Amount
INV T1998	04/04/2022	Shanmughanathan Lakshmanan	REFUND - GYM BOND	1	30.00	
EFT14876	14/04/2022	Shire of Ravensthorpe Social Club	Payroll deductions	1		115.00
INV DEDUC	2T04/04/2022	Shire of Ravensthorpe Social Club	Payroll deductions		115.00	
EFT14877	14/04/2022	Stantec Australia Pty Ltd	DEVELOPMENT OF ARAVESNTHORPE BIKE PLAN PROGRESS CLAIM	1		1,540.00
INV 1881784	29/03/2022	Stantec Australia Pty Ltd	DEVELOPMENT OF ARAVESNTHORPE BIKE PLAN PROGRESS CLAIM		1,540.00	
EFT14878	14/04/2022	The Munglinup Roadhouse Pty Ltd	CLEANING OF MUNGLINUP ABLUTIONS - MARCH 2022	1		1,595.00
INV 0033230	0828/03/2022	The Munglinup Roadhouse Pty Ltd	CLEANING OF MUNGLINUP ABLUTIONS - FEBRUARY 2022		770.00	
INV 0033230	0928/03/2022	The Munglinup Roadhouse Pty Ltd	CLEANING OF MUNGLINUP ABLUTIONS - MARCH 2022		825.00	
EFT14879	14/04/2022	Timberbuilt Australia Pty Ltd	SUPPLY, FABRICATION AND DELIVERY OF STRUCTURAL TIMBER FRAME - PROGRESS CLAIM 6	1		39,373.62
INV INV-220	0 25/03/2022	Timberbuilt Australia Pty Ltd	SUPPLY, FABRICATION AND DELIVERY OF STRUCTURAL TIMBER FRAME - PROGRESS CLAIM 6		39,373.62	
EFT14880	14/04/2022	Toll IPEC Ipec Pty Ltd	FREIGHT - DYNASTY & PCS	1		66.29
INV 0518-S3	020/03/2022	Toll IPEC Ipec Pty Ltd	FREIGHT - DYNASTY & PCS		37.32	
INV 0519-S3	027/03/2022	Toll IPEC Ipec Pty Ltd	FREIGHT - PCS & DYNASTY		28.97	
EFT14881	14/04/2022	Vanguard Distribution	BROCHURE DISTRIBUTION AND HANDLING FEE - MARCH 2022	1		255.12
INV 33159	31/03/2022	Vanguard Distribution	MARCH 2022 BROCHURE DISTRIBUTION AND HANDLING FEE - MARCH 2022		255.12	
EFT14882	14/04/2022	WA Fuel Supply PTY LTD	27,170L - DIESEL FUEL - MARCH 2022	1		61,307.20
INV 0007441	331/03/2022	WA Fuel Supply PTY LTD	27,170L - DIESEL FUEL - MARCH 2022		61,307.20	
EFT14883	14/04/2022	Water Technology Pty Ltd	HOPETOUN COASTAL HAZARD RISK MANAGEMENT ADAPTATION PLAN - 01/03/2022 -31/03/2022	1		12,371.49
INV WT0070	)531/03/2022	Water Technology Pty Ltd	HOPETOUN COASTAL HAZARD RISK MANAGEMENT ADAPTATION PLAN - 01/03/2022 -31/03/2022		12,371.49	

Cheque /EFT No	Date	Name	Invoice Description	Bank Code	INV Amount	Amount
EFT14884	21/04/2022	AG Airconditioning & Refrigeration	DISCONNECT/RECONNECT DUCTED AIR CONDITIONER	1		660.00
INV 6123	14/03/2022	AG Airconditioning & Refrigeration	DISCONNECT/RECONNECT DUCTED AIR CONDITIONER		660.00	
EFT14885	21/04/2022	Australian Government Child Support Agency	Payroll deductions	1		77.23
INV DEDUC	CT18/04/2022	Australian Government Child Support Agency	Payroll deductions		77.23	
EFT14886	21/04/2022	Australian Taxation Office (ATO)	BAS Return March 2022	1		76,989.00
INV BAS M.	AB1/03/2022	Australian Taxation Office (ATO)	BAS Return March 2022		76,989.00	
EFT14887	21/04/2022	Caitlin Jansse	SALARY SACRAFICE - CAITLIN JANSSE - RENT - W/E	1		380.00
INV SAL SA	AC20/04/2022	Caitlin Jansse	18/04/2022 SALARY SACRAFICE - CAITLIN JANSSE - RENT - W/E 18/04/2022		380.00	
EFT14888	21/04/2022	City of Albany	PROVISION OF BUILDING SURVEY SERVICES - 2 X	1		374.00
INV 96369	14/04/2022	City of Albany	CERIFICATE OF DESIGN COMPLIANCE PROVISION OF BUILDING SURVEY SERVICES - 2 X CERIFICATE OF DESIGN COMPLIANCE		374.00	
EFT14889	21/04/2022	Corsign WA	MAIN ROAD SIGN INCLUDING NAME PLATES, POSTS,	1		980.76
INV 0006508	8411/04/2022	Corsign WA	POST CAPS, BOLTS, BRACKETS AND CLAMP MAIN ROAD SIGN INCLUDING NAME PLATES,POSTS, POST CAPS, BOLTS, BRACKETS AND CLAMP		980.76	
EFT14890	21/04/2022	Devlyn Construction	RAVENSTHORPE CULTURAL PRECINCT - CLAIM 5 &	1		270,100.24
INV 1875	24/03/2022	Devlyn Construction	RETENTION RAVENSTHORPE CULTURAL PRECINCT - CLAIM 5 & RETENTION		270,100.24	
EFT14891	21/04/2022	Dynasty Embroidery	3 X JACKET - MATTHEW BIRD	1		254.10
INV 0002097	7314/04/2022	Dynasty Embroidery	3 X JACKET - MATTHEW BIRD		254.10	
EFT14892	21/04/2022	Elizabeth Aberline	REFUND - GYM BOND	1		20.00
INV T695	19/04/2022	Elizabeth Aberline	REFUND - GYM BOND	1	20.00	
EFT14893	21/04/2022	FE Daw and Sons	CATERING - CORPORATE DISCUSSION LUNCH - 5 APRIL 2022	1		594.00

Cheque /EFT No	Date	Name	Invoice Description	Bank Code	INV Amount	Amount
INV 15	05/04/2022	FE Daw and Sons	CATERING - LUNCH - CORPORATE DISCUSSION - 1 MARCH 2022		264.00	
INV 64	06/04/2022	FE Daw and Sons	CATERING - CORPORATE DISCUSSION LUNCH - 5 APRIL 2022		330.00	
EFT14894	21/04/2022	Franke Services	3 x REPLACE DEKITTS ON ROOF & 1 x SHOWER HEAD REPLACEMENT	1		1,576.00
INV INV-00	9309/04/2022	Franke Services	3 x REPLACE DEKITTS ON ROOF & 1 x SHOWER HEAD REPLACEMENT		970.00	
INV INV-00	9520/04/2022	Franke Services	REPAIR ROOF LEAKS - RAVENSTHORPE DEPOT		606.00	
EFT14895	21/04/2022	Freight Lines Group	FREIGHT - 3 CONCRETE PLANTER BOXES	1		1,506.85
INV 001249	9431/03/2022	Freight Lines Group	FREIGHT - WESTLAB (FULTON HOGAN)		566.09	
INV 001257	1214/04/2022	Freight Lines Group	FREIGHT - 3 CONCRETE PLANTER BOXES		940.76	
EFT14896	21/04/2022	GSR Electrical Services	REPLACE/INSTALL RCD/MCB SWITCH BOARD HOPETOUN SENIORS CENTRE	1		548.08
INV INV-01	1108/04/2022	GSR Electrical Services	REPLACE/INSTALL RCD/MCB SWITCH BOARD HOPETOUN SENIORS CENTRE		548.08	
EFT14897	21/04/2022	Guardian Print & Graphics	CEO BUSINESS CARDS x 500 - MATTHEW BIRD	1		160.00
INV 000103	1608/04/2022	Guardian Print & Graphics	CEO BUSINESS CARDS x 500 - MATTHEW BIRD		160.00	
EFT14898	21/04/2022	Kindyhub Pty Ltd	KINDYHUB APP MONTHLY SUBSCRIPTION - MARCH 2022 - LITTLE BARRENS	1		332.20
INV K0223-	1108/04/2022	Kindyhub Pty Ltd	KINDYHUB APP MONTHLY SUBSCRIPTION - MARCH 2022 - THE CUB HOUSE		148.50	
INV K0223-	1108/04/2022	Kindyhub Pty Ltd	KINDYHUB APP MONTHLY SUBSCRIPTION - MARCH 2022 - LITTLE BARRENS		183.70	
EFT14899	21/04/2022	McLeods Barristers & Solicitors	MATTER: 47737 - LEGAL ADVICE CONTRACT OF SALE	1		172.92
INV 123676	31/03/2022	McLeods Barristers & Solicitors	MATTER: 47737 - LEGAL ADVICE CONTRACT OF SALE		172.92	
EFT14900	21/04/2022	Meridian Agencies (Weistermann Family Trust)	ENVELOPES, NOTEPADS, PENS AND CLIPBOARD	1		564.02
INV INV-00	05101/04/2022	Meridian Agencies (Weistermann Family Trust)	ENVELOPES, NOTEPADS, PENS AND CLIPBOARD		564.02	

Cheque /EFT No	Date	Name	Invoice Description	Bank Code	INV Amount	Amount
EFT14901	21/04/2022	Natan Wojcik	REFUND - GYM BOND	1		30.00
INV T2050	15/04/2022	Natan Wojcik	REFUND - GYM BOND	1	30.00	
EFT14902	21/04/2022	Neville Luff	REFUND - GYM BOND	1		30.00
INV T2025	31/03/2022	Neville Luff	REFUND - GYM BOND	1	30.00	
EFT14903	21/04/2022	Office of the Auditor General	AUDIT CERTIFICATION OF LRCI PROGRAM ROUND 1 AT 30 JUNE 2021	1		2,200.00
INV INV-002	2202/03/2022	Office of the Auditor General	AUDIT CERTIFICATION OF LRCI PROGRAM ROUND 1 AT 30 JUNE 2021		2,200.00	
EFT14904	21/04/2022	Perfect Computer Solutions Pty Ltd	IT SUPPORT COSTS FOR THE ADMIN OFFICES 06/04/2022 - 13/04/2022	1		1,000.00
INV 27191	14/04/2022	Perfect Computer Solutions Pty Ltd	BATTERY AND CHARGING CORD FOR MCS LAPTOP		320.00	
INV 27193	14/04/2022	Perfect Computer Solutions Pty Ltd	IT SUPPORT COSTS FOR THE ADMIN OFFICES 06/04/2022 - 13/04/2022		680.00	
EFT14905	21/04/2022	Quality Press	2 X PERMIT BOOKS, 2 X FIRE POCKET BOOK, 2 X GENERIC POCKET BOOK, ATTENDANCE FORMS, BUSHFIRE FORM AND MANAGEMENT FEE 2 X PERMIT BOOKS, 2 X FIRE POCKET BOOK, 2 X	1	352.00	352.00
111 V 111 V 034	8514/02/2022	Quality Press	GENERIC POCKET BOOKS, 2 X FIRE POCKET BOOK, 2 X GENERIC POCKET BOOK, ATTENDANCE FORMS, BUSHFIRE FORM AND MANAGEMENT FEE		352.00	
EFT14906	21/04/2022	Ravensthorpe Building Supplies	3 X 5L WILLOW WATER COOLER & 3 X TOILET SEATS	1		259.10
INV 17749	18/02/2022	Ravensthorpe Building Supplies	PINE AND BUTTON CL3 CLAM - RAVENSTHORPE DEPOT RENOVATION		61.20	
INV 19124	07/04/2022	Ravensthorpe Building Supplies	3 X 5L WILLOW WATER COOLER & 3 X TOILET SEATS		157.80	
INV 19125	07/04/2022	Ravensthorpe Building Supplies	KNOB ENTRANCE ENTRY SET FOR STORE ROOM		40.10	
EFT14907	21/04/2022	Scott Thompson	REFUND - GYM BOND	1		30.00
INV T2046	19/04/2022	Scott Thompson	REFUND - GYM BOND	1	30.00	
EFT14908	21/04/2022	Seek Limited	EA SEEK JOB ADVERT	1		1,265.00
INV 9842087	7807/04/2022	Seek Limited	EA SEEK JOB ADVERT		324.50	

Cheque /EFT No	Date	Name	Invoice Description	Bank Code	INV Amount	Amount
INV 98440486	614/04/2022	Seek Limited	JOB ADVERTISEMENT- PLANT OPERTAOR/ LABOURER		324.50	
INV 98440486	614/04/2022	Seek Limited	JOB ADVERTISEMENT- AIRPORT TERMINAL ATTENDANT		313.50	
INV 98440486	514/04/2022	Seek Limited	JOB ADVERTISEMENT- RANGER/ TRAINEE		302.50	
EFT14909	21/04/2022	Shire of Ravensthorpe Social Club	Payroll deductions	1		105.00
INV DEDUCT	Г18/04/2022	Shire of Ravensthorpe Social Club	Payroll deductions		105.00	
EFT14910	21/04/2022	Shire of Ravensthorpe- Petty Cash	RAVENSTHORPE PETTY CASH REIMBURSMENT	1		966.05
INV RAVEY	<i>A</i> 21/04/2022	Shire of Ravensthorpe- Petty Cash	21/04/2022 RAVENSTHORPE PETTY CASH REIMBURSMENT 21/04/2022		966.05	
EFT14911	21/04/2022	State Library of Western Australia	FREIGHT FOR INTER-LIBRARY LOANS JAN-JUN 2022	1		332.05
INV RI031654	408/04/2022	State Library of Western Australia	FREIGHT FOR INTER-LIBRARY LOANS JAN-JUN 2022		332.05	
EFT14912	21/04/2022	Toll IPEC Ipec Pty Ltd	FREIGHT - PCS	1		22.08
INV 0520-S30	0.10/04/2022	Toll IPEC Ipec Pty Ltd	FREIGHT - PCS		22.08	
EFT14913	21/04/2022	WINC Australia Pty Ltd	NET51832183 - BICARBONATE SODA	1		8.73
INV 90389676	611/04/2022	WINC Australia Pty Ltd	NET51832183 - BICARBONATE SODA		8.73	
EFT14914	28/04/2022	4 Rivers Plumbing Gas & Civil Contracting WA	PUMP OUT QUEEN ST PUMP STATION AND REPAIR PUMP	1		6,215.00
INV 00001160	021/04/2022	4 Rivers Plumbing Gas & Civil Contracting WA	PUMP OUT QUEEN ST PUMP STATION AND REPAIR PUMP		6,215.00	
EFT14915	28/04/2022	Aerodrome Management Services Pty Ltd	AERODROME MANAGEMENT FEE - MARCH 2022	1		2,772.00
INV AMSINV	/22/03/2022	Aerodrome Management Services Pty Ltd	AERODROME MANAGEMENT FEE - MARCH 2022		2,772.00	
EFT14916	28/04/2022	Choices Flooring Esperance	REPLACE WAND OPERATED VERTICAL TRACK ON WINDOW	1		237.45
INV 304052	20/04/2022	Choices Flooring Esperance	REPLACE WAND OPERATED VERTICAL TRACK ON WINDOW		237.45	
EFT14917	28/04/2022	Community Spirit Newspaper Inc	POSITION ADVERTISED- TEAM LEADER ENGINEERING & PARKS	1		720.00

Cheque /EFT No	Date	Name	Invoice Description	Bank Code	INV Amount	Amount
INV 0002484	4321/04/2022	Community Spirit Newspaper Inc	POSITION ADVERTISED- TEAM LEADER ENGINEERING & PARKS		180.00	
INV 0002483	3421/04/2022	Community Spirit Newspaper Inc	POSITION ADVERTISEMENT- RANGER/ TRAINEE- COMMUNITY SPIRIT		180.00	
INV 0002484	4121/04/2022	Community Spirit Newspaper Inc	POSITION ADVERTISED - AIRPORT TERMINAL ASSISTANT		180.00	
INV 0002484	4621/04/2022	Community Spirit Newspaper Inc	POSITION ADVERTISED - PLANT OPERATOR/ LABOURER		180.00	
EFT14918	28/04/2022	Cr Rachel Livingston	REIMBURSEMENT - AHERNS LAWYERS - MATTER NUMBER 202285	1		2,255.00
INV REIMBU	UB1/03/2022	Cr Rachel Livingston	REIMBURSEMENT - AHERNS LAWYERS - MATTER NUMBER 202285		2,255.00	
EFT14919	28/04/2022	DDAGroup Corporate Communications PTY LTD T/A Wayfound	DESIGN AND CREATE MAPS FOR LRCI P2 GRANT - INFO BAY MUNGLINUP, HOPETOUN & RAVENSTHORPE	1		2,475.00
INV 9912	19/04/2022	DDAGroup Corporate Communications PTY LTD T/A Wayfound	DESIGN AND CREATE MAPS FOR LRCI P2 GRANT - INFO BAY MUNGLINUP, HOPETOUN & RAVENSTHORPE		2,475.00	
EFT14920	28/04/2022	Esperance Appliance Centre (Retravision)	ELECTROLUX 7KG VENTED TUMBLE DRYER EDV705H3WB	1		648.00
INV 6012000	0921/04/2022	Esperance Appliance Centre (Retravision)	ELECTROLUX 7KG VENTED TUMBLE DRYER EDV705H3WB		648.00	
EFT14921	28/04/2022	Esperance Communications	PORTABLE VEHICLE AIR-BAND RECEIVER CTAF - TWO WAY PORTABLE	1		3,055.20
INV 5091094	4 19/04/2022	Esperance Communications	PORTABLE VEHICLE AIR-BAND RECEIVER CTAF - TWO WAY PORTABLE		3,055.20	
EFT14922	28/04/2022	Franke Services	FABRICATION AND INSTALLATION OF REPLACEMENT GRATE FOR STORM DRAIN IN VEAL ST HOPETOUN	1		650.00
INV INV-009	9720/04/2022	Franke Services	FABRICATION AND INSTALLATION OF REPLACEMENT GRATE FOR STORM DRAIN IN VEAL ST HOPETOUN		650.00	
EFT14923	28/04/2022	Fulton Hogan Industries	EZ STREET POTHOLE REPAIR X 2 PALLETS, IBC RECONDITIONED & EMULSION CRS 60/170 - 250LTR	1		4,063.40
INV 1611815	5025/02/2022	Fulton Hogan Industries	EZ STREET POTHOLE REPAIR X 2 PALLETS, IBC RECONDITIONED & EMULSION CRS 60/170 - 250LTR		4,063.40	
EFT14924	28/04/2022	HammaSnaps	BANNER POLE PHOTO PAYMENT - 1 PHOTO FOR SHIRE OWNERSHIP	1		450.00

Cheque /EFT No	Date	Name	Invoice Description	Bank Code	INV Amount	Amount
INV 14	21/04/2022	HammaSnaps	BANNER POLE PHOTO PAYMENT - 1 PHOTO FOR SHIRE OWNERSHIP		450.00	
EFT14925	28/04/2022	J&K Hopkins	2 X RAPID WKR HUTCH - WH RAPWOHU18BI	1		718.00
INV T7545	14/04/2022	J&K Hopkins	2 X RAPID WKR HUTCH - WH RAPWOHU18BI		718.00	
EFT14926	28/04/2022	Michele Louisa Allison	REIMBURSMENT - AVAITION ID - ASIC FOR AIRPORT - MICHELE ALLISON	1		280.00
INV REIMB	U1/04/2022	Michele Louisa Allison	REIMBURSMENT - AVAITION ID - ASIC FOR AIRPORT - MICHELE ALLISON		280.00	
EFT14927	28/04/2022	PHP Freight Services	FREIGHT - BANNERS HOPETOUN ROUNDABOUT & ENTRY	1		71.50
INV 0077	10/04/2022	PHP Freight Services	FREIGHT - BANNERS HOPETOUN ROUNDABOUT & ENTRY		71.50	
EFT14928	28/04/2022	R And R Heavy Diesel Services	250 HOUR INSPECTION AND OILS SAMPLING - RA-3828 KOMATSU GD655-7	1		1,618.85
INV 5631	21/04/2022	R And R Heavy Diesel Services	90,000KM SERVICE AND INSPECTION - RA-3794 TOYOTA HILUX		299.83	
INV 5630	21/04/2022	R And R Heavy Diesel Services	FUEL POD SILICONE PARTS AND INSTALLMENT - RA-3603 TOYOTA HILUX		259.87	
INV 5629	21/04/2022	R And R Heavy Diesel Services	250 HOUR INSPECTION AND OILS SAMPLING - RA-3828 KOMATSU GD655-7		530.14	
INV 5632	21/04/2022	R And R Heavy Diesel Services	90,000 KM SERVICE LUBRICATION & INSPECTION - RA-3421 TOYOTA HILUX		529.01	
EFT14929	28/04/2022	Ravensthorpe Agencies	45KG GAS BOTTLE	1		330.00
INV 09613	14/04/2022	Ravensthorpe Agencies	45KG GAS BOTTLE		330.00	
EFT14930	28/04/2022	Ravensthorpe Building Supplies	KANGAROO PAW X 2 FOR CITIZENSHIP CEREMONY	1		31.00
INV 19328	14/04/2022	Ravensthorpe Building Supplies	KANGAROO PAW X 2 FOR CITIZENSHIP CEREMONY		31.00	
EFT14931	28/04/2022	Ravensthorpe State Emergency Service	ESL PAYMENT Q2 - 2021/2022	1		4,721.50
INV 0000005	5219/02/2022	Ravensthorpe State Emergency Service	ESL PAYMENT Q2 - 2021/2022		4,721.50	

Cheque /EFT No	Date	Name	Invoice Description	Bank Code	INV Amount	Amount
EFT14932	28/04/2022	Ravensthorpe Wildflower Show Inc.	BANNER POLE PHOTO PAYMENT X 2 PHOTOS FOR SHIRE OWNERSHIP	1		900.00
INV 04/2022	23/04/2022	Ravensthorpe Wildflower Show Inc.	BANNER POLE PHOTO PAYMENT X 2 PHOTOS FOR SHIRE OWNERSHIP		900.00	
EFT14933	28/04/2022	South Coast Foodservice	10 X JUMBO TOILET TISSUE & 8 X PURELL PROFESSIONAL HEALTHY SOAP	1		807.09
INV 4338755	05/04/2022	South Coast Foodservice	10 X JUMBO TOILET TISSUE & 8 X PURELL PROFESSIONAL HEALTHY SOAP		807.09	
EFT14934	28/04/2022	Telstra	SMS / TMS SERVICE 25/04/2022 - 24/05/2022	1		1,826.87
INV T 311	22/04/2022	Telstra	SATELLITE PHONE - 22/03/2022 - 21/05/2022		270.00	
INV T 311	25/04/2022	Telstra	SMS / TMS SERVICE 25/04/2022 - 24/05/2022		1,556.87	
EFT14935	28/04/2022	Toll IPEC Ipec Pty Ltd	FREIGHT - GUARDIAN, CORSIGN AND PATHWEST	1		180.21
INV 0521-S3	0:17/04/2022	Toll IPEC Ipec Pty Ltd	FREIGHT - GUARDIAN, CORSIGN AND PATHWEST		180.21	
EFT14936	28/04/2022	Vicki Clark	REIMBURSMENT - BUNNINGS - VARIOUS MAINTENACE	1		682.83
INV REIMBU	J]19/04/2022	Vicki Clark	MATERIALS REIMBURSMENT - BUNNINGS - VARIOUS MAINTENACE MATERIALS		682.83	
DD6201.1	04/04/2022	Aware Super	Payroll deductions	1		8,433.47
INV SUPER	04/04/2022	Aware Super	Superannuation contributions	1	8,380.36	
INV DEDUC	T04/04/2022	Aware Super	Payroll deductions	1	53.11	
DD6201.2	04/04/2022	Colonial First State	Payroll deductions	1		1,055.84
INV SUPER	04/04/2022	Colonial First State	Superannuation contributions	1	699.84	
INV DEDUC	T04/04/2022	Colonial First State	Payroll deductions	1	356.00	
DD6201.3	04/04/2022	Australian Super Pty Ltd	Superannuation contributions	1		201.63
INV SUPER	04/04/2022	Australian Super Pty Ltd	Superannuation contributions	1	201.63	
DD6201.4	04/04/2022	Hostplus Superannuation	Superannuation contributions	1		600.57

USER: Mackenzie Edwards PAGE: 19

Cheque /EFT No	Date	Name	Invoice Description	Bank Code	INV Amount	Amount
INV SUPER	04/04/2022	Hostplus Superannuation	Superannuation contributions	1	600.57	
DD6201.5	04/04/2022	Hesta Superannuation	Payroll deductions	1		507.73
INV SUPER	04/04/2022	Hesta Superannuation	Superannuation contributions	1	307.73	
INV DEDUC	2T04/04/2022	Hesta Superannuation	Payroll deductions	1	200.00	
DD6201.6	04/04/2022	Intrust Superannuation	Superannuation contributions	1		187.79
INV SUPER	04/04/2022	Intrust Superannuation	Superannuation contributions	1	187.79	
DD6201.7	04/04/2022	MOBI Superannuation	Superannuation contributions	1		237.21
INV SUPER	04/04/2022	MOBI Superannuation	Superannuation contributions	1	237.21	
DD6201.8	04/04/2022	Sun Super	Superannuation contributions	1		212.66
INV SUPER	04/04/2022	Sun Super	Superannuation contributions	1	212.66	
DD6201.9	04/04/2022	C-Bus Super	Payroll deductions	1		1,067.46
INV SUPER	04/04/2022	C-Bus Super	Superannuation contributions	1	948.85	
INV DEDUC	2T04/04/2022	C-Bus Super	Payroll deductions	1	118.61	
DD6216.1	18/04/2022	Aware Super	Payroll deductions	1		8,665.40
INV SUPER	18/04/2022	Aware Super	Superannuation contributions	1	8,614.30	
INV DEDUC	2718/04/2022	Aware Super	Payroll deductions	1	51.10	
DD6216.2	18/04/2022	Colonial First State	Payroll deductions	1		1,055.84
INV SUPER	18/04/2022	Colonial First State	Superannuation contributions	1	699.84	
INV DEDUC	2718/04/2022	Colonial First State	Payroll deductions	1	356.00	
DD6216.3	18/04/2022	Australian Super Pty Ltd	Superannuation contributions	1		201.63
INV SUPER	18/04/2022	Australian Super Pty Ltd	Superannuation contributions	1	201.63	
DD6216.4	18/04/2022	Hostplus Superannuation	Superannuation contributions	1		640.67

USER: Mackenzie Edwards PAGE: 20

Cheque /EFT No	Date	Name	Invoice Description	Bank Code	INV Amount	Amount
INV SUPER	18/04/2022	Hostplus Superannuation	Superannuation contributions	1	640.67	
DD6216.5	18/04/2022	Hesta Superannuation	Payroll deductions	1		585.47
INV SUPER	18/04/2022	Hesta Superannuation	Superannuation contributions	1	385.47	
INV DEDUC	2T18/04/2022	Hesta Superannuation	Payroll deductions	1	200.00	
DD6216.6	18/04/2022	Intrust Superannuation	Superannuation contributions	1		159.62
INV SUPER	18/04/2022	Intrust Superannuation	Superannuation contributions	1	159.62	
DD6216.7	18/04/2022	MOBI Superannuation	Superannuation contributions	1		234.12
INV SUPER	18/04/2022	MOBI Superannuation	Superannuation contributions	1	234.12	
DD6216.8	18/04/2022	Sun Super	Superannuation contributions	1		205.38
INV SUPER	18/04/2022	Sun Super	Superannuation contributions	1	205.38	
DD6216.9	18/04/2022	C-Bus Super	Payroll deductions	1		1,067.46
INV SUPER	18/04/2022	C-Bus Super	Superannuation contributions	1	948.85	
INV DEDUC	2T18/04/2022	C-Bus Super	Payroll deductions	1	118.61	
DD6227.1	13/04/2022	Childcare EasyPay	Childcare EasyPay Durect Debit Processing Fees April 2022	5		66.42
INV 007738-	2(07/04/2022	Childcare EasyPay	Childcare EasyPay Durect Debit Processing Fees April 2022	5	45.36	
INV 007721-	2(07/04/2022	Childcare EasyPay	Childcare EasyPay Durect Debit Processing Fees April 2022	5	21.06	
DD6234.1	29/04/2022	Department of Transport (Shire Licensing)	DOT PAYMENT BY AUTHORITY - APRIL 2022	1		27,077.05
INV APRIL 2	2029/04/2022	Department of Transport (Shire Licensing)	DOT PAYMENT BY AUTHORITY - APRIL 2022	1	27,077.05	
DD6234.2	24/04/2022	Synergy	SYNERGY PAYMENT BY AUTHORITY - APRIL 2022	1		10,401.28
INV APRIL 2	2024/04/2022	Synergy	SYNERGY PAYMENT BY AUTHORITY - APRIL 2022	1	10,401.28	
DD6234.3	29/04/2022	Water Corporation	WATER CORP PAYMENT BY AUTHORITY - APRIL 2022	1		27,541.47
INV APRIL 2	2029/04/2022	Water Corporation	WATER CORP PAYMENT BY AUTHORITY - APRIL 2022	1	27,541.47	

Cheque /EFT No	Date	Name	Invoice Description	Bank Code	INV Amount	Amount
DD6234.4	19/04/2022	SG Fleet	SG FLEET PAYMENT BY AUTHORITY - APRIL 2022	1		13,496.72
INV APRIL 2	2019/04/2022	SG Fleet	SG FLEET PAYMENT BY AUTHORITY - APRIL 2022	1	13,496.72	
DD6234.5	01/04/2022	Westnet Pty Ltd	WESTNET PAYMENT BY AUTHORITY - APRIL 2022	1		254.23
INV APRIL 2	2001/04/2022	Westnet Pty Ltd	WESTNET PAYMENT BY AUTHORITY - APRIL 2022	1	254.23	
DD6234.6	26/04/2022	Westnet Pty Ltd	WESTNET PAYMENT BY AUTHORITY - APRIL 2022	1		18.50
INV 1315129	0026/04/2022	Westnet Pty Ltd	WESTNET PAYMENT BY AUTHORITY - APRIL 2022	1	18.50	
DD6234.7	20/04/2022	Fines Enforcement Registry	FINES ENFORCEMENT PAYMENT BY AUTHORITY - APRIL 2022	1		1,431.00
INV 2923362	2620/04/2022	Fines Enforcement Registry	FINES ENFORCEMENT PAYMENT BY AUTHORITY - APRIL 2022	1	1,431.00	
DD6238.1	21/04/2022	BANKWEST Corporate Mastercard	MARCH 2022 STATEMENT - LESLIE MAINWARING	1		7,334.55
INV MARCH	H 21/04/2022	BANKWEST Corporate Mastercard	MARCH 2022 STATEMENT - GARY CLARK	1	270.24	
INV MARCH	H 21/04/2022	BANKWEST Corporate Mastercard	MARCH 2022 STATEMENT - EDWARD KILBEY	1	606.11	
INV MARCH	H 21/04/2022	BANKWEST Corporate Mastercard	MARCH 2022 STATEMENT - EVELYN HOUGHTON	1	1,852.34	
INV MARCH	H 21/04/2022	BANKWEST Corporate Mastercard	MARCH 2022 STATEMENT - RUSSEL PALMER	1	1,335.72	
INV MARCH	H 21/04/2022	BANKWEST Corporate Mastercard	MARCH 2022 STATEMENT - LESLIE MAINWARING	1	3,270.14	
DD6238.2	24/04/2022	BANKWEST Corporate Mastercard	MARCH 2022 STATEMENT - FOREIGN TRANSACTION FEE	1		42.64
INV MARCH	H 24/04/2022	BANKWEST Corporate Mastercard	MARCH 2022 STATEMENT - FOREIGN TRANSACTION FEE	1	42.64	
DD6201.10	04/04/2022	MLC Superannuation	Superannuation contributions	1		501.93
INV SUPER	04/04/2022	MLC Superannuation	Superannuation contributions	1	501.93	
DD6201.11	04/04/2022	IOOF Employer Super	Payroll deductions	1		938.84
INV SUPER	04/04/2022	IOOF Employer Super	Superannuation contributions	1	438.84	
INV DEDUC	2T04/04/2022	IOOF Employer Super	Payroll deductions	1	500.00	

Cheque /EFT No	Date	Name	Invoice Description	Bank Code	INV Amount	Amount
DD6201.12	04/04/2022	Australian Superannuation (Formally Westscheme)	Payroll deductions	1		3,595.03
INV SUPER	04/04/2022	Australian Superannuation (Formally Westscheme)	Superannuation contributions	1	2,570.15	
INV DEDUC	2T04/04/2022	Australian Superannuation (Formally Westscheme)	Payroll deductions	1	555.00	
INV DEDUC	2T04/04/2022	Australian Superannuation (Formally Westscheme)	Payroll deductions	1	371.83	
INV DEDUC	2T04/04/2022	Australian Superannuation (Formally Westscheme)	Payroll deductions	1	98.05	
DD6201.13	04/04/2022	WA Local Government Super Plan	Payroll deductions	1		2,201.08
INV DEDUC	2T04/04/2022	WA Local Government Super Plan	Payroll deductions	1	578.61	
INV DEDUC	2T04/04/2022	WA Local Government Super Plan	Payroll deductions	1	196.55	
INV DEDUC	2T04/04/2022	WA Local Government Super Plan	Payroll deductions	1	948.76	
INV DEDUC	2T04/04/2022	WA Local Government Super Plan	Payroll deductions	1	174.01	
INV DEDUC	2T04/04/2022	WA Local Government Super Plan	Payroll deductions	1	52.19	
INV DEDUC	2T04/04/2022	WA Local Government Super Plan	Payroll deductions	1	50.19	
INV DEDUC	2T04/04/2022	WA Local Government Super Plan	Payroll deductions	1	200.77	
DD6201.14	04/04/2022	BT Super for Life	Superannuation contributions	1		415.46
INV DEDUC	2T04/04/2022	BT Super for Life	Payroll deductions	1	166.05	
INV SUPER	04/04/2022	BT Super for Life	Superannuation contributions	1	249.41	
DD6201.15	04/04/2022	BUSSQ	Superannuation contributions	1		474.43
INV DEDUC	2T04/04/2022	BUSSQ	Payroll deductions	1	118.61	
INV SUPER	04/04/2022	BUSSQ	Superannuation contributions	1	355.82	
DD6201.16	04/04/2022	MLC MasterKey Business Super	Superannuation contributions	1		754.97
INV DEDUC	2T04/04/2022	MLC MasterKey Business Super	Payroll deductions	1	167.31	
INV SUPER	04/04/2022	MLC MasterKey Business Super	Superannuation contributions	1	587.66	
DD6201.17	04/04/2022	Care Super Pty Ltd	Superannuation contributions	1		195.70

USER: Mackenzie Edwards PAGE: 23

Cheque /EFT No	Date	Name	Invoice Description	Bank Code	INV Amount	Amount
INV SUPER	04/04/2022	Care Super Pty Ltd	Superannuation contributions	1	195.70	
DD6201.18	04/04/2022	BT Super	Superannuation contributions	1		1,228.37
INV SUPER	04/04/2022	BT Super	Superannuation contributions	1	1,228.37	
DD6201.19	04/04/2022	ANZ Smart Choice Super	Superannuation contributions	1		237.21
INV SUPER	04/04/2022	ANZ Smart Choice Super	Superannuation contributions	1	237.21	
DD6201.20	04/04/2022	Rest Superannuation	Superannuation contributions	1		469.00
INV SUPER	04/04/2022	Rest Superannuation	Superannuation contributions	1	469.00	
DD6216.10	18/04/2022	MLC Superannuation	Superannuation contributions	1		501.93
INV SUPER	18/04/2022	MLC Superannuation	Superannuation contributions	1	501.93	
DD6216.11	18/04/2022	IOOF Employer Super	Payroll deductions	1		803.54
INV SUPER	18/04/2022	IOOF Employer Super	Superannuation contributions	1	303.54	
INV DEDUC	CT18/04/2022	IOOF Employer Super	Payroll deductions	1	500.00	
DD6216.12	18/04/2022	Australian Superannuation (Formally Westscheme)	Payroll deductions	1		3,617.58
INV SUPER	18/04/2022	Australian Superannuation (Formally Westscheme)	Superannuation contributions	1	2,584.40	
INV DEDUC	CT18/04/2022	Australian Superannuation (Formally Westscheme)	Payroll deductions	1	555.00	
INV DEDUC	CT18/04/2022	Australian Superannuation (Formally Westscheme)	Payroll deductions	1	380.13	
INV DEDUC	CT18/04/2022	Australian Superannuation (Formally Westscheme)	Payroll deductions	1	98.05	
DD6216.13	18/04/2022	WA Local Government Super Plan	Payroll deductions	1		2,257.58
INV DEDUC	CT18/04/2022	WA Local Government Super Plan	Payroll deductions	1	578.61	
INV DEDUC	CT18/04/2022	WA Local Government Super Plan	Payroll deductions	1	196.10	
INV DEDUC	CT18/04/2022	WA Local Government Super Plan	Payroll deductions	1	995.18	
INV DEDUC	2T18/04/2022	WA Local Government Super Plan	Payroll deductions	1	184.15	

Cheque /EF1 No	Г Date	Name	Invoice Description	Bank Code	INV Amount	Amount
INV DEDU	CT18/04/2022	WA Local Government Super Plan	Payroll deductions	1	52.58	
INV DEDU	CT18/04/2022	WA Local Government Super Plan	Payroll deductions	1	50.19	
INV DEDU	CT18/04/2022	WA Local Government Super Plan	Payroll deductions	1	200.77	
DD6216.14	18/04/2022	BT Super for Life	Superannuation contributions	1		415.46
INV DEDU	CT18/04/2022	BT Super for Life	Payroll deductions	1	166.05	
INV SUPER	R 18/04/2022	BT Super for Life	Superannuation contributions	1	249.41	
DD6216.15	18/04/2022	BUSSQ	Superannuation contributions	1		476.95
INV DEDU	CT18/04/2022	BUSSQ	Payroll deductions	1	119.24	
INV SUPER	R 18/04/2022	BUSSQ	Superannuation contributions	1	357.71	
DD6216.16	18/04/2022	MLC MasterKey Business Super	Superannuation contributions	1		764.87
INV DEDU	CT18/04/2022	MLC MasterKey Business Super	Payroll deductions	1	167.31	
INV SUPER	R 18/04/2022	MLC MasterKey Business Super	Superannuation contributions	1	597.56	
DD6216.17	18/04/2022	Care Super Pty Ltd	Superannuation contributions	1		195.70
INV SUPER	R 18/04/2022	Care Super Pty Ltd	Superannuation contributions	1	195.70	
DD6216.18	18/04/2022	BT Super	Superannuation contributions	1		1,217.19
INV SUPER	R 18/04/2022	BT Super	Superannuation contributions	1	1,217.19	
DD6216.19	18/04/2022	ANZ Smart Choice Super	Superannuation contributions	1		237.21
INV SUPER	R 18/04/2022	ANZ Smart Choice Super	Superannuation contributions	1	237.21	
DD6216.20	18/04/2022	Rest Superannuation	Superannuation contributions	1		479.67
INV SUPER	R 18/04/2022	Rest Superannuation	Superannuation contributions	1	479.67	

Cheque /EFT	ſ			Bank	INV	
No	Date	Name	Invoice Description	Code	Amount	Amount

### REPORT TOTALS

Bank Code	Bank Name	TOTAL
1	Municipal Bank Account	944,722.60
5	Childcare Operating Account	66.42
TOTAL		944,789.02

Month	Cheques	EFT Pymts	Direct Debits	Credit Card	Trust	Total Creditors	Payroll
Jul	9,263	891,041	66,300	17,747	0	984,351	334,350
Aug	10,872	1,244,379	154,795	9,740	0	1,419,785	311,991
Sep	5,146	384,151	86,718	10,136	0	486,151	316,212
Oct	8,906	1,293,209	54,405	6,769	0	1,363,289	324,782
Nov	4,730	1,107,352	62,925	9,057	0	1,184,065	318,387
Dec	8,620	951,403	47,297	7,579	0	1,014,899	432,093
Jan	4,727	637,419	49,806	7,628	0	699,579	296,694
Feb	8,794	678,595	343,599	7,340	0	1,038,327	327,345
Mar	6,661	1,180,524	148,074	7,283	0	1,342,542	319,160
Apr	8,675	800,470	80,901	7,377	0	897,423	313,972
May							
Jun							
Total	76,393	9,168,541	1,094,821	90,656	0	10,430,412	3,294,988
20/21	219,357	8,442,181	965,406	135,103	0	9,762,047	3,790,863
19/20	197,977	8,450,678	997,212	102,791	6,319	9,754,977	3,174,082
18/19	147,967	21,298,438	1,329,904	70,241	13,590	22,860,140	2,219,053
17/18	327,905	18,507,404	209,587	65,010	317,445	19,427,351	2,601,283

# 2021/2022

**Payroll** = payroll + payroll deductions + super

**Direct Debits** = dd's + bank fees (exclude credit card)

# A I A CHMENT



# SHIRE OF RAVENSTHORPE

# **OBJECTIVES AND REASONS 2022-2023**

In accordance with Section 6.36 of the Local Government Act 1995, the Shire of Ravensthorpe is required to publish its Objectives and Reasons for implementing Different Rates.

### **Overall Objective**

The purpose of levying rates is to meet Council's budget deficiency requirements in each financial year in order to deliver services and community infrastructure. Property valuations provided by the Valuer General are used as the basis for the calculation of rates each year.

Section 6.33 of the Local Government Act 1995 provides the ability to differentially rate properties based on zoning and/or land use as determined by the Shire of Ravensthorpe. The application of differential rating maintains equity in the rating of properties across the Shire, enabling the Council to provide facilities, infrastructure and services to the entire community and visitors.

Below is a summary of the proposed minimum payments and rates in the dollar for 2022/23

Differential Rate Category Minimum Payment	Differential Rate Category Minimum Payment	Rate in the \$ (Cents) Proposed
GRV – Residential;	\$937.00	11.2618
GRV – Commercial	\$937.00	16.8599
GRV – Industrial	\$937.00	13.8256
GRV Transient Workforce Camps / Short Stay Accommodation	\$915.00	28.9034
UV - Rural	\$915.00	0.006149
UV – Mining Tenements	\$345.00	0.088935

# **Gross Rental Value (GRV)**

The Local Government Act 1995 determines that properties of a Non-Rural purpose be rated using the Gross Rental Valuation (GRV) as the basis for the calculation of annual rates. The Valuer General determines the GRV for all properties within the Shire of Ravensthorpe.

The current valuation is effective from 1 July 2022. Interim valuations are provided monthly to Council by the Valuer General for properties where changes have occurred (i.e. subdivisions or strata title of property, amalgamations, building constructions, demolition, additions and/or property rezoning). In such instances Council recalculates the rates for the affected properties and issues interim rates notices.

# **GRV – Residential (The Base Rate for Gross Rental Value)**

This rating category consists of properties located within the townsite boundaries which have a zoning of rural residential or residential, as per the Town Planning Scheme No 6.

The reason for this rate is to reflect the provision of 'residential' services, including significant recreational, cultural and medical facilities, primarily utilised by ratepayers and occupiers of residences within the Shire of Ravensthorpe. The objective of the proposed rate in the dollar for this category is to be the base rate by which all other GRV rated properties are assessed.

# **GRV – Commercial**

This rating category consists of properties zoned tourism or mixed use with predominately a commercial or tourism land use. This also includes the predominant land use of short stay tourism accommodation within residential areas.

The objective of the proposed rate in the dollar is to recognise the costs of servicing commercial activity including car parking, landscaping and other amenities. In addition, costs associated with tourism, economic development and regulatory compliance benefit this category.

# **GRV** – Industrial

This rating category consists of properties zoned light and general Industry with predominately an industrial use.

The objective of the proposed rate in the dollar is to recognise the costs of servicing industrial activity including car parking, landscaping and other amenities. Costs for environmental and regulatory compliances is higher for this category and is reflected in the rate in the dollar.

# GRV – Transient Workforce Accommodation and Workforce Short Stay Accommodation

This rating category consists of properties predominately used for the purpose of Workforce Short Stay Accommodation or for Transient Workforce Accommodation.

The objective of the proposed rate in the dollar is to recognise the costs of servicing this accommodation base including airport infrastructure, sanitation infrastructure and services, recreational facilities including gymnasiums and swimming pools, together with a higher road use concentration within the Shire.

# **Unimproved Value (UV)**

Properties that are predominantly used for rural purposes are assigned an Unimproved Value that is supplied and updated by the Valuer General on an annual basis. The rate in the dollar set for the UV-Rural category forms the basis for calculating all other UV differential rates.

# UV - Rural (The Base Rate for Unimproved Value)

This rating category consists of properties that are predominately rural use.

The objective of the proposed rate in the dollar is to form the basis for calculating all other UV differential rates. Valuations are supplied and updated by the Valuer General on an annual basis.

# UV – Mining

This rating category consists of properties that are used for mining, exploration or prospecting purposes.

The objective of the proposed rate in the dollar is to recognise the ongoing costs involved in maintaining the Shire's substantial road network that services this land use. Large scale equipment and heavy haulage operations of Mining result in the Shire's road network requiring ongoing maintenance to service these users.

## Minimum Payments

The setting of minimum rates within rating categories recognises that every property receives some minimum level of benefit from the works and services provided by the Shire which is shared by all properties regardless of size, value and use.

A proposed minimum rate of \$937 has been applied to all GRV rating categories except for the GRV Transient Workforce Camps/Short Stay Accommodation which is lower at \$915.

UV Rural minimum is also discounted at \$915. The minimum rate for the UV-Mining category is set at \$345 which is a lower level compared to the other UV rating categories in order to ensure that the rate burden is distributed equitably between all other property owners paying the minimum amount and demonstrates support for mining. This also ensures that less than 50% of the properties in this category are on the minimum rate to ensure compliance with Section 6.35 of the Local Government Act 1995.


If you wish to lodge any submission on this proposal you are required to do so within 21 days of advertising which will close on 10 June 2022.


Should you wish to discuss the proposed differential rates further please contact Councils Executive Manager Corporate Services on (08) 9839 0000 or email <u>shire@ravensthorpe.wa.gov.au</u>

Matthew Bird Chief Executive Officer

# Þ **OHMEZ**



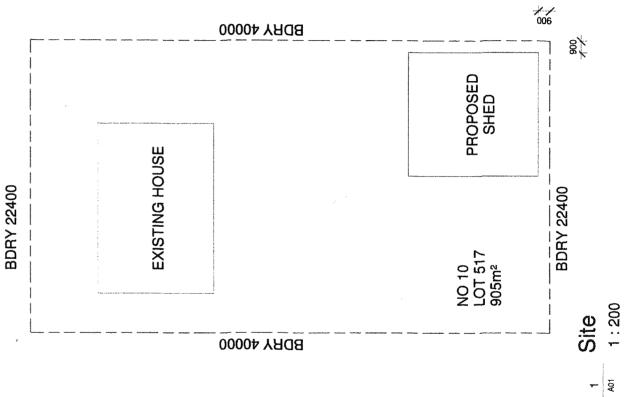

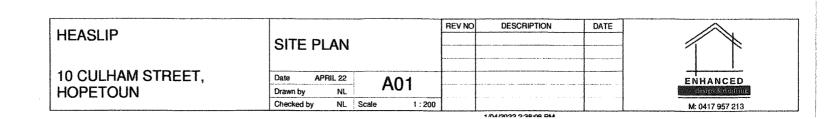

NOTES

1) THESE DRAWINGS ARE TO BE READ IN CONJUNCTION WITH ALL SUPPLIED DOCUMENTATION, INCLUDING BUT NOT LIMITED TO ENERGY ASSESSMENTS, ENGINEERING, SPECIFICATION AND BUSHFIRE ASSESSMENT IF APPLICABLE STREET

CULHAM

2) DO NOT SCALE FROM THESE DRAWINGS.

3) ALL WORKS ARE TO COMPLY WITH CURRENT BUILDING CODES OF AUSTRALIA AND RELEVANT AUSTRALIAN STANDARDS.

4) BUILDER IS TO SITE CHECK ALL DIMENSIONS AND LEVELS ON SITE PRIOR TO COMMENCEMENT OF ANY WORKS.

5) RANGEHOODS AND MECHANICAL VENTILATION SHALL BE INSTALLED TO MANUFACTURERS SPECIFICATIONS. ANY EXTRACTION TO ROOF SPACE MUST BE DUCTED DIRECTLY THROUGH THE ROOF TO OUTSIDE AIR

6) ALL EXTERNAL DOORS TO BE PROPERLY FITTED WITH WEATHER SEALS TO STOP ANY AIR FLOW.

7) ALL FLUED EXHAUSTS TO BE FITTED WITH DAMPIER TO IMPEAD AIR LOSS

8) MINIMUM TERMITE TREATMENT REQUIREMENTS IS ALL PRIMARY ELEMENTS TO BE TERMITE RESISTANT. FURTHER TREATMENT AT BUILDERS DISCRETION.

